


ORIGINAL SURVEY	SURVEYED	BY	DATE
NOTE BOOK	PLOTTED		
	TEMPLATE		
	AREAS		
	CHECKED		

FINAL SURVEY	SURVEYED	BY	DATE
NOTE BOOK	PLOTTED		
	TEMPLATE		
	AREAS		
	CHECKED		

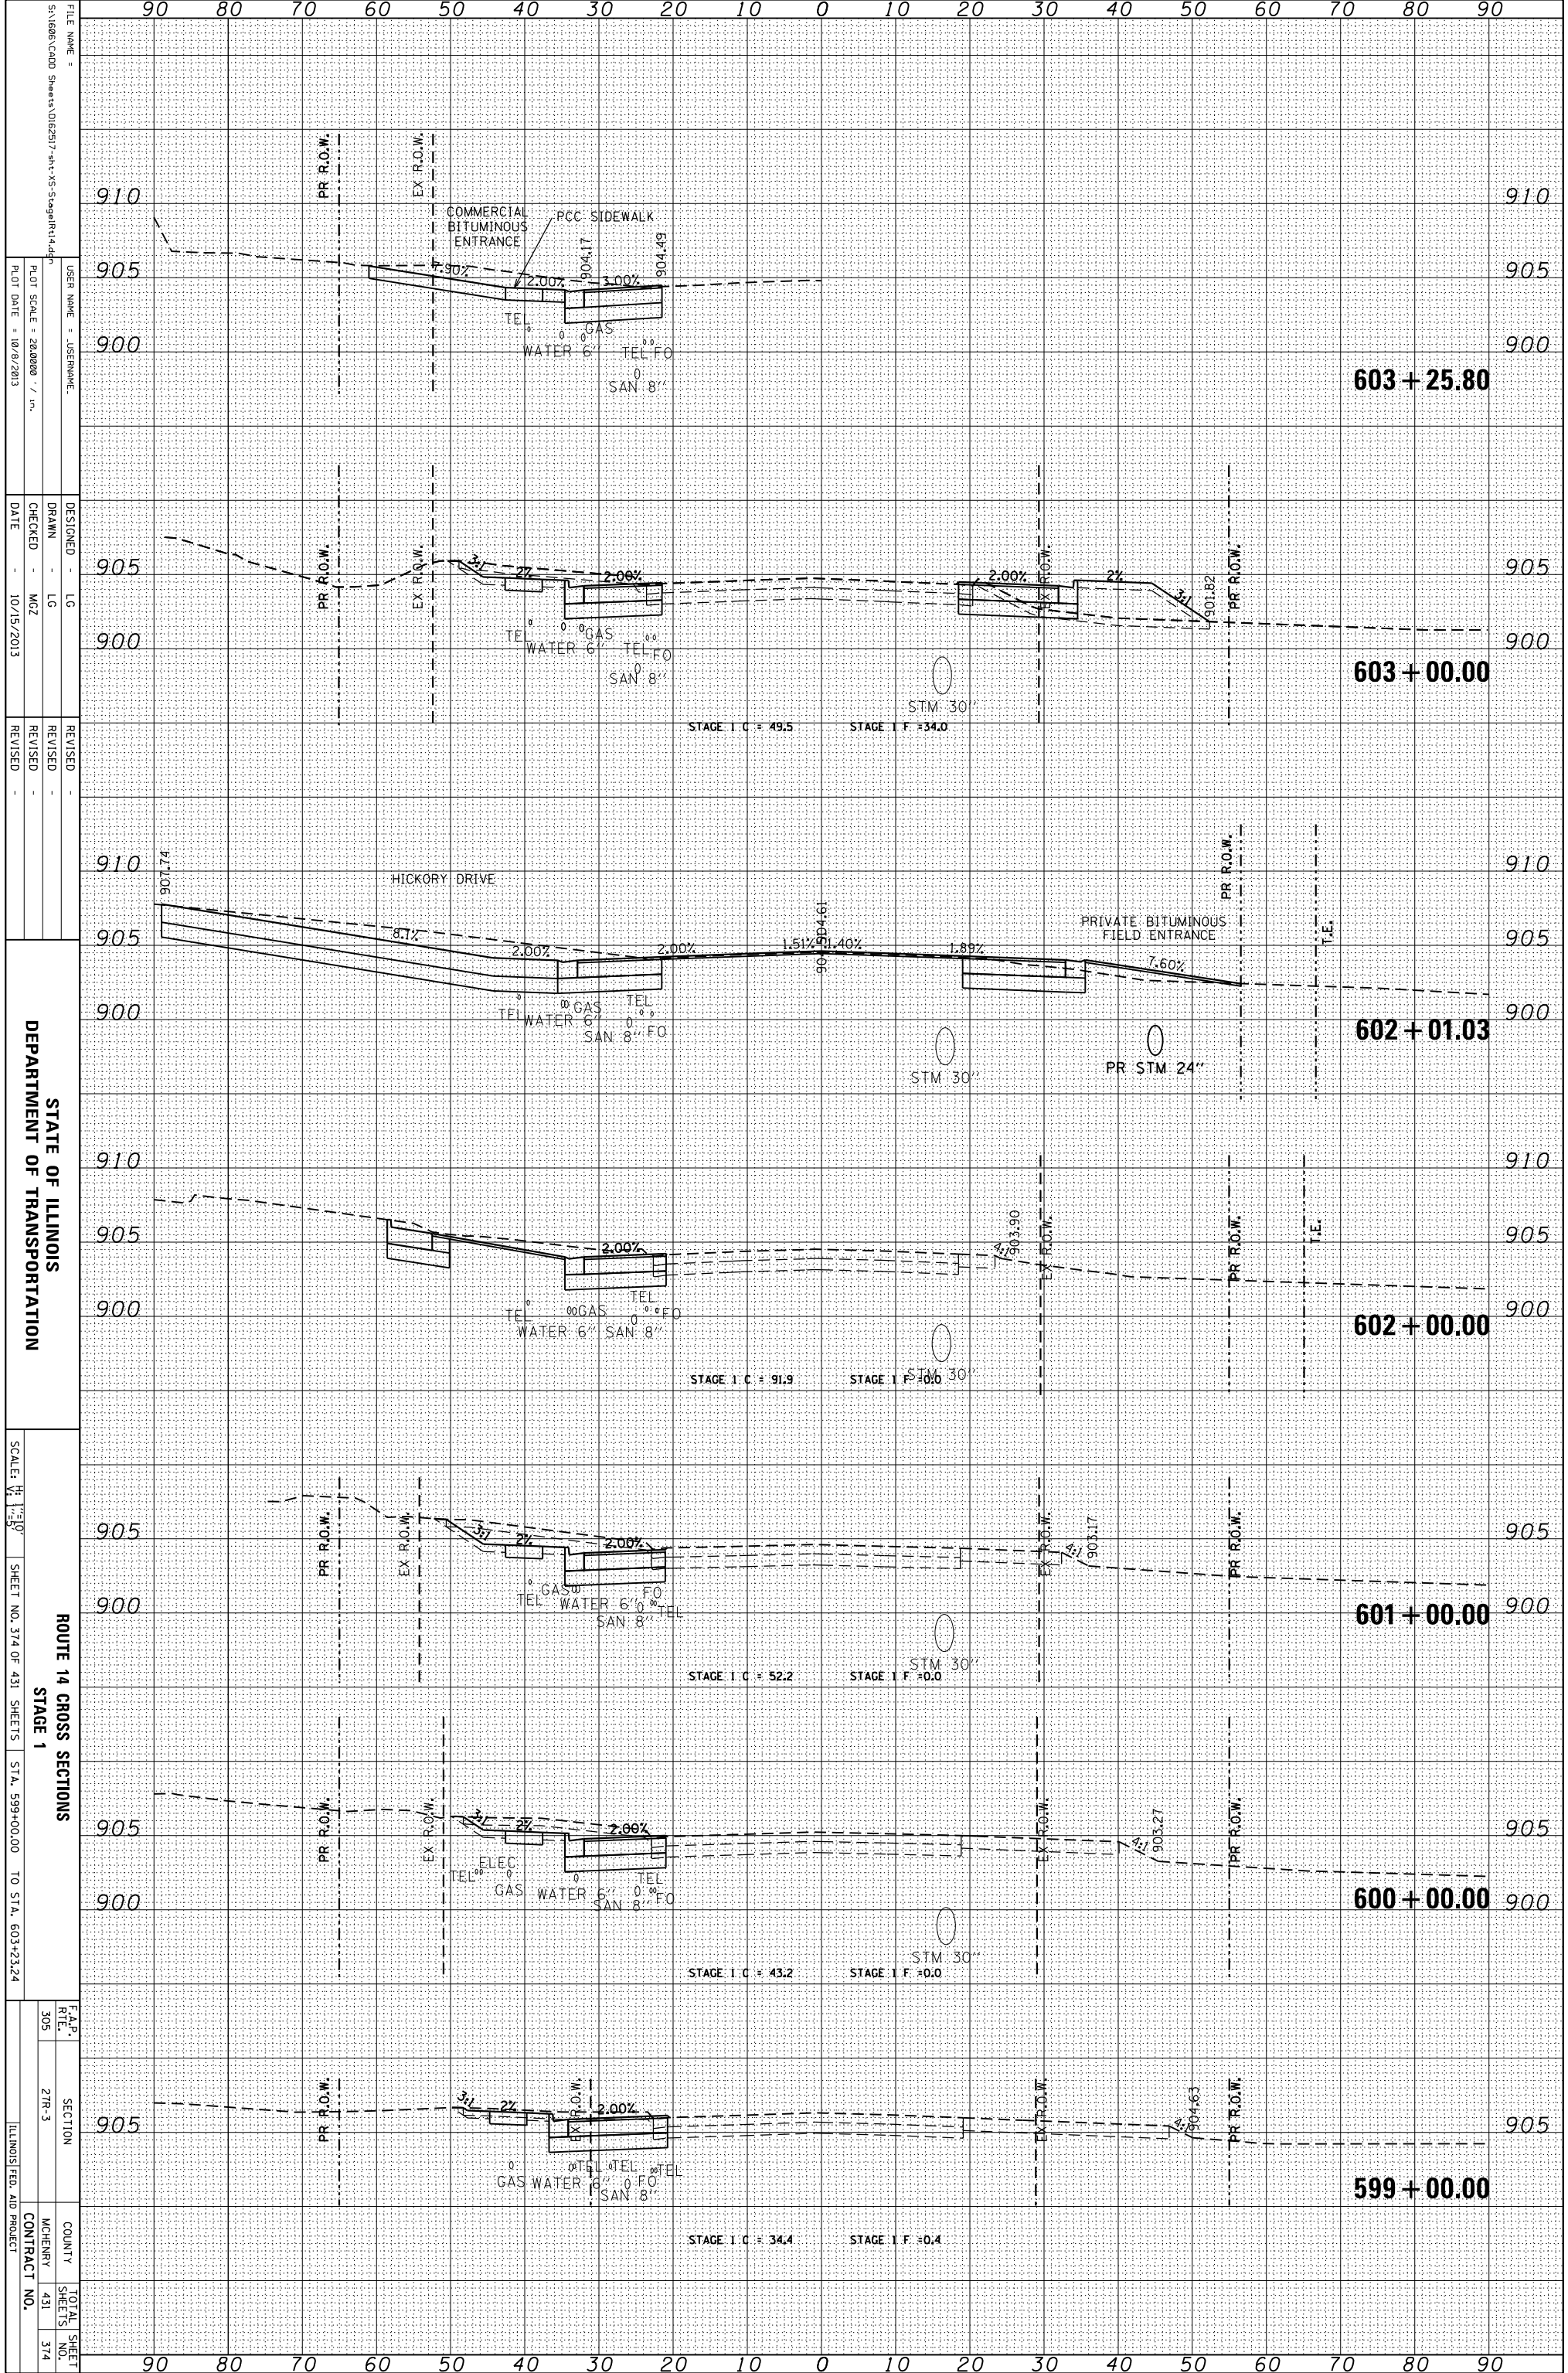

FILE NAME = S:\1606\CADD Sheets\0162517-rt-XS-Stage1\14.dwg
 USER NAME = JUSEPHNAME
 PLOT SCALE = 28.0000 / in.
 PLOT DATE = 10/8/2013

DESIGNED - LG
 DRAWN - LG
 CHECKED - MZ
 DATE - 10/15/2013

REVISIONS
 REVISION
 REVISION
 REVISION

STATE OF ILLINOIS
 DEPARTMENT OF TRANSPORTATION
 ROUTE 14 CROSS SECTIONS
 STAGE 1
 SHEET NO. 374 OF 431 SHEETS
 STA. 599+00.00 TO STA. 603+23.24

90	80	70	60	50	40	30	20	10	0	10	20	30	40	50	60	70	80	90	
910																			910
905																			905
900																			900
																			603 + 25.80
905																			905
900																			900
																			603 + 00.00
910																			910
905																			905
900																			900
																			602 + 01.03
910																			910
905																			905
900																			900
																			602 + 00.00
910																			910
905																			905
900																			900
																			601 + 00.00
910																			910
905																			905
900																			900
																			600 + 00.00
910																			910
905																			905
900																			900
																			599 + 00.00
910																			910
905																			905
900																			900

F.A.P. SECTION	COUNTY	TOTAL SHEETS
305	27R-3	431
ILLINOIS FED. AID PROJECT		CONTRACT NO.
		374