


ORIGINAL SURVEY	SURVEYED	BY	DATE
NOTE BOOK	PLOTTED		
	TEMPLATE		
	AREAS		
	CHECKED		

FINAL SURVEY	SURVEYED	BY	DATE
NOTE BOOK	PLOTTED		
	TEMPLATE		
	AREAS		
	CHECKED		

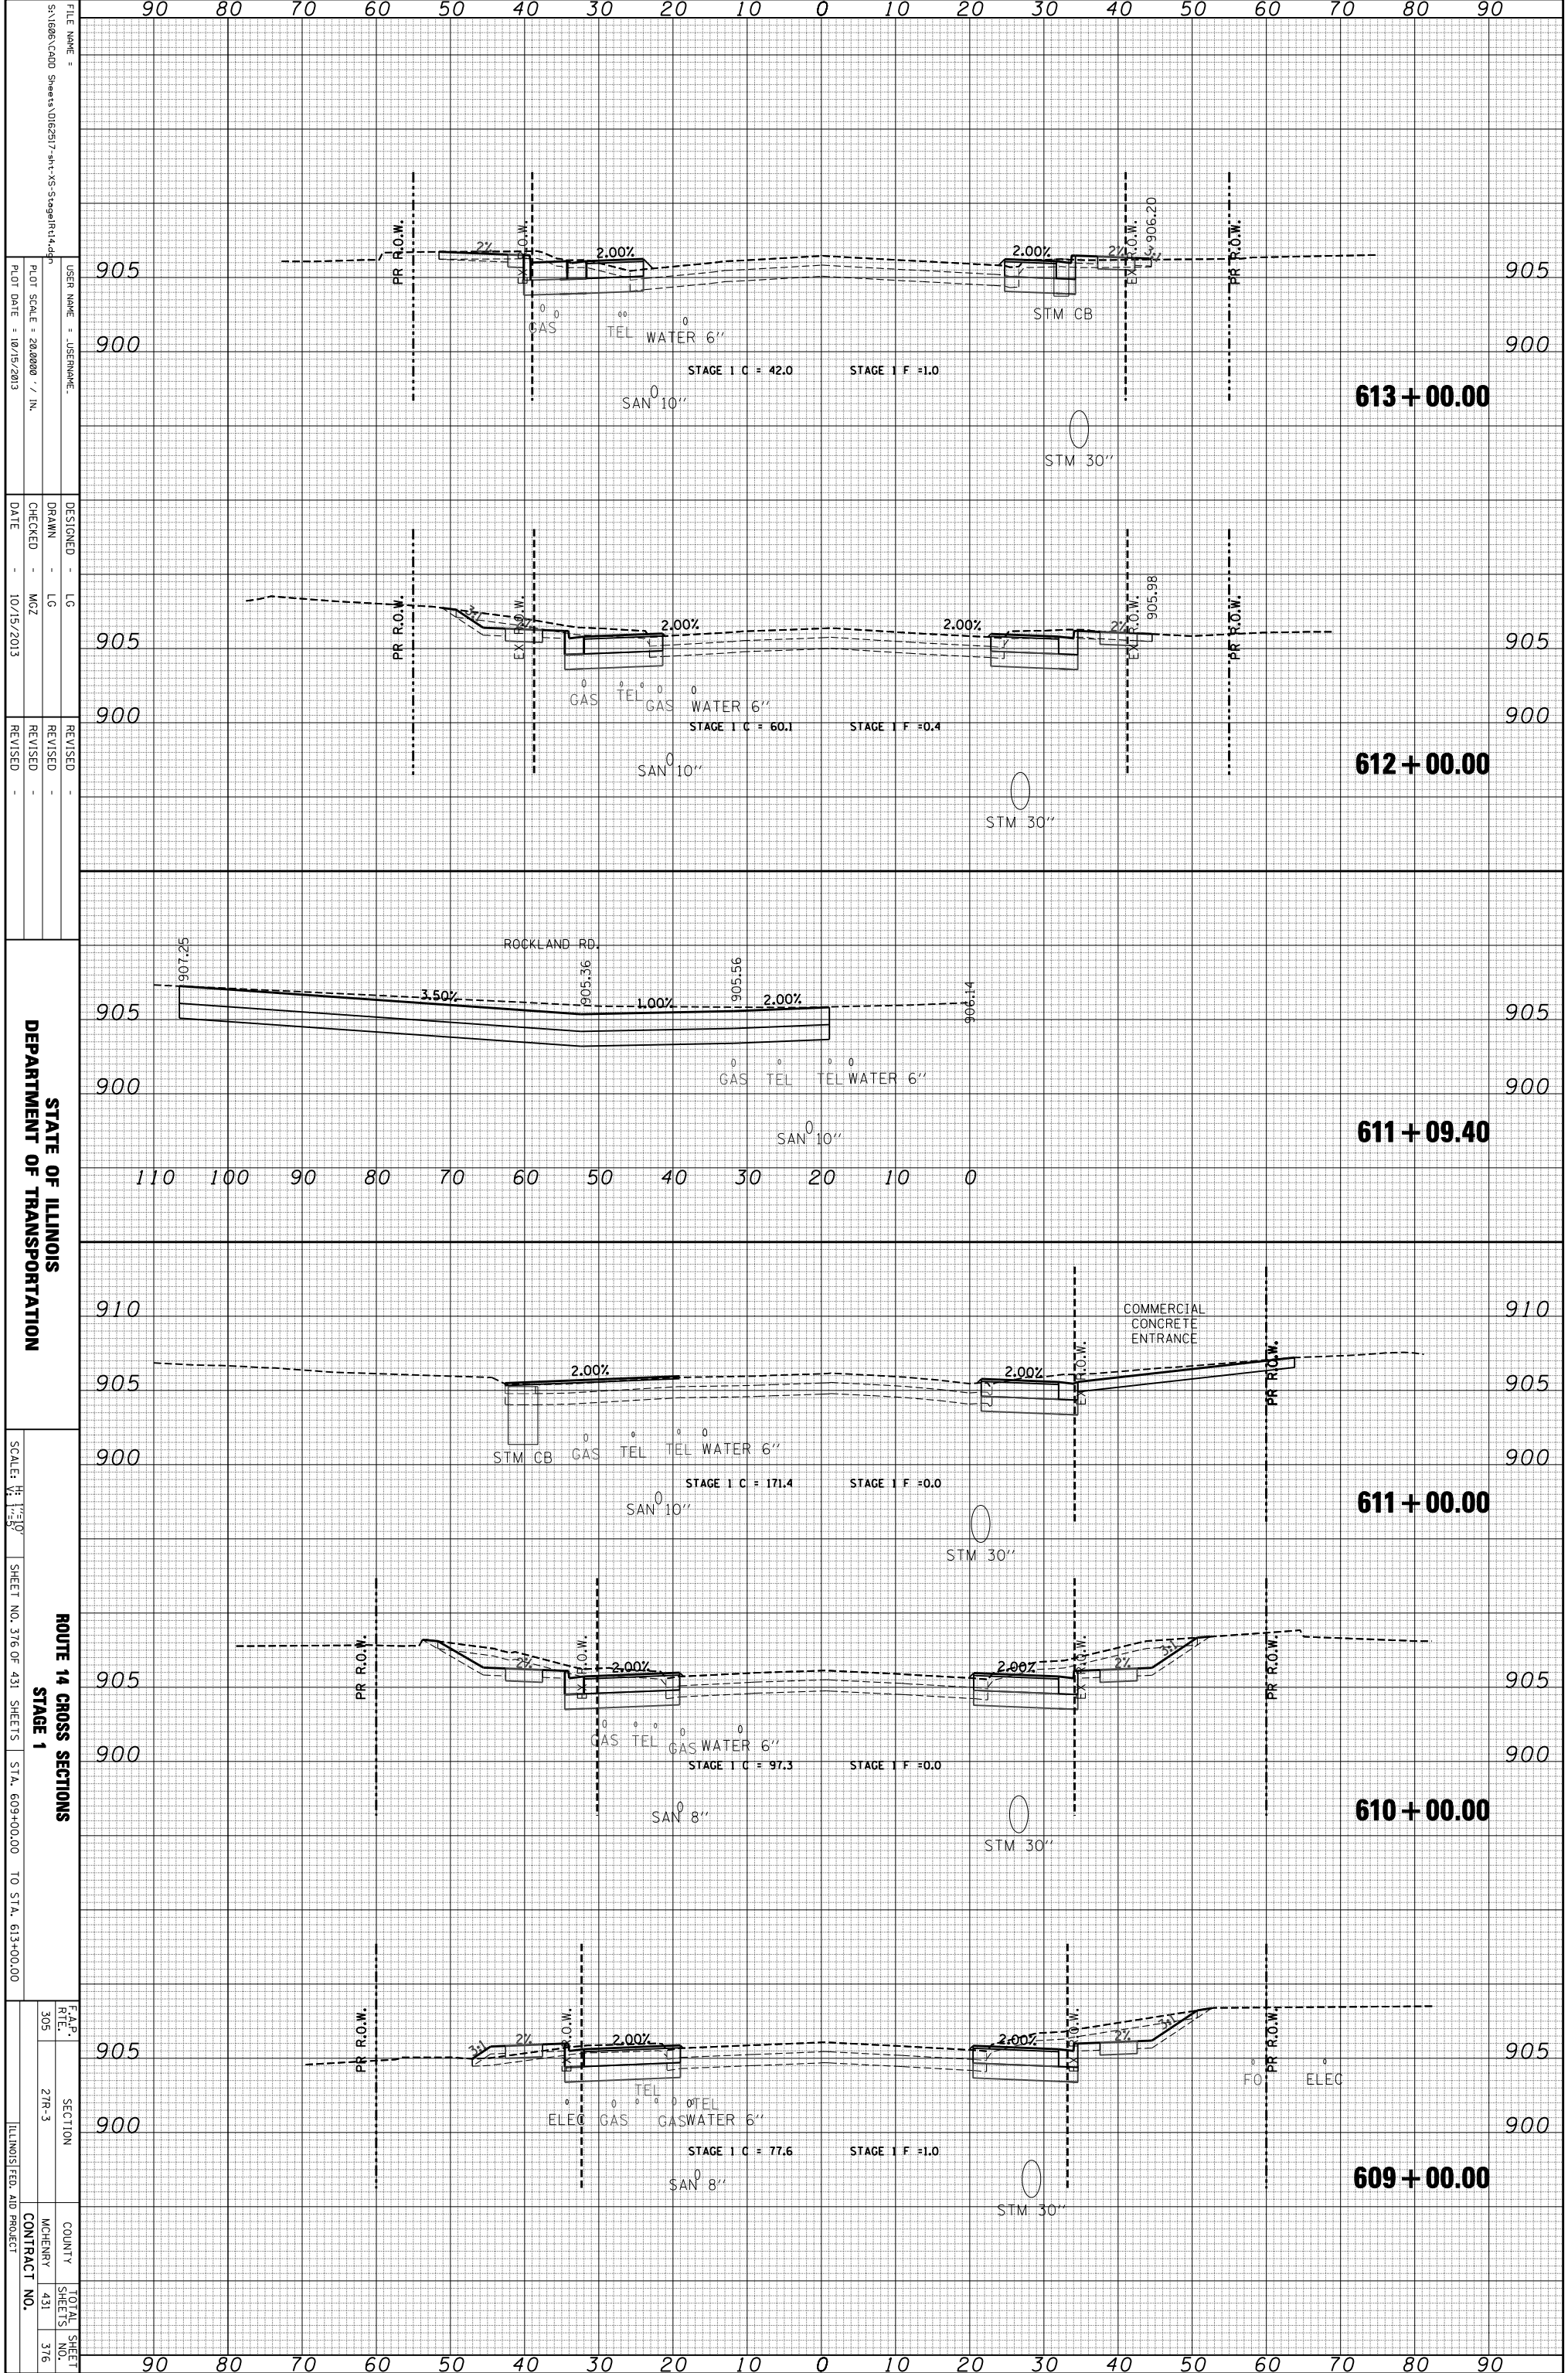

FILE NAME = S:\1606\CADD Sheets\0162517-rt-v3-Stage1\14.dwg
 USER NAME = JUSERNAME
 PLOT SCALE = 28.0000 / IN.
 PLOT DATE = 10/15/2013

DESIGNED - LG
 DRAWN - LG
 CHECKED - MZ
 DATE - 10/15/2013

REVISIONS
 REVISION NO. | DATE | DESCRIPTION

STATE OF ILLINOIS
 DEPARTMENT OF TRANSPORTATION
 ROUTE 14 CROSS SECTIONS
 STAGE 1
 SCALE: 1" = 10'
 SHEET NO. 376 OF 431 SHEETS
 STA. 609+00.00 TO STA. 613+00.00

STATION	PR R.O.W.	EX R.O.W.	UTILITY LINES	STRUCTURAL ELEMENTS	STAGE 1 C	STAGE 1 F
613 + 00.00	905	905	GAS, TEL, WATER 6", SAN 10"	STM CB, STM 30"	42.0	1.0
612 + 00.00	905	905	GAS, TEL, WATER 6", SAN 10"	STM 30"	60.1	0.4
611 + 09.40	905	905	GAS, TEL, WATER 6", SAN 10"			
611 + 00.00	905	905	GAS, TEL, WATER 6", SAN 10"	STM CB, STM 30"	171.4	0.0
610 + 00.00	905	905	GAS, TEL, WATER 6", SAN 8"	STM 30"	97.3	0.0
609 + 00.00	905	905	TEL, WATER 6", SAN 8"	STM 30"	77.6	1.0