


| | | | |
|-----------------|----------|----|------|
| ORIGINAL SURVEY | SURVEYED | BY | DATE |
| NOTE BOOK | PLOTTED | | |
| | TEMPLATE | | |
| | AREAS | | |
| | CHECKED | | |

| | | | |
|--------------|----------|----|------|
| FINAL SURVEY | SURVEYED | BY | DATE |
| NOTE BOOK | PLOTTED | | |
| | TEMPLATE | | |
| | AREAS | | |
| | CHECKED | | |

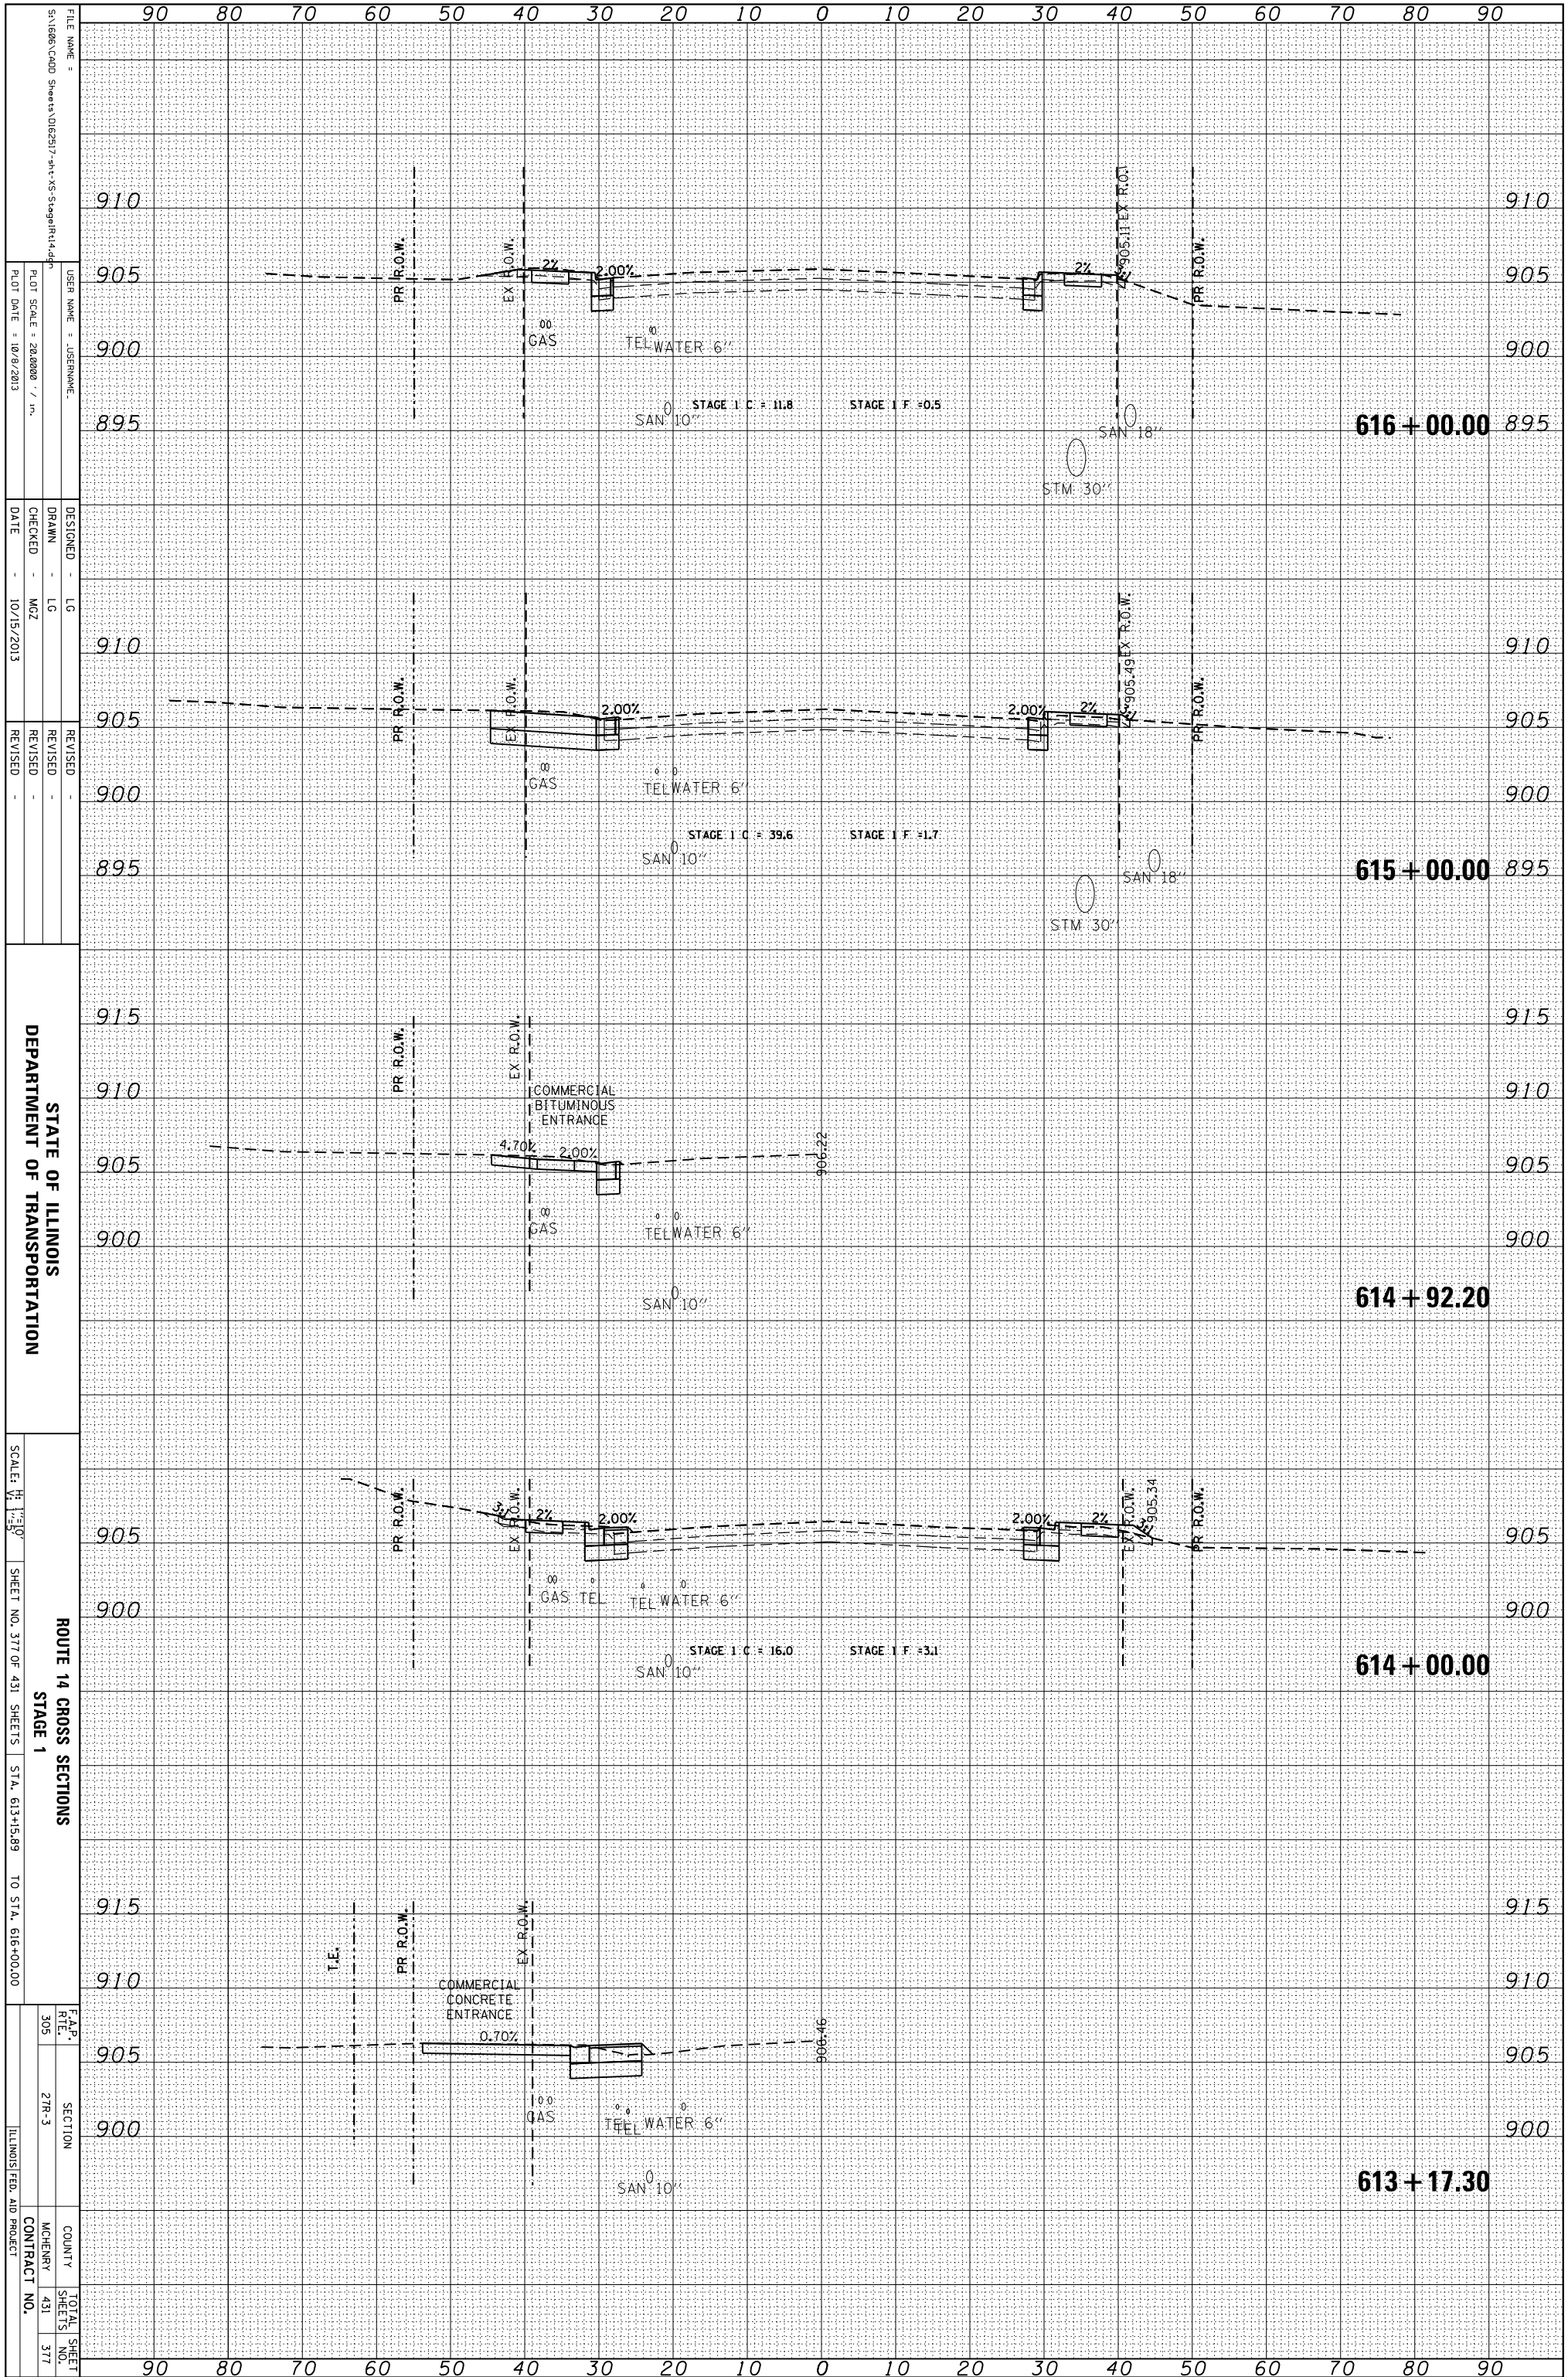

FILE NAME = S:\1606\CADD Sheets\0162517-rt-XS-Stage1\14.dwg
 USER NAME = JUSEPHNAME
 PLOT SCALE = 28.0000 / in.
 PLOT DATE = 10/9/2013

DESIGNED - LG
 DRAWN - LG
 CHECKED - MZ
 DATE - 10/15/2013

REVISOR -
 REVISION -
 REVISION -
 REVISION -

STATE OF ILLINOIS
 DEPARTMENT OF TRANSPORTATION

90 80 70 60 50 40 30 20 10 0 10 20 30 40 50 60 70 80 90

910 910

905 905

900 900

895 895 **616 + 00.00**

910 910

905 905

900 900

895 895 **615 + 00.00**

915 915

910 910

905 905

900 900

614 + 92.20

905 905

900 900

614 + 00.00

915 915

910 910

905 905

900 900

613 + 17.30

90 80 70 60 50 40 30 20 10 0 10 20 30 40 50 60 70 80 90

ROUTE 14 CROSS SECTIONS
 STAGE 1
 SCALE: 1" = 50'
 SHEET NO. 377 OF 431 SHEETS
 STA. 613+15.89 TO STA. 616+00.00

| | | |
|---------------|---------|-----------------|
| F.A.P. R.T.L. | SECTION | TOTAL SHEET NO. |
| 305 | 2TR-3 | 377 |
| COUNTY | MCHENRY | CONTRACT NO. |
| 431 | | |

ILLINOIS FED. AID PROJECT