


ORIGINAL SURVEY	SURVEYED	BY	DATE
NOTE BOOK	PLOTTED		
	TEMPLATE		
	AREAS		
	AREAS CHECKED		

FINAL SURVEY	SURVEYED	BY	DATE
NOTE BOOK	PLOTTED		
	TEMPLATE		
	AREAS		
	AREAS CHECKED		

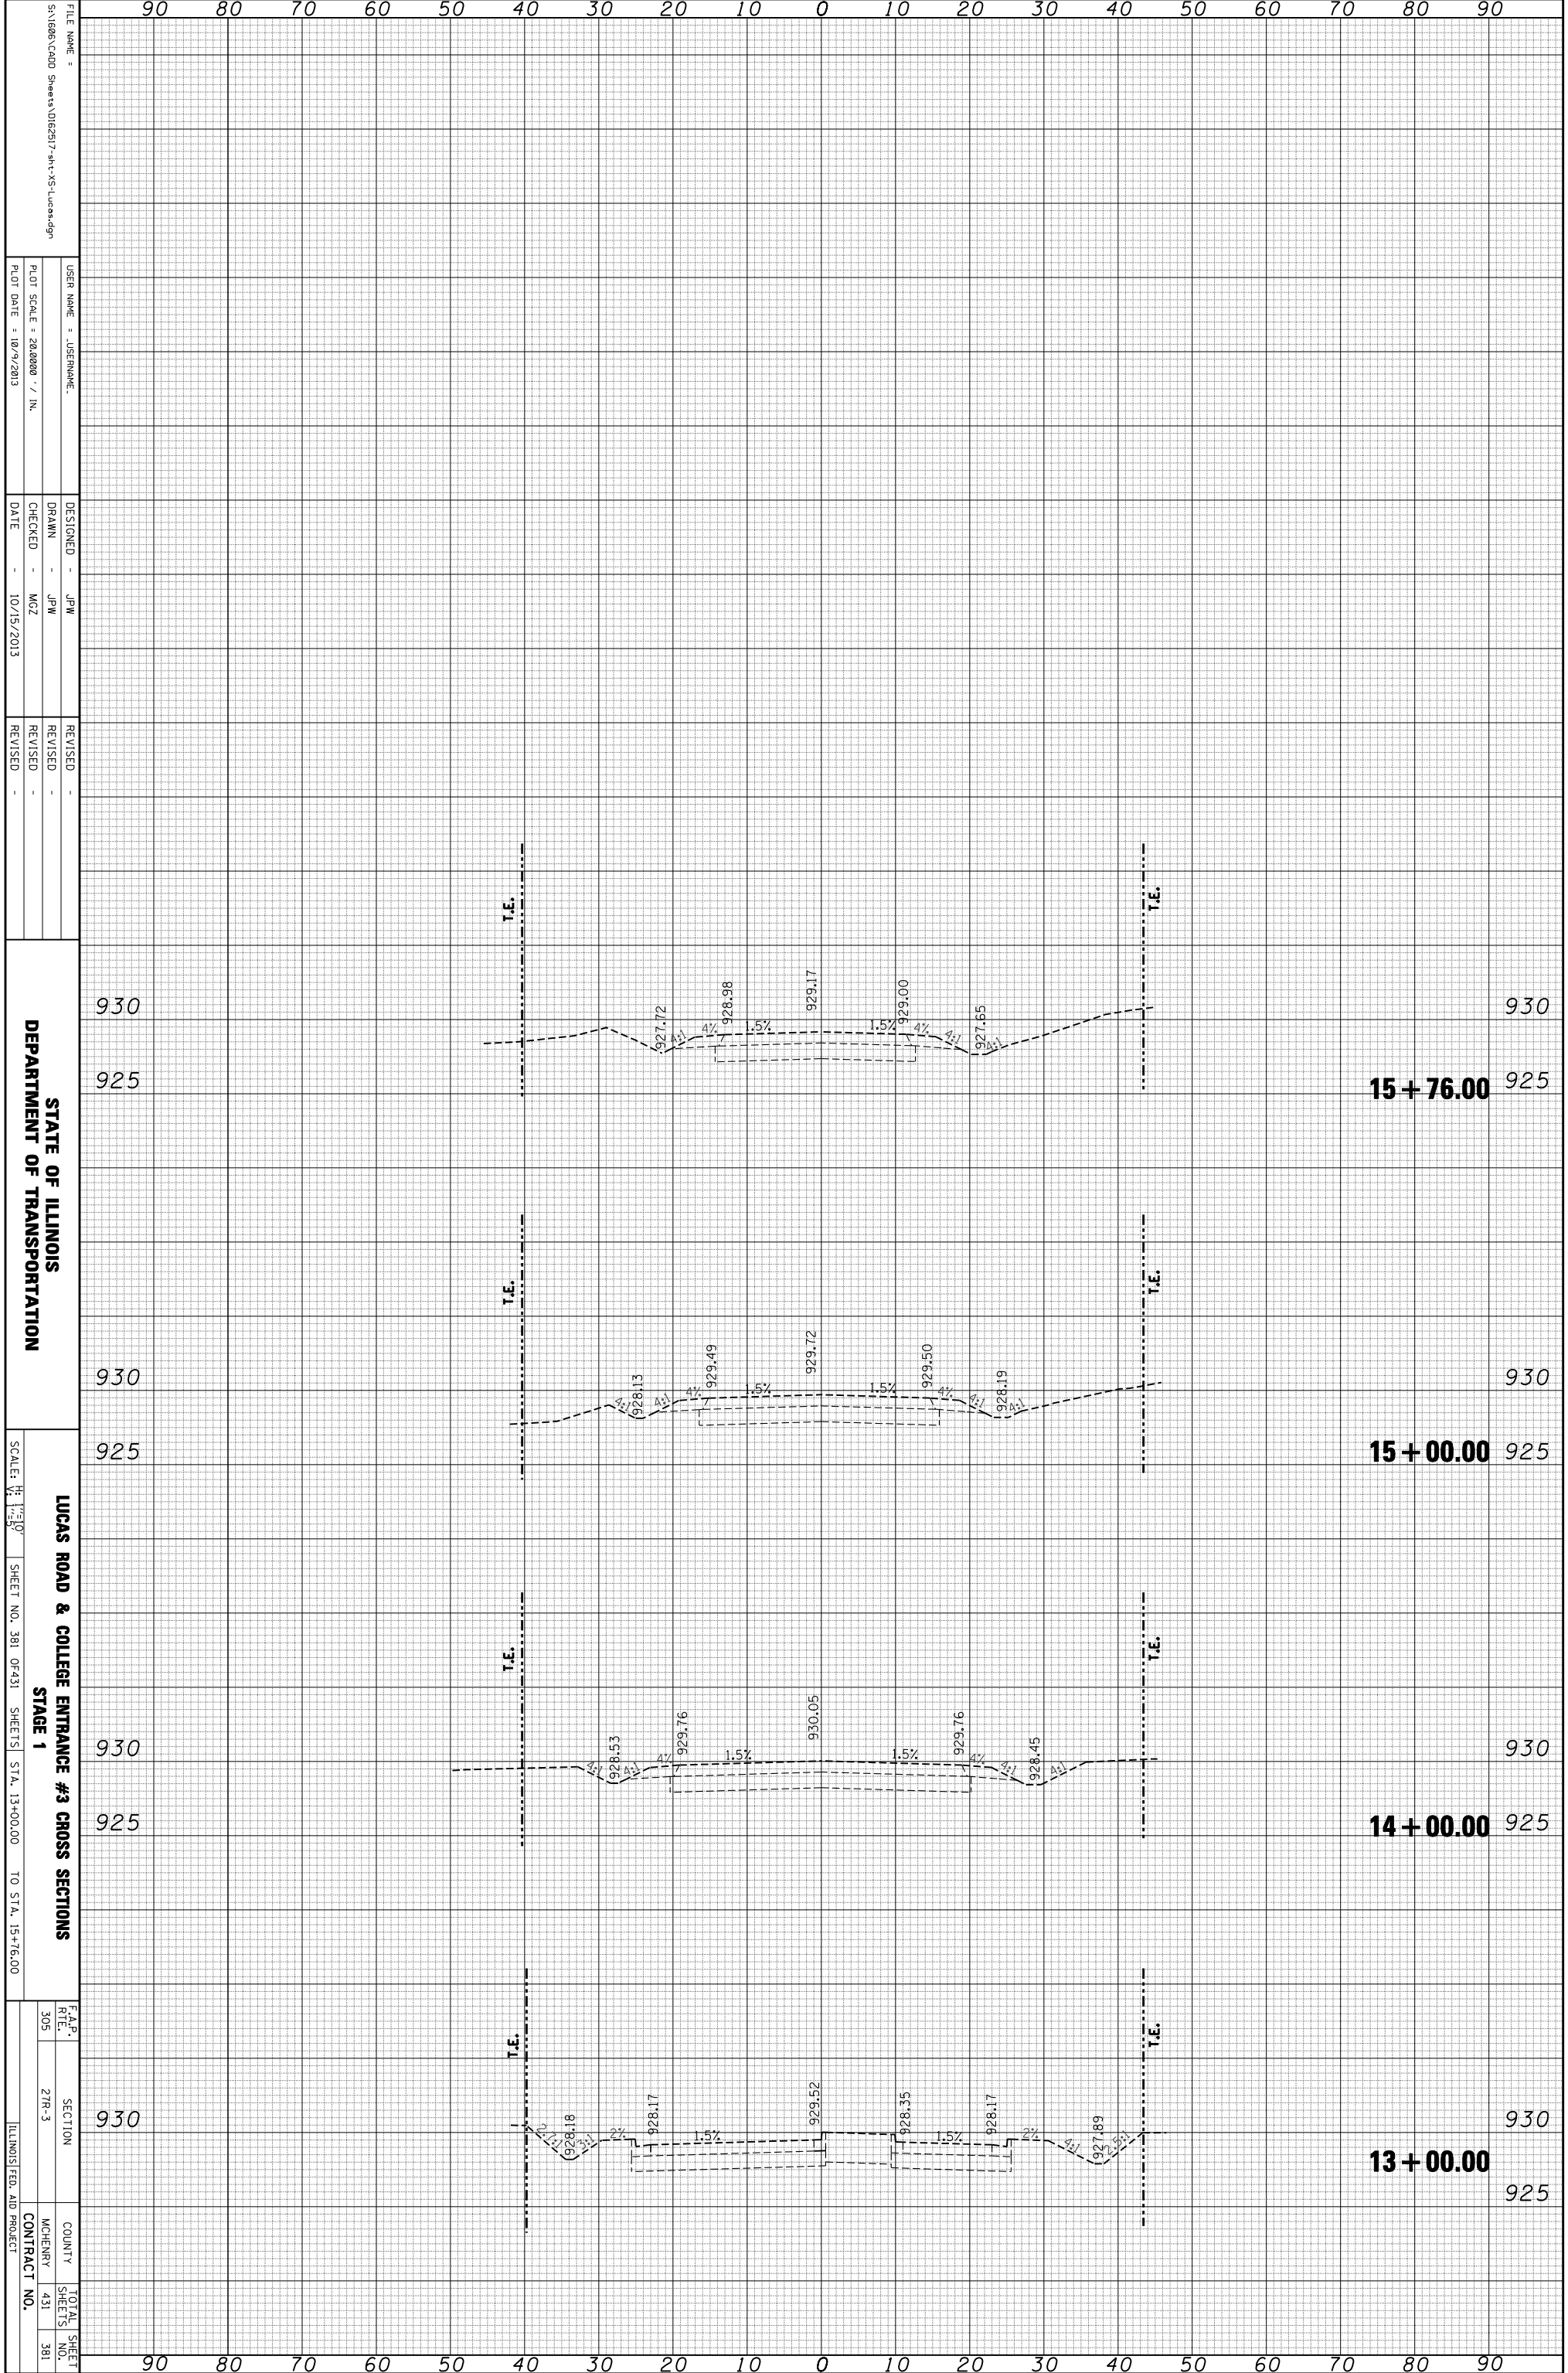

FILE NAME = S:\1606\CADD Sheets\0162517-st-1-VS-Lucas.dgn
 USER NAME = JPERNAME
 DESIGNER = JPW
 DRAWN = JPW
 CHECKED = MZ
 DATE = 10/15/2013
 REVISIONS

STATE OF ILLINOIS
 DEPARTMENT OF TRANSPORTATION

LUCAS ROAD & COLLEGE ENTRANCE #3 CROSS SECTIONS
 STAGE 1
 SCALE: 1" = 10'
 SHEET NO. 381 OF 431
 SHEETS 13 TO 15+76.00

F.A.P. SECTION 21R-3
 COUNTY MCHENRY
 CONTRACT NO. 431 381
 ILLINOIS FED. AID PROJECT