


ORIGINAL SURVEY	SURVEYED	BY	DATE
NOTE BOOK	PLOTTED		
	TEMPLATE		
	AREAS		
	AREAS CHECKED		

FINAL SURVEY	SURVEYED	BY	DATE
NOTE BOOK	PLOTTED		
	TEMPLATE		
	AREAS		
	AREAS CHECKED		

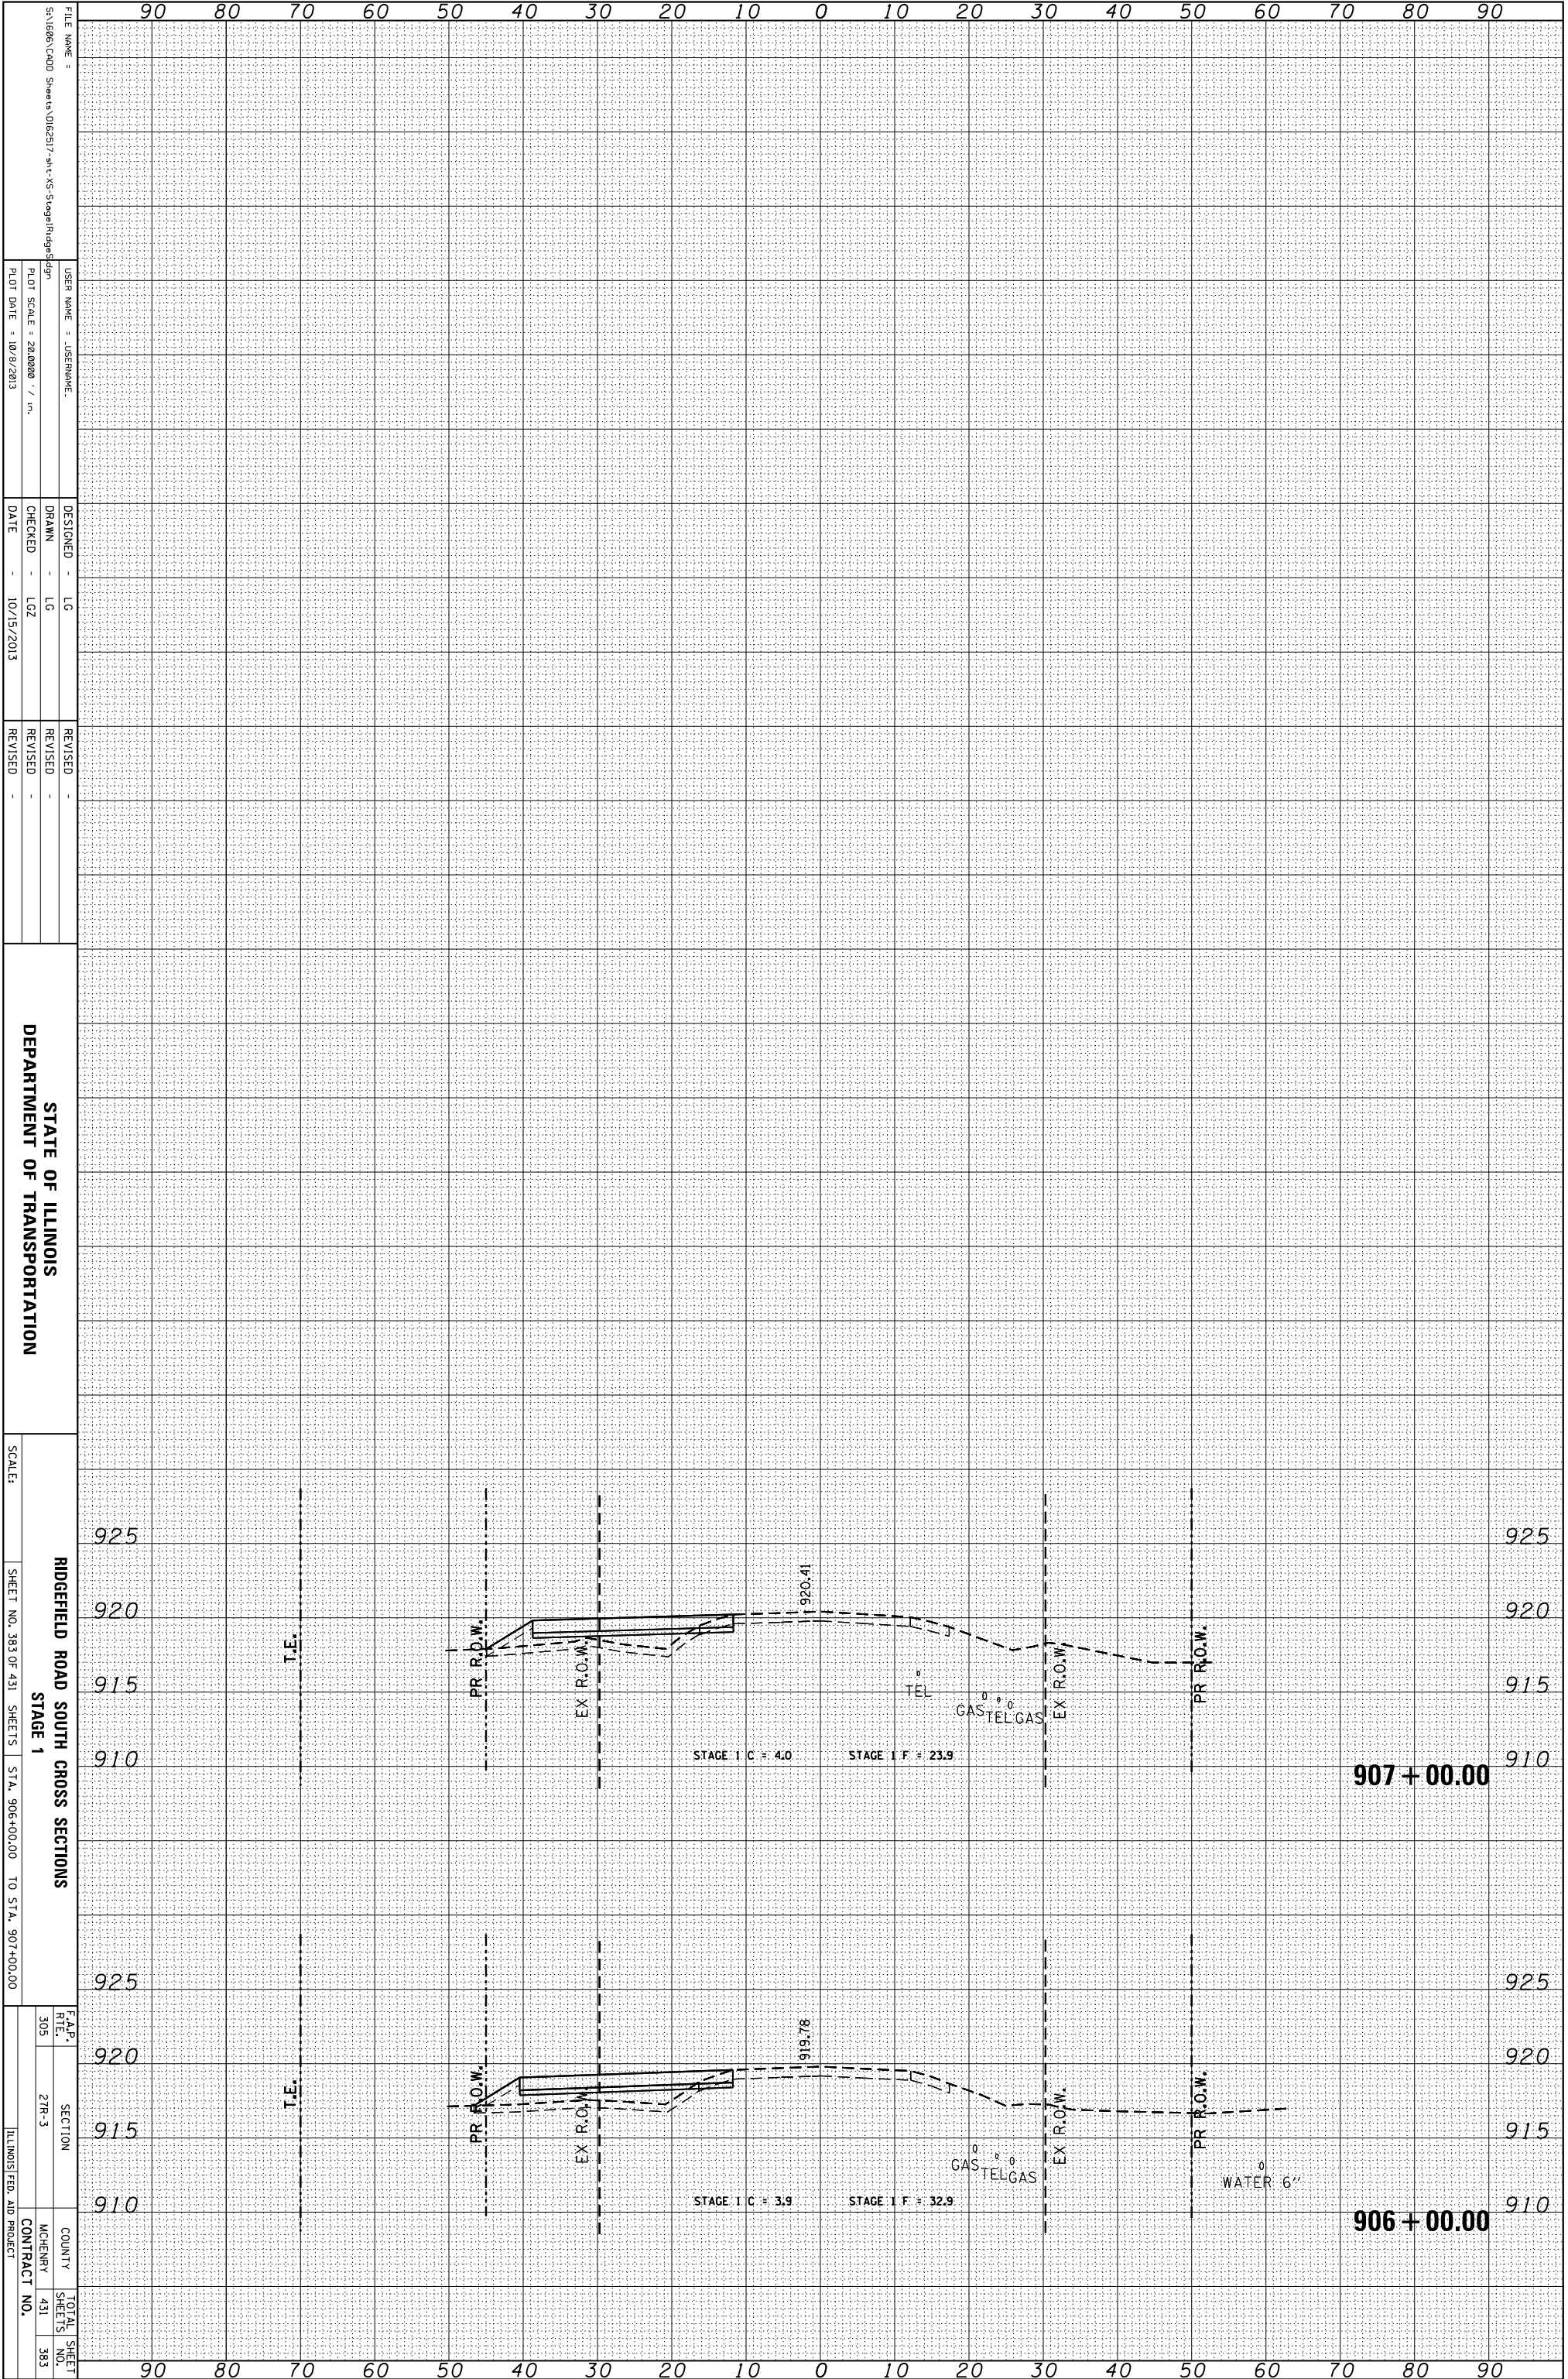

FILE NAME = S:\1606\CADD Sheets\062517-st-1-S-RidgefieldRoad-Stage1.dgn  
 USER NAME = JUSEPHNAME  
 DESIGNER = LG  
 DRAWN = LG  
 CHECKED = LGZ  
 DATE = 10/15/2013  
 REVISIONS

STATE OF ILLINOIS  
 DEPARTMENT OF TRANSPORTATION

SCALE: RIDGEFIELD ROAD SOUTH CROSS SECTIONS  
 SHEET NO. 383 OF 431 SHEETS STA. 906+00.00 TO STA. 907+00.00  
 STAGE 1

F.A.P. R.T.E.	SECTION	COUNTY	TOTAL SHEET NO.
305	2TR-3	MCHEMERY	431
			383
		CONTRACT NO.	
		ILLINOIS FED. AID PROJECT	