


ORIGINAL SURVEY	SURVEYED	BY	DATE
NOTE BOOK	PLOTTED		
	TEMPLATE		
	AREAS		
	CHECKED		

FINAL SURVEY	SURVEYED	BY	DATE
NOTE BOOK	PLOTTED		
	TEMPLATE		
	AREAS		
	CHECKED		

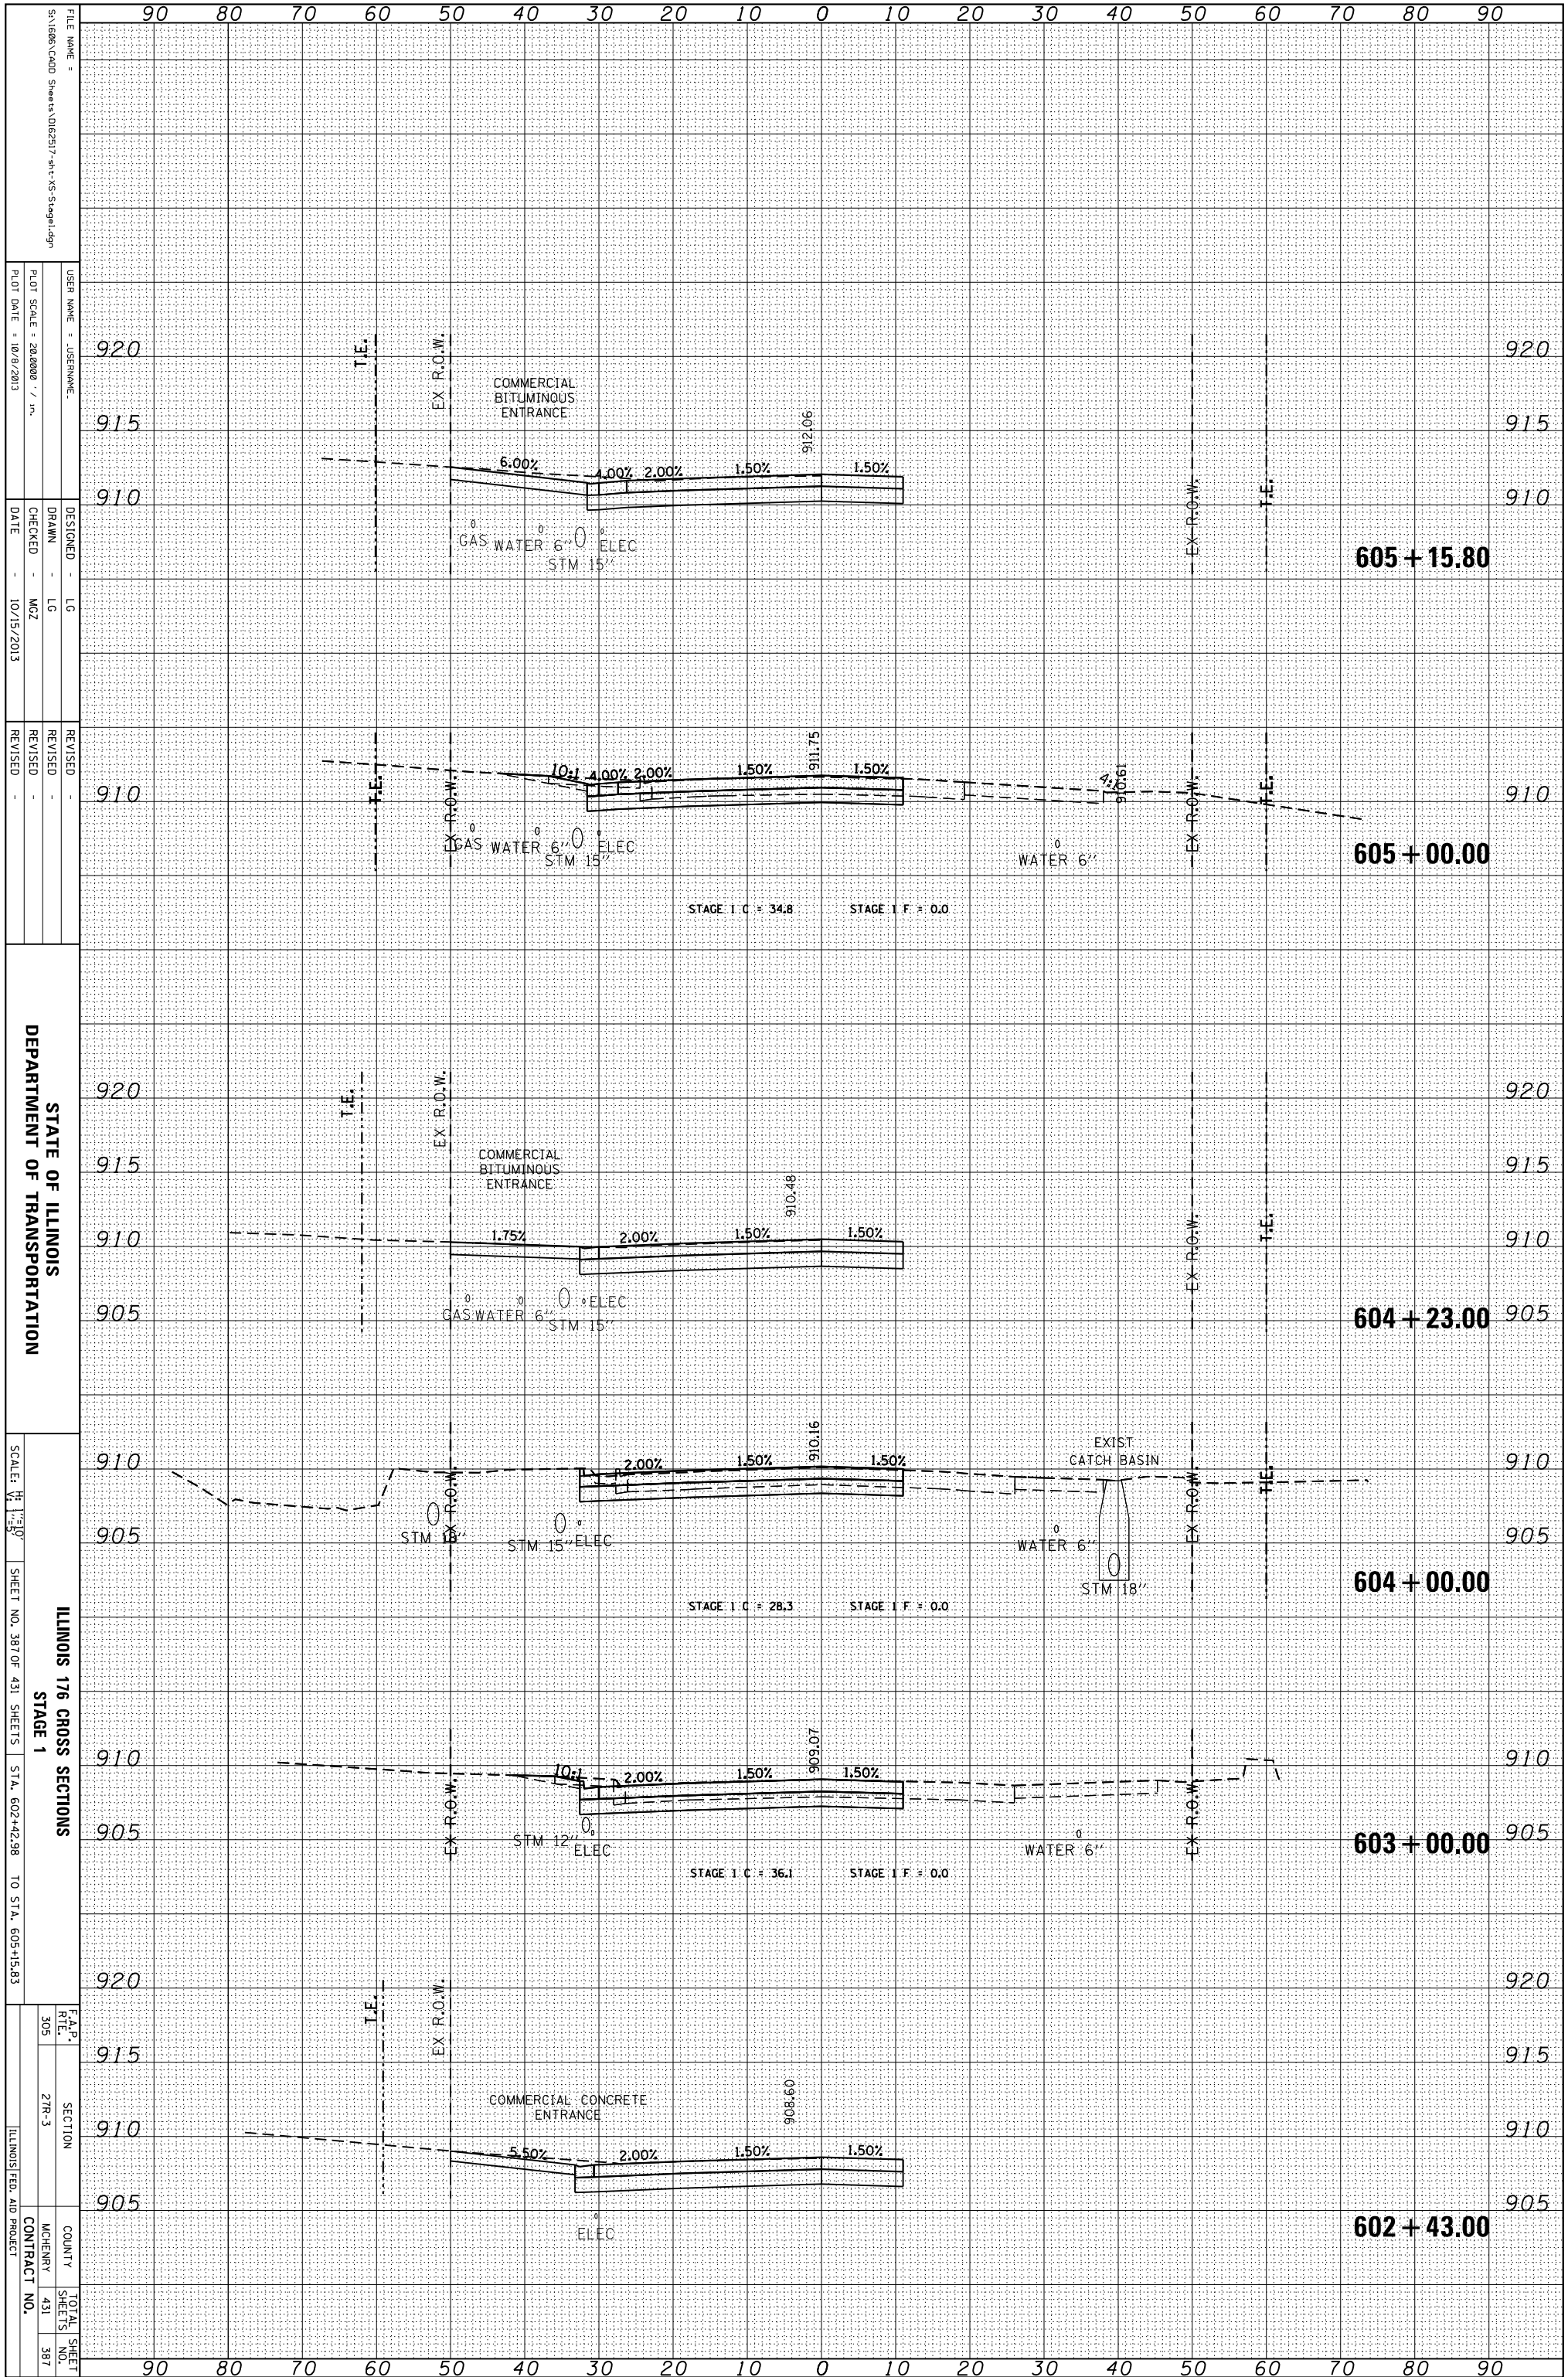

STATE OF ILLINOIS  
DEPARTMENT OF TRANSPORTATION

ILLINOIS 176 CROSS SECTIONS  
STAGE 1  
SCALE: 1" = 10'  
SHEET NO. 387 OF 431 SHEETS  
STA. 602+42.98 TO STA. 605+15.83

F.A.P. R.T.E.	SECTION	COUNTY	TOTAL SHEET NO.
305	21R-3	MCHEMERY	387
ILLINOIS FED. AID PROJECT		CONTRACT NO.	

FILE NAME =	USER NAME =	DESIGNED -	REVISOR -
5\1606\CADD Sheets\0162517-111-XS-Stage1.dgn	.JOSPHNAME	LG	
		DRAWN -	REVISOR -
		LG	
		CHECKED -	REVISOR -
		MZ	
		DATE -	REVISOR -
		10/15/2013	

PLANT SCALE =	DATE
28,0000 / in.	10/15/2013