


ORIGINAL SURVEY	SURVEYED	BY	DATE
NOTE BOOK	PLOTTED		
	TEMPLATE		
	AREAS		
	CHECKED		

FINAL SURVEY	SURVEYED	BY	DATE
NOTE BOOK	PLOTTED		
	TEMPLATE		
	AREAS		
	CHECKED		

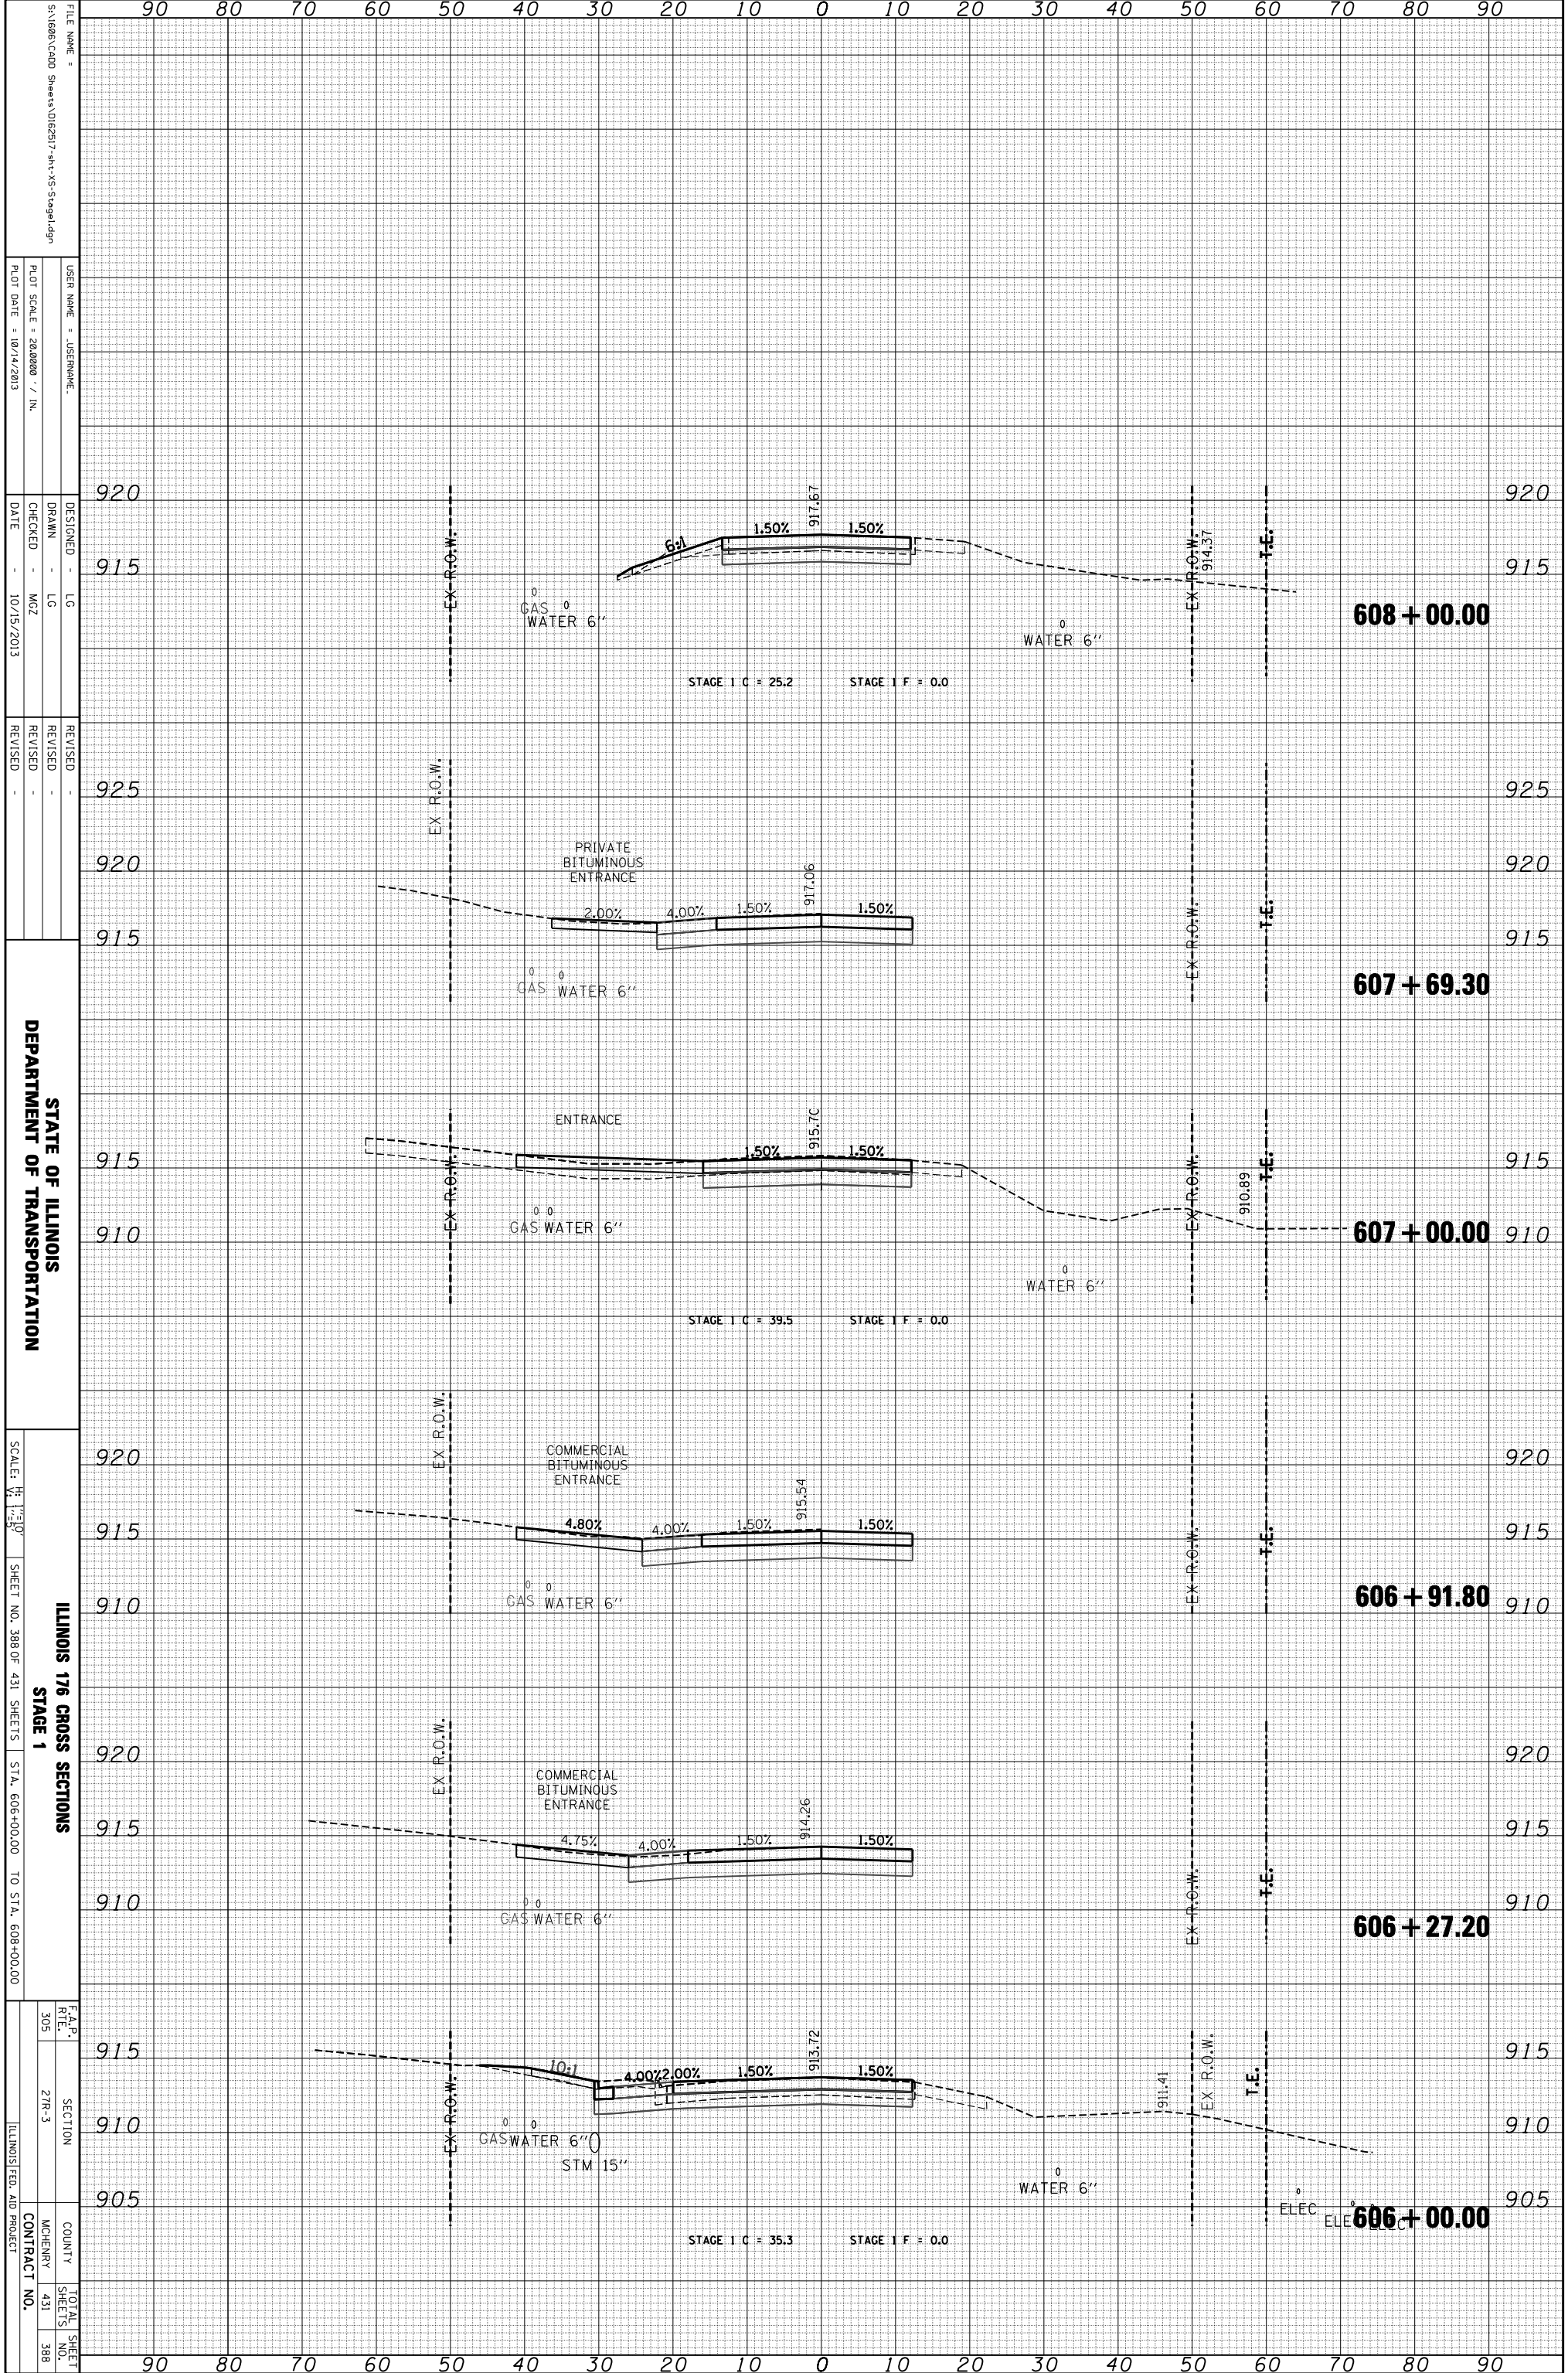

FILE NAME: S:\1606\CADD Sheets\162517-st-176-Stage1.dgn
 USER NAME: JUSERNAME
 DESIGNER: LG
 DRAWN: LG
 CHECKED: MZ
 DATE: 10/15/2013
 REVISIONS:
 REVISION NO. DESCRIPTION DATE BY

STATE OF ILLINOIS
 DEPARTMENT OF TRANSPORTATION

SCALE: 1" = 10'
 SHEET NO. 388 OF 431 SHEETS
 STA. 606+00.00 TO STA. 608+00.00

ILLINOIS 176 CROSS SECTIONS
 STAGE 1

F.A.P. SECTION COUNTY TOTAL SHEET NO.
 305 27R-3 MCHENRY 431 388

ILLINOIS FED. AID PROJECT CONTRACT NO.