


ORIGINAL SURVEY	SURVEYED	BY	DATE
NOTE BOOK	PLOTTED		
	TEMPLATE		
	AREAS CHECKED		
No.			

FINAL SURVEY	SURVEYED	BY	DATE
NOTE BOOK	PLOTTED		
	TEMPLATE		
	AREAS CHECKED		
No.			

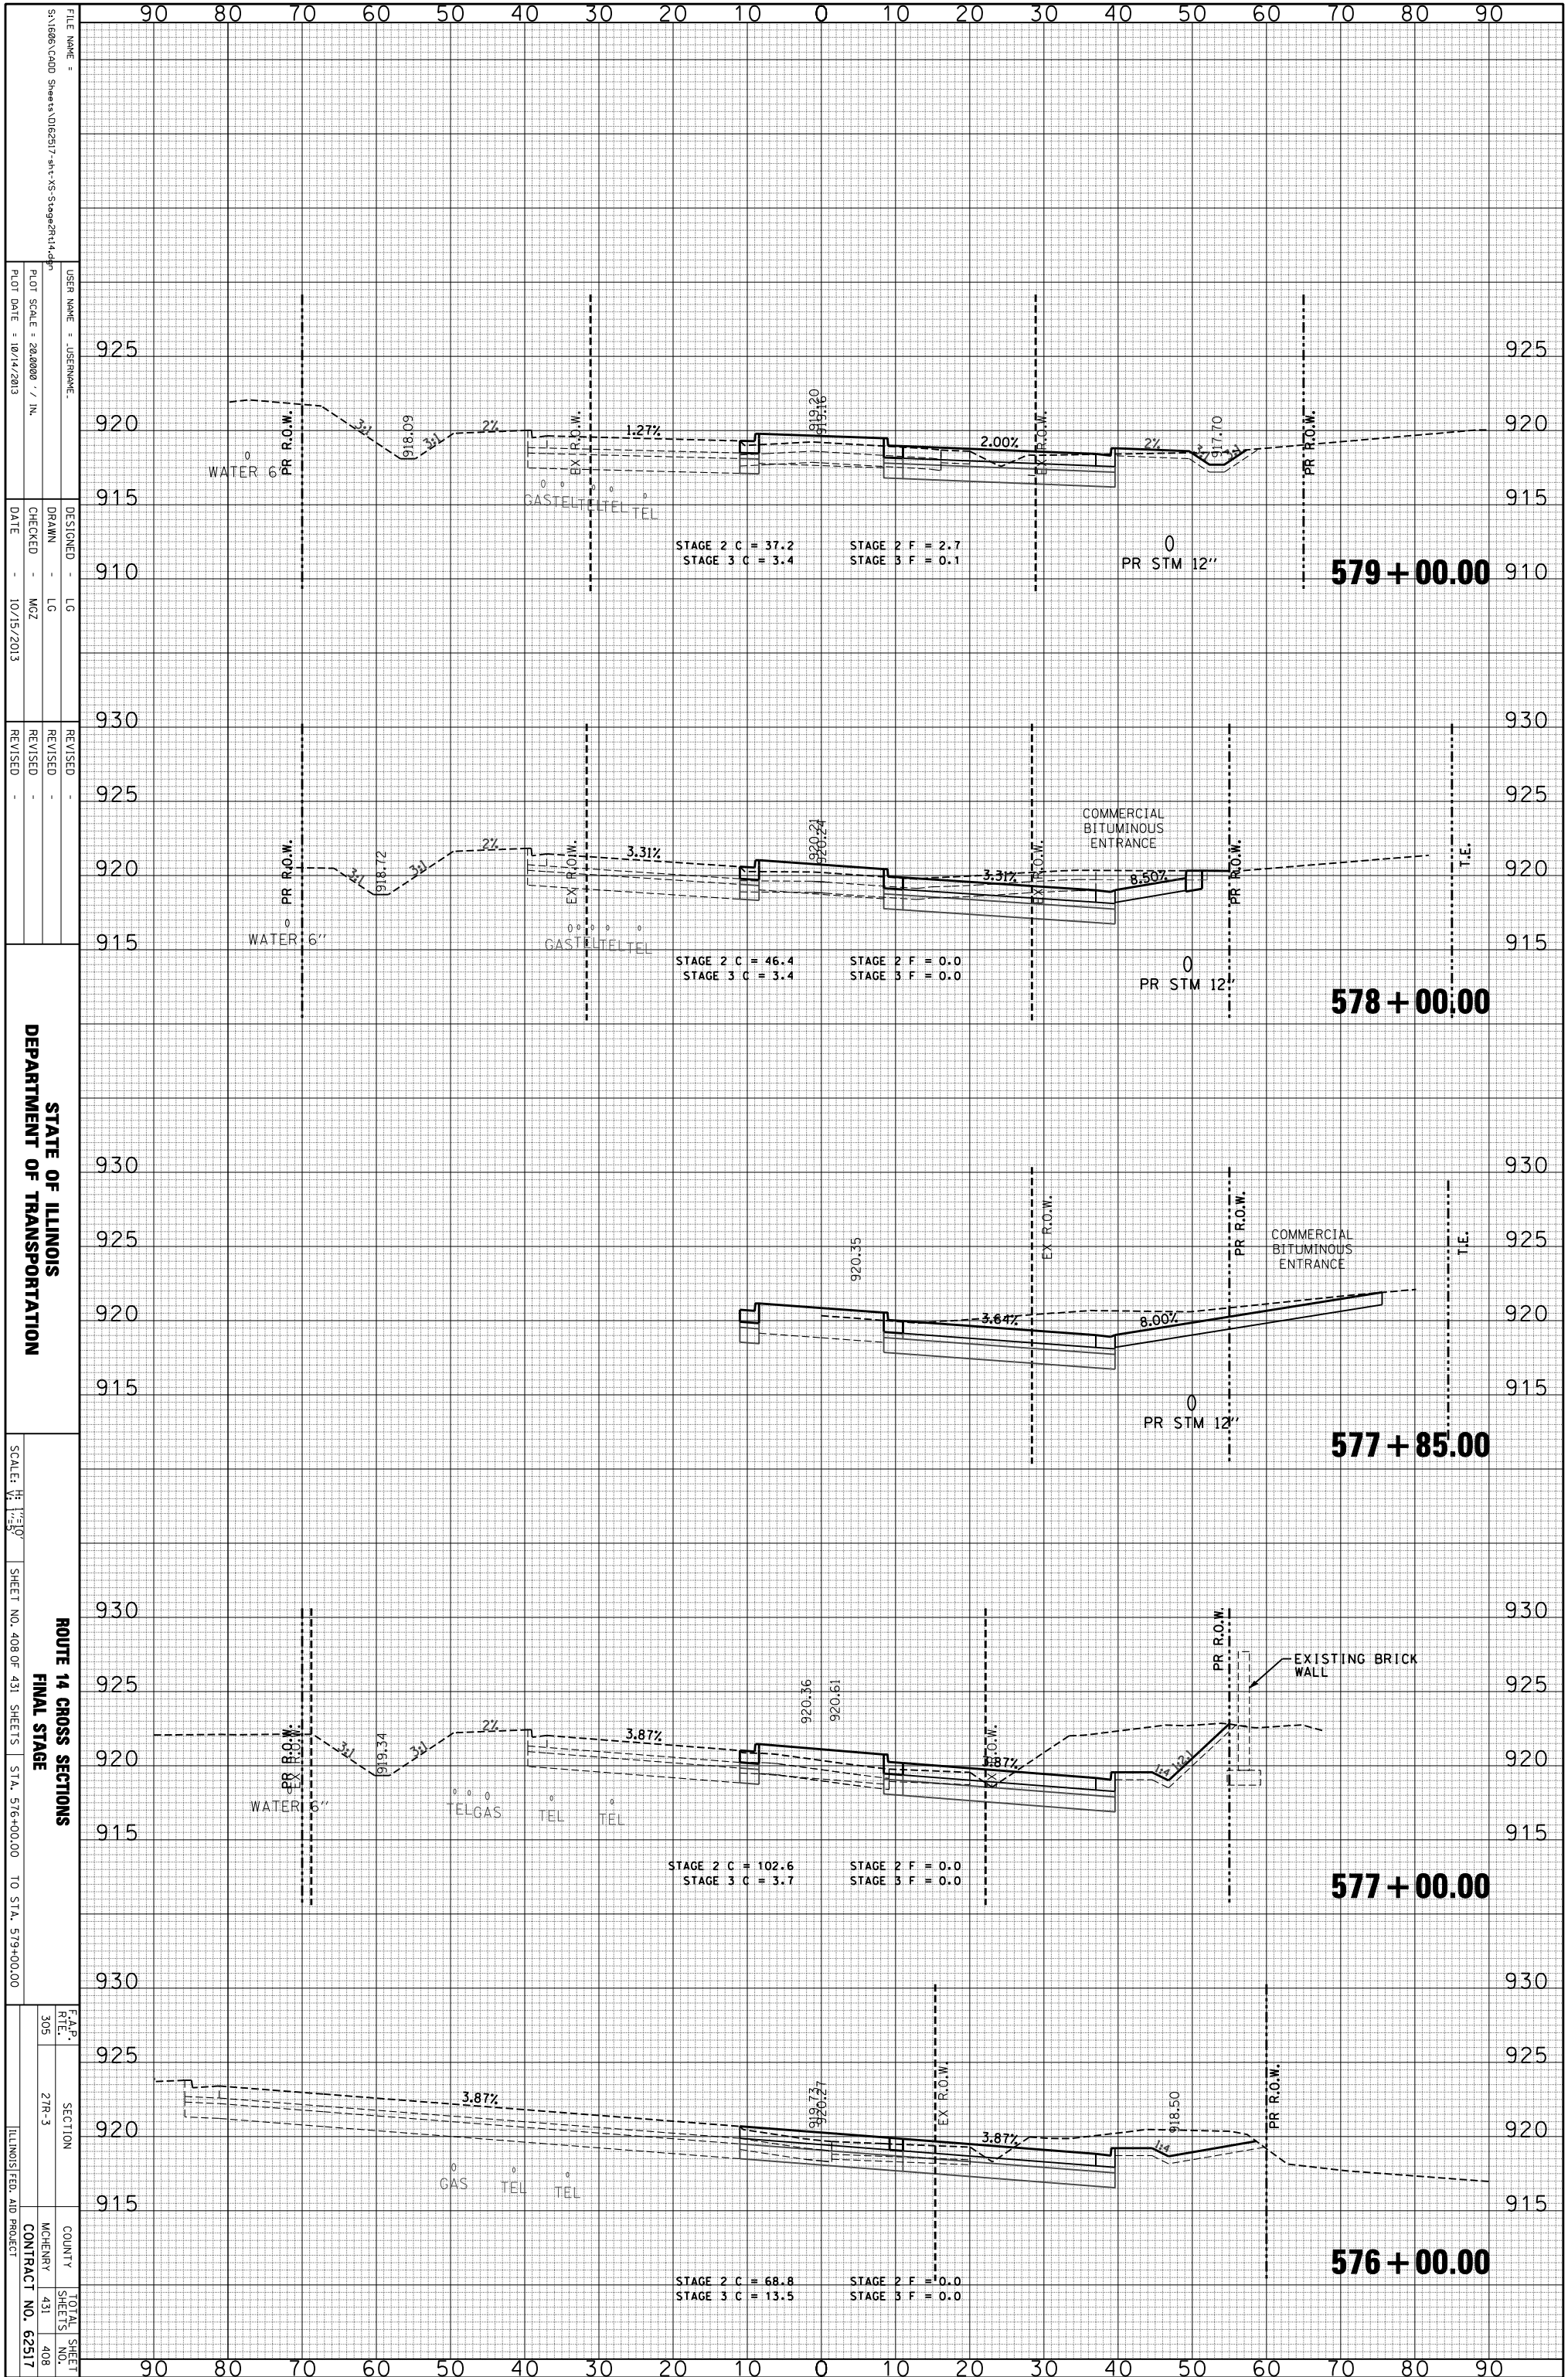

STATE OF ILLINOIS
DEPARTMENT OF TRANSPORTATION

ROUTE 14 CROSS SECTIONS
FINAL STAGE
SHEET NO. 408 OF 431 SHEETS
STA. 576+00.00 TO STA. 579+00.00

F.A.P. R.T.E.	SECTION	COUNTY	TOTAL SHEETS
305	21R-3	MCHENNY	408
CONTRACT NO. 62517		ILLINOIS FED. AID PROJECT	

FILE NAME =	USER NAME =	DESIGNED -	REVISIONS
S:\1606\CADD Sheets\0162517-1\1-15-Stage2\14.dgn	JUSERNAME	LG	
PLLOT SCALE = 28,0000 / IN.	DRAWN -	LG	
PLLOT DATE = 10/14/2013	CHECKED -	MOZ	
	DATE -	10/15/2013	