


ORIGINAL SURVEY	SURVEYED	BY	DATE
NOTE BOOK	PLOTTED		
	TEMPLATE		
	AREAS		
	AREAS CHECKED		

FINAL SURVEY	SURVEYED	BY	DATE
NOTE BOOK	PLOTTED		
	TEMPLATE		
	AREAS		
	AREAS CHECKED		

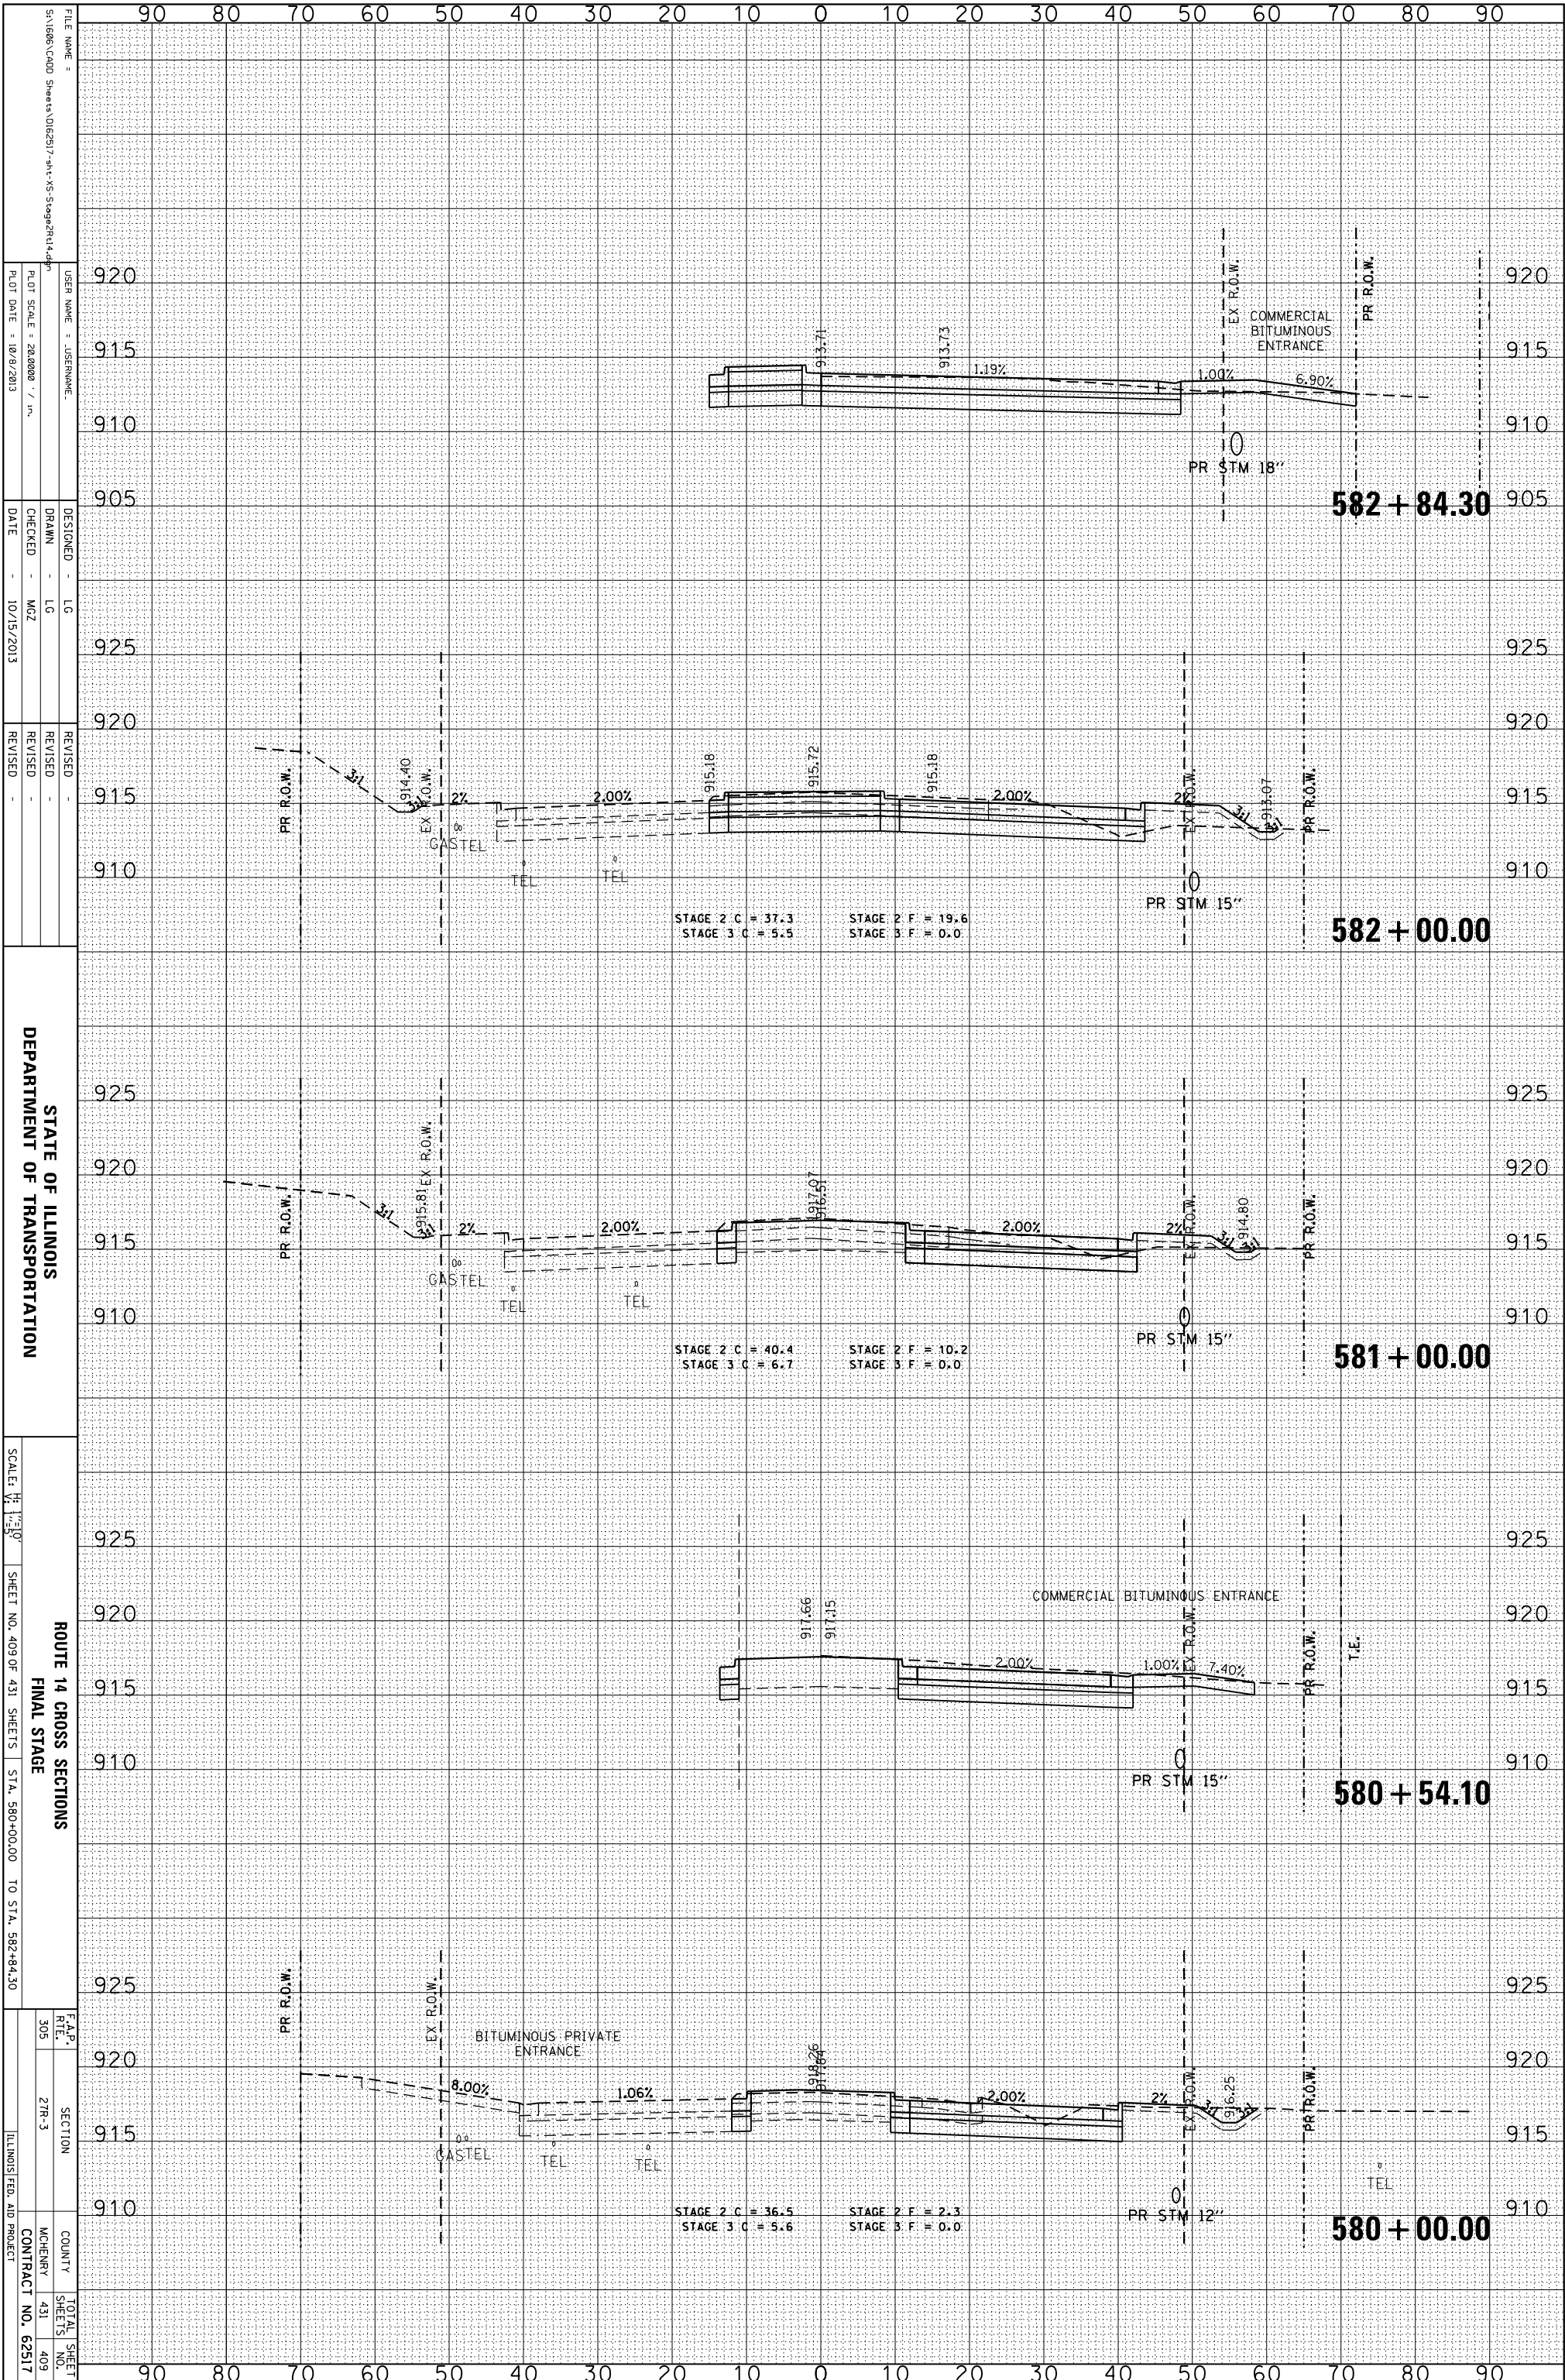

STATE OF ILLINOIS
DEPARTMENT OF TRANSPORTATION

ROUTE 14 CROSS SECTIONS
FINAL STAGE
SCALE: 1" = 10'
SHEET NO. 409 OF 431 SHEETS STA. 580+00.00 TO STA. 582+84.30

F.A.P. R.T.L.	SECTION	COUNTY	TOTAL SHEET NO.
305	2TR-3	MCHEMERY	409
CONTRACT NO. 62517		ILLINOIS FED. AID PROJECT	