


ORIGINAL SURVEY	SURVEYED	BY	DATE
NOTE BOOK	PLOTTED		
	TEMPLATE		
	AREAS		
	CHECKED		

FINAL SURVEY	SURVEYED	BY	DATE
NOTE BOOK	PLOTTED		
	TEMPLATE		
	AREAS		
	CHECKED		

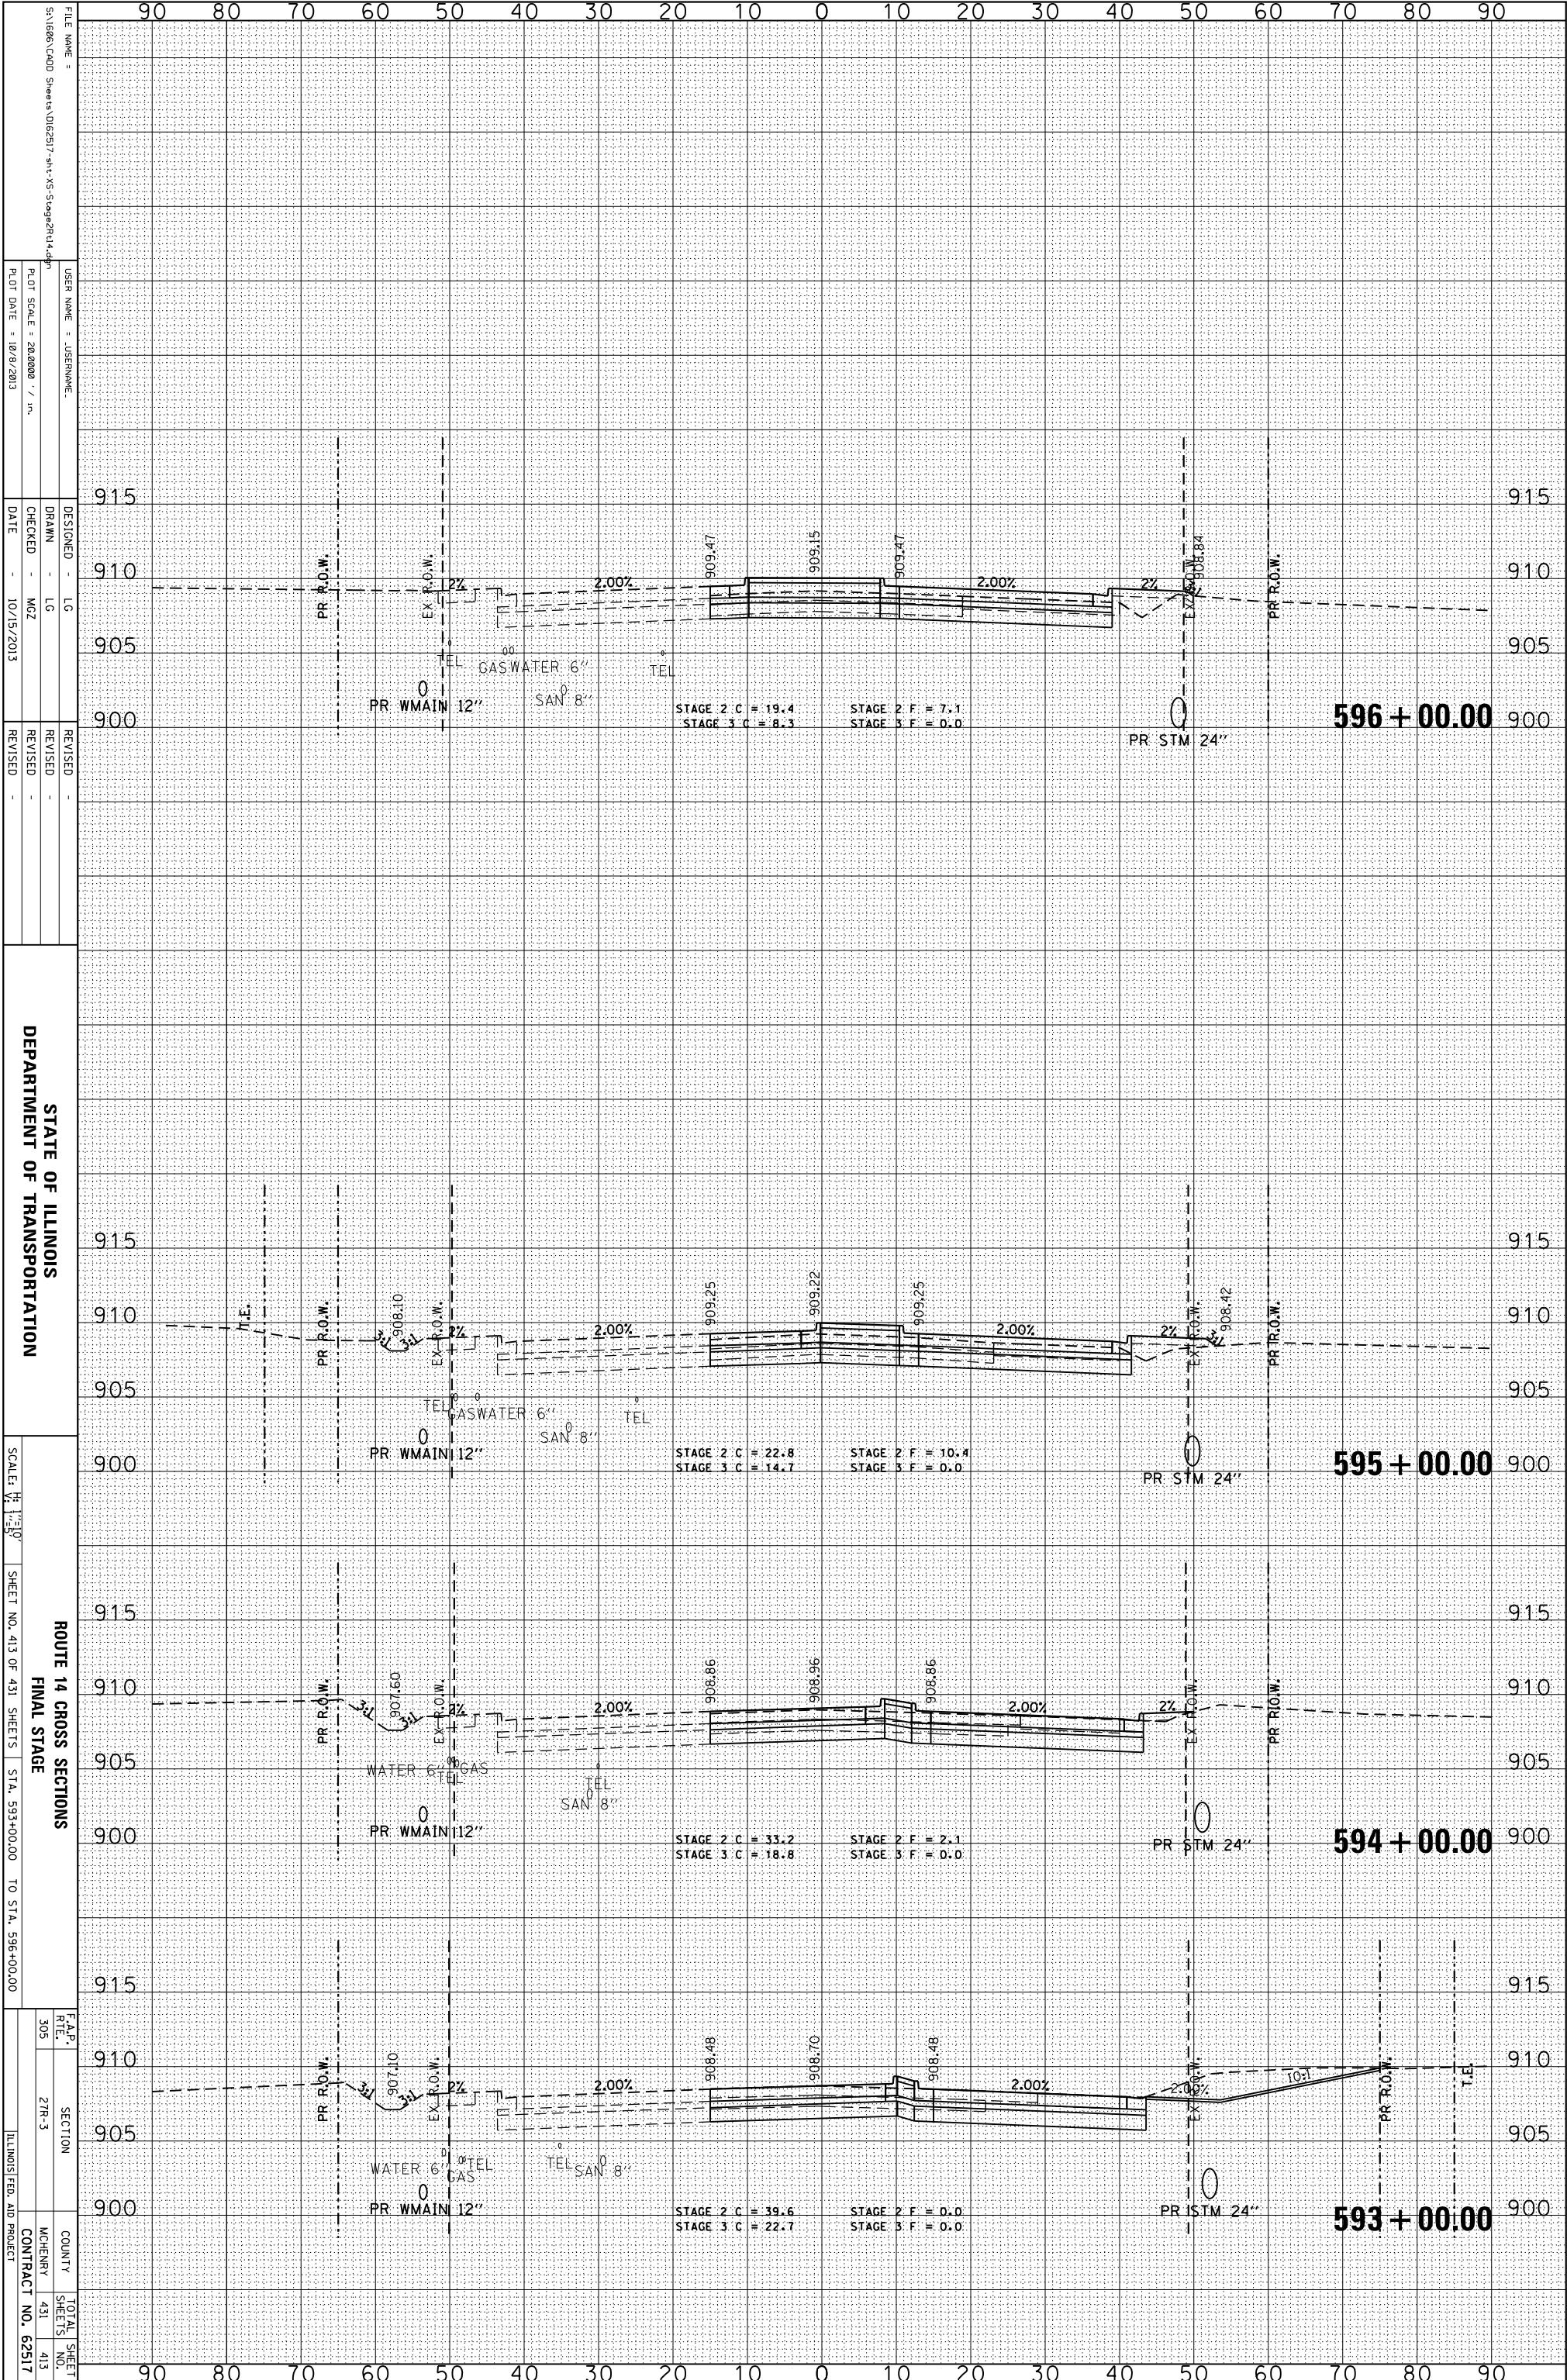

FILE NAME = S:\1606\CADD Sheets\062517-rt-14-Stage2\14.dgn  
 USER NAME = JUSEPHNAME  
 PLOT SCALE = 28.0000 / in.  
 PLOT DATE = 10/9/2013

DESIGNED - LG  
 DRAWN - LG  
 CHECKED - MZ  
 DATE - 10/15/2013

REVISIONS  
 REVISION  
 REVISION  
 REVISION

STATE OF ILLINOIS  
 DEPARTMENT OF TRANSPORTATION  
 SCALE: 1" = 50'  
 SHEET NO. 413 OF 431 SHEETS STA. 593+00.00 TO STA. 596+00.00

ROUTE 14 CROSS SECTIONS  
 FINAL STAGE

STATION 596+00.00  
 STATION 595+00.00  
 STATION 594+00.00  
 STATION 593+00.00

PR WMAIN 12"  
 GAS WATER 6"  
 SAN 8"  
 TEL  
 PR STM 24"

STAGE 2 C = 19.4  
 STAGE 3 C = 8.3  
 STAGE 2 F = 7.1  
 STAGE 3 F = D.O.

STAGE 2 C = 22.8  
 STAGE 3 C = 14.7  
 STAGE 2 F = 10.4  
 STAGE 3 F = D.O.

STAGE 2 C = 33.2  
 STAGE 3 C = 18.8  
 STAGE 2 F = 2.1  
 STAGE 3 F = D.O.

STAGE 2 C = 39.6  
 STAGE 3 C = 22.7  
 STAGE 2 F = D.O.  
 STAGE 3 F = D.O.

F.A.P. SECTION COUNTY TOTAL SHEET NO. 305 2TR-3 431 413 ILLINOIS FED. AID PROJECT CONTRACT NO. 62517