


ORIGINAL SURVEY	SURVEYED	BY	DATE
NOTE BOOK	PLOTTED		
	TEMPLATE		
	AREAS		
	AREAS CHECKED		

FINAL SURVEY	SURVEYED	BY	DATE
NOTE BOOK	PLOTTED		
	TEMPLATE		
	AREAS		
	AREAS CHECKED		

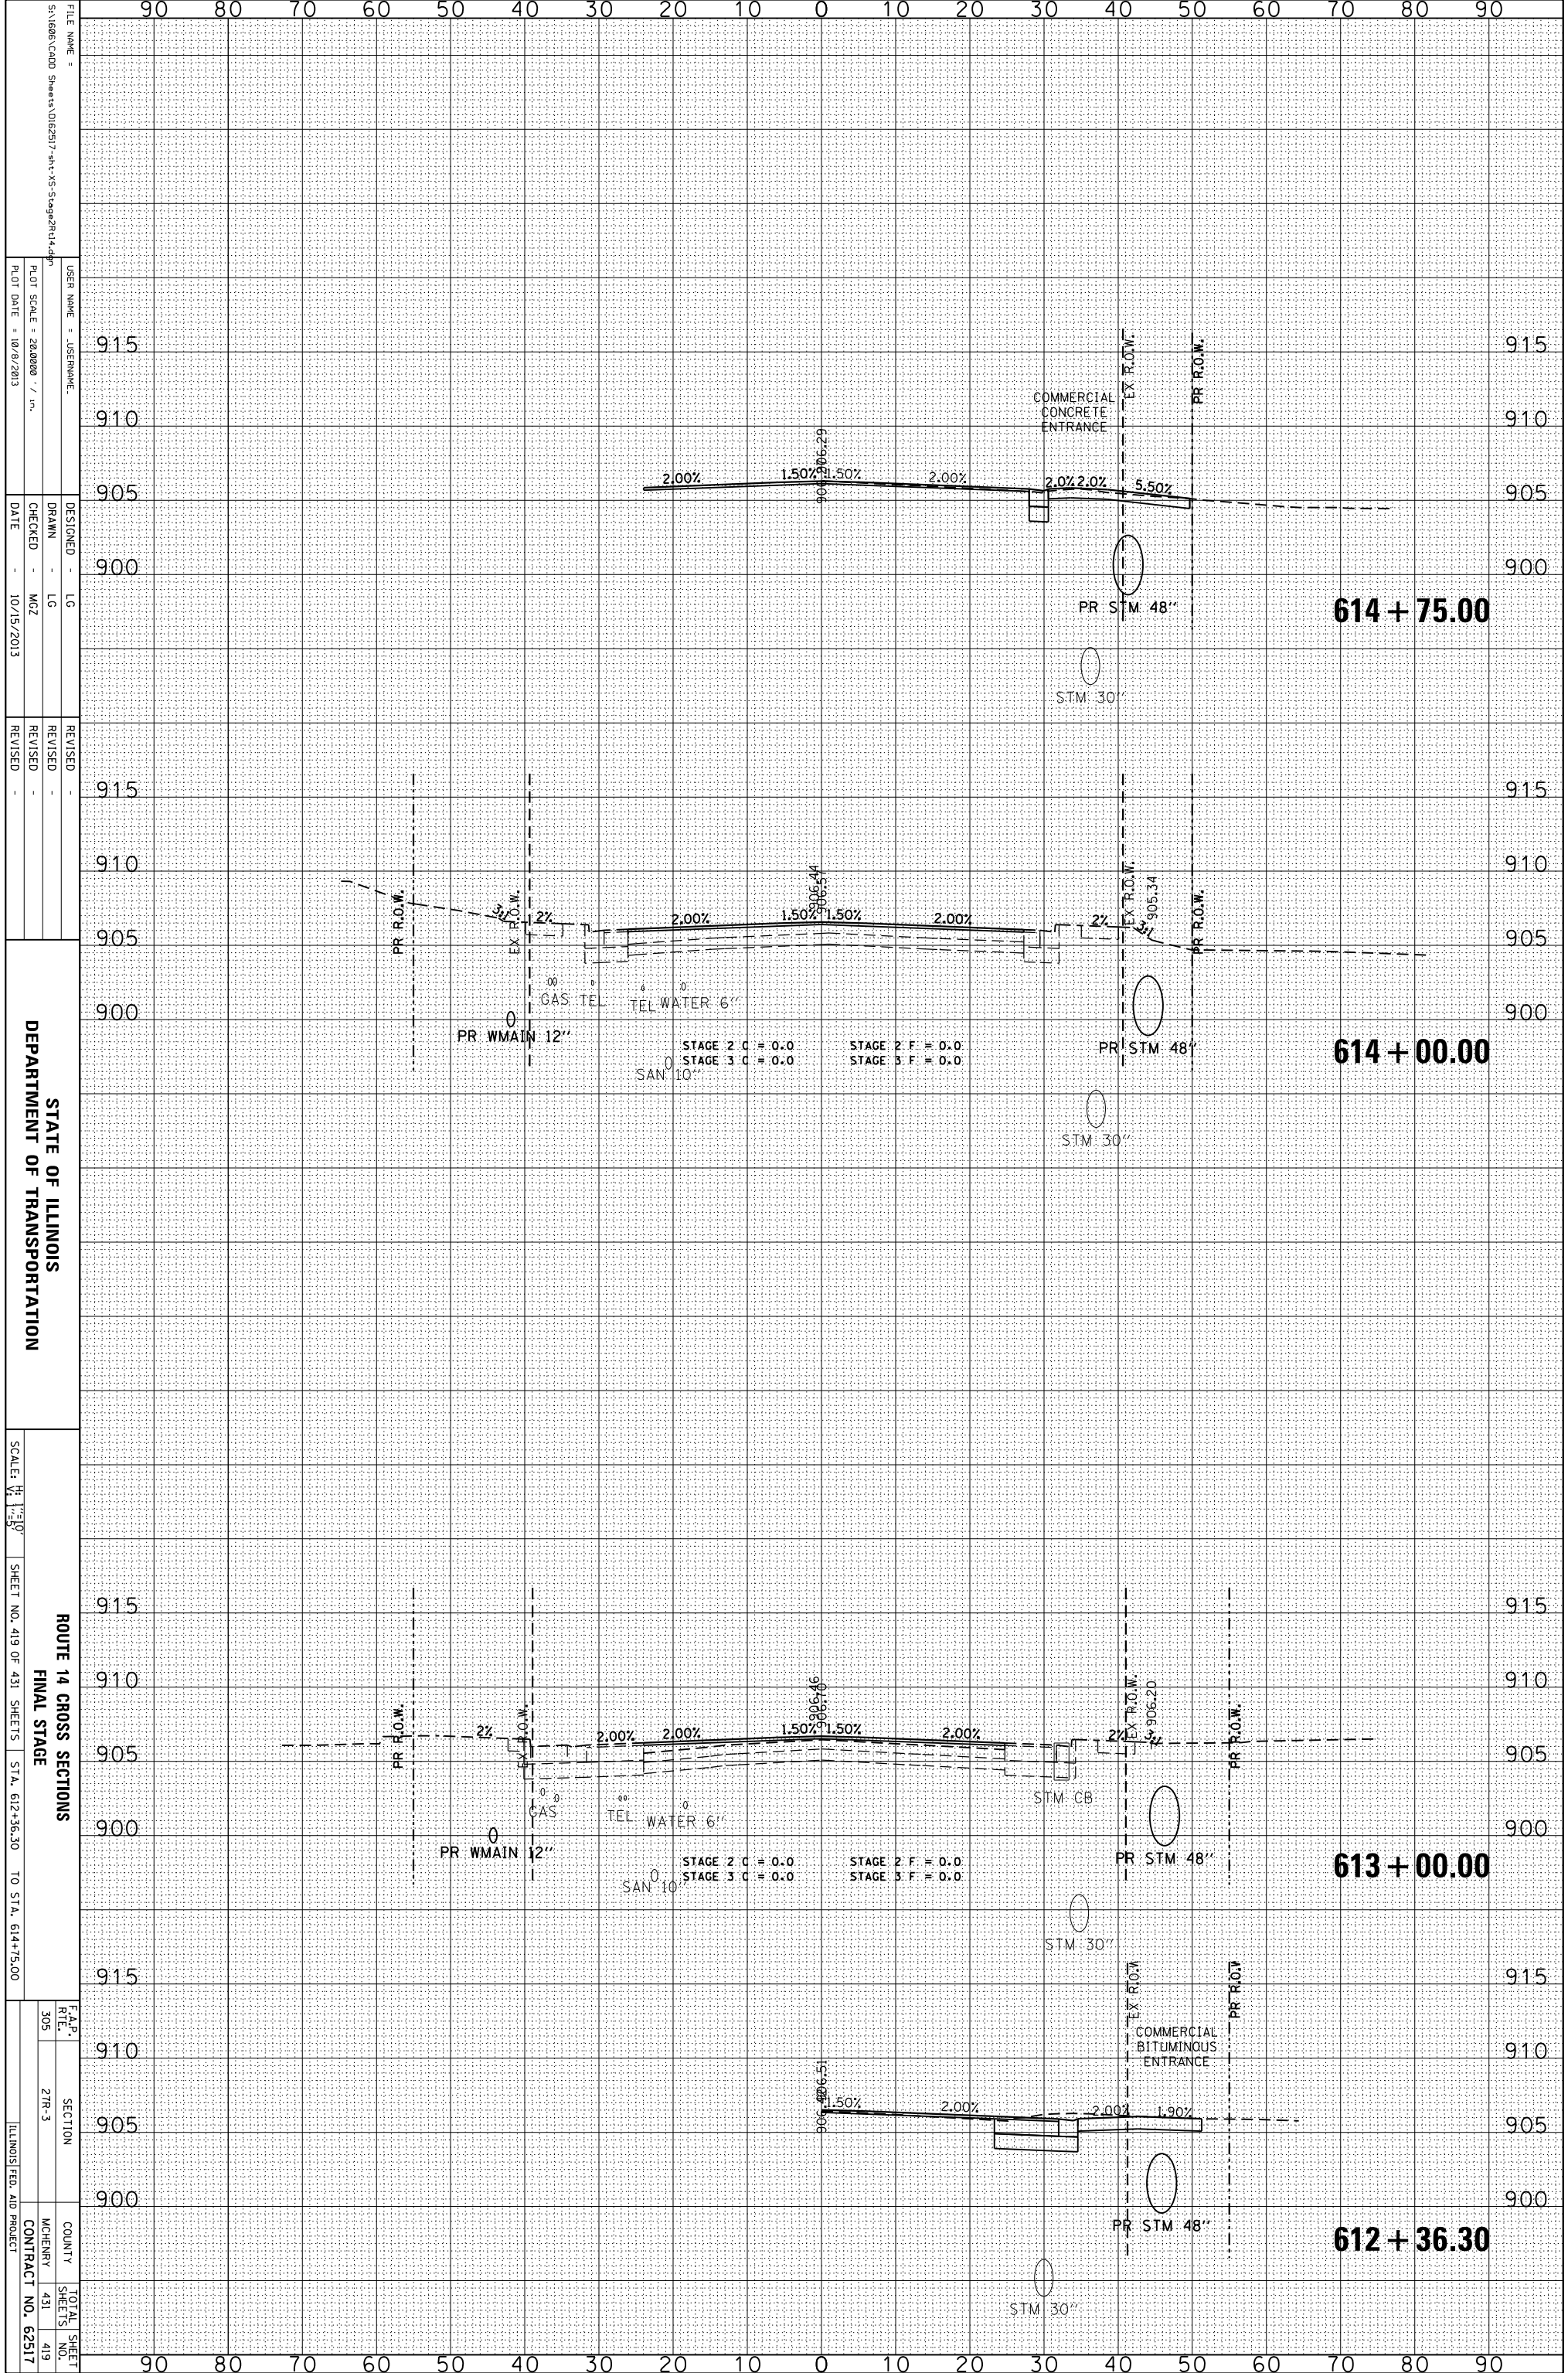

FILE NAME = S:\1606\CADD Sheets\062517-rt-14-Stage2\14.dgn
 USER NAME = JUSEPNAME
 PLOT SCALE = 28.0000 / in.
 PLOT DATE = 10/9/2013

DESIGNED - LG
 DRAWN - LG
 CHECKED - MZ
 DATE - 10/15/2013

REVISOR -
 REVISION -
 REVISION -
 REVISION -

STATE OF ILLINOIS
 DEPARTMENT OF TRANSPORTATION

ROUTE 14 CROSS SECTIONS
 FINAL STAGE
 SCALE: 1" = 50'
 SHEET NO. 419 OF 431 SHEETS STA. 612+36.30 TO STA. 614+75.00

F.A.P. SECTION
 R.T.E. SECTION
 305 SECTION
 21R-3 SECTION

TOTAL SHEET NO. 419
 COUNTY MCHENRY
 CONTRACT NO. 62517

ILLINOIS FED. AID PROJECT