


ORIGINAL SURVEY	SURVEYED	BY	DATE
NOTE BOOK	PLOTTED		
	TEMPLATE		
	AREAS		
	AREAS CHECKED		

FINAL SURVEY	SURVEYED	BY	DATE
NOTE BOOK	PLOTTED		
	TEMPLATE		
	AREAS		
	AREAS CHECKED		

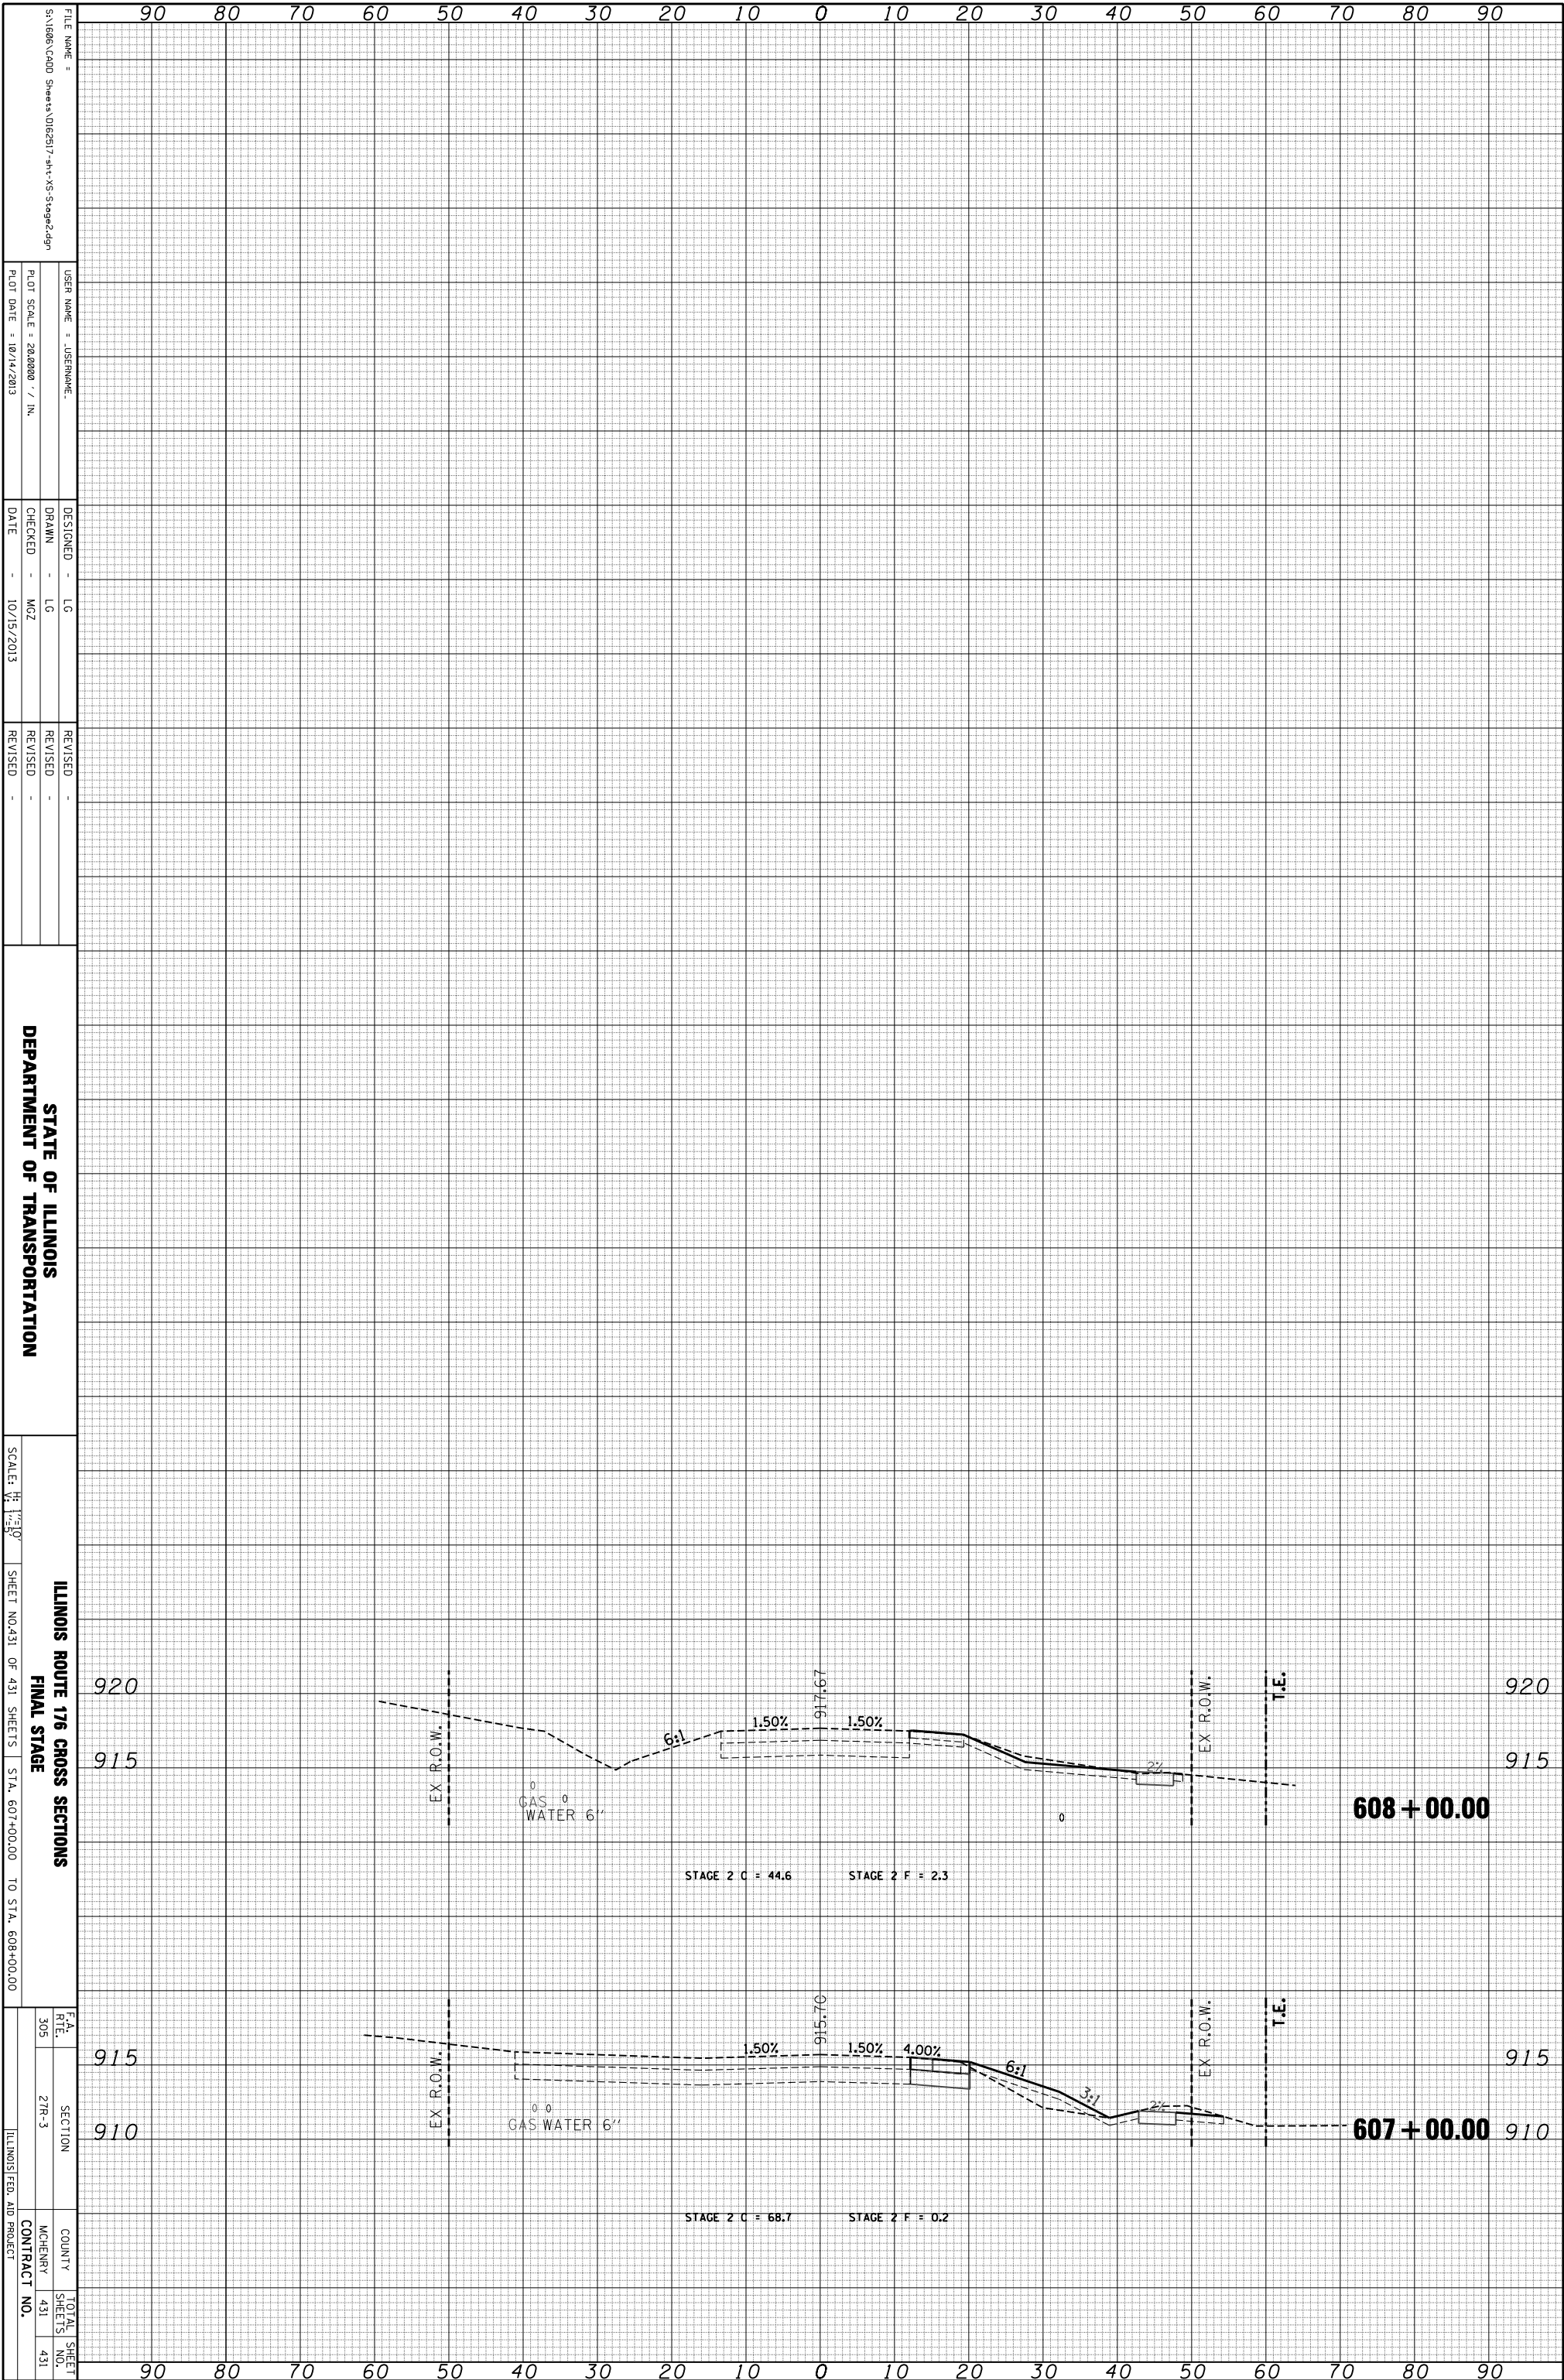

STATE OF ILLINOIS  
DEPARTMENT OF TRANSPORTATION

ILLINOIS ROUTE 176 CROSS SECTIONS  
FINAL STAGE  
SHEET NO. 431 OF 431 SHEETS STA. 607+00.00 TO STA. 608+00.00

SCALE: 1" = 10'	SECTION	TOTAL SHEETS
1" = 5'	2R-3	431
	COUNTY	CONTRACT NO.
	MCHENNY	431
	ILLINOIS FED. AID PROJECT	

FILE NAME: S:\1606\CADD Sheets\162517-176-VS-Stage2.dgn  
USER NAME: JUSERNAME  
DESIGNED: LG  
DRAWN: LG  
CHECKED: MZ  
DATE: 10/15/2013  
REVISIONS:

PLLOT SCALE: 28,0000 / IN.  
PLLOT DATE: 10/14/2013