


ORIGINAL SURVEY	SURVEYED	BY	DATE
NOTE BOOK	PLOTTED		
	TEMPLATE		
	AREAS		
	CHECKED		

FINAL SURVEY	SURVEYED	BY	DATE
NOTE BOOK	PLOTTED		
	TEMPLATE		
	AREAS		
	CHECKED		

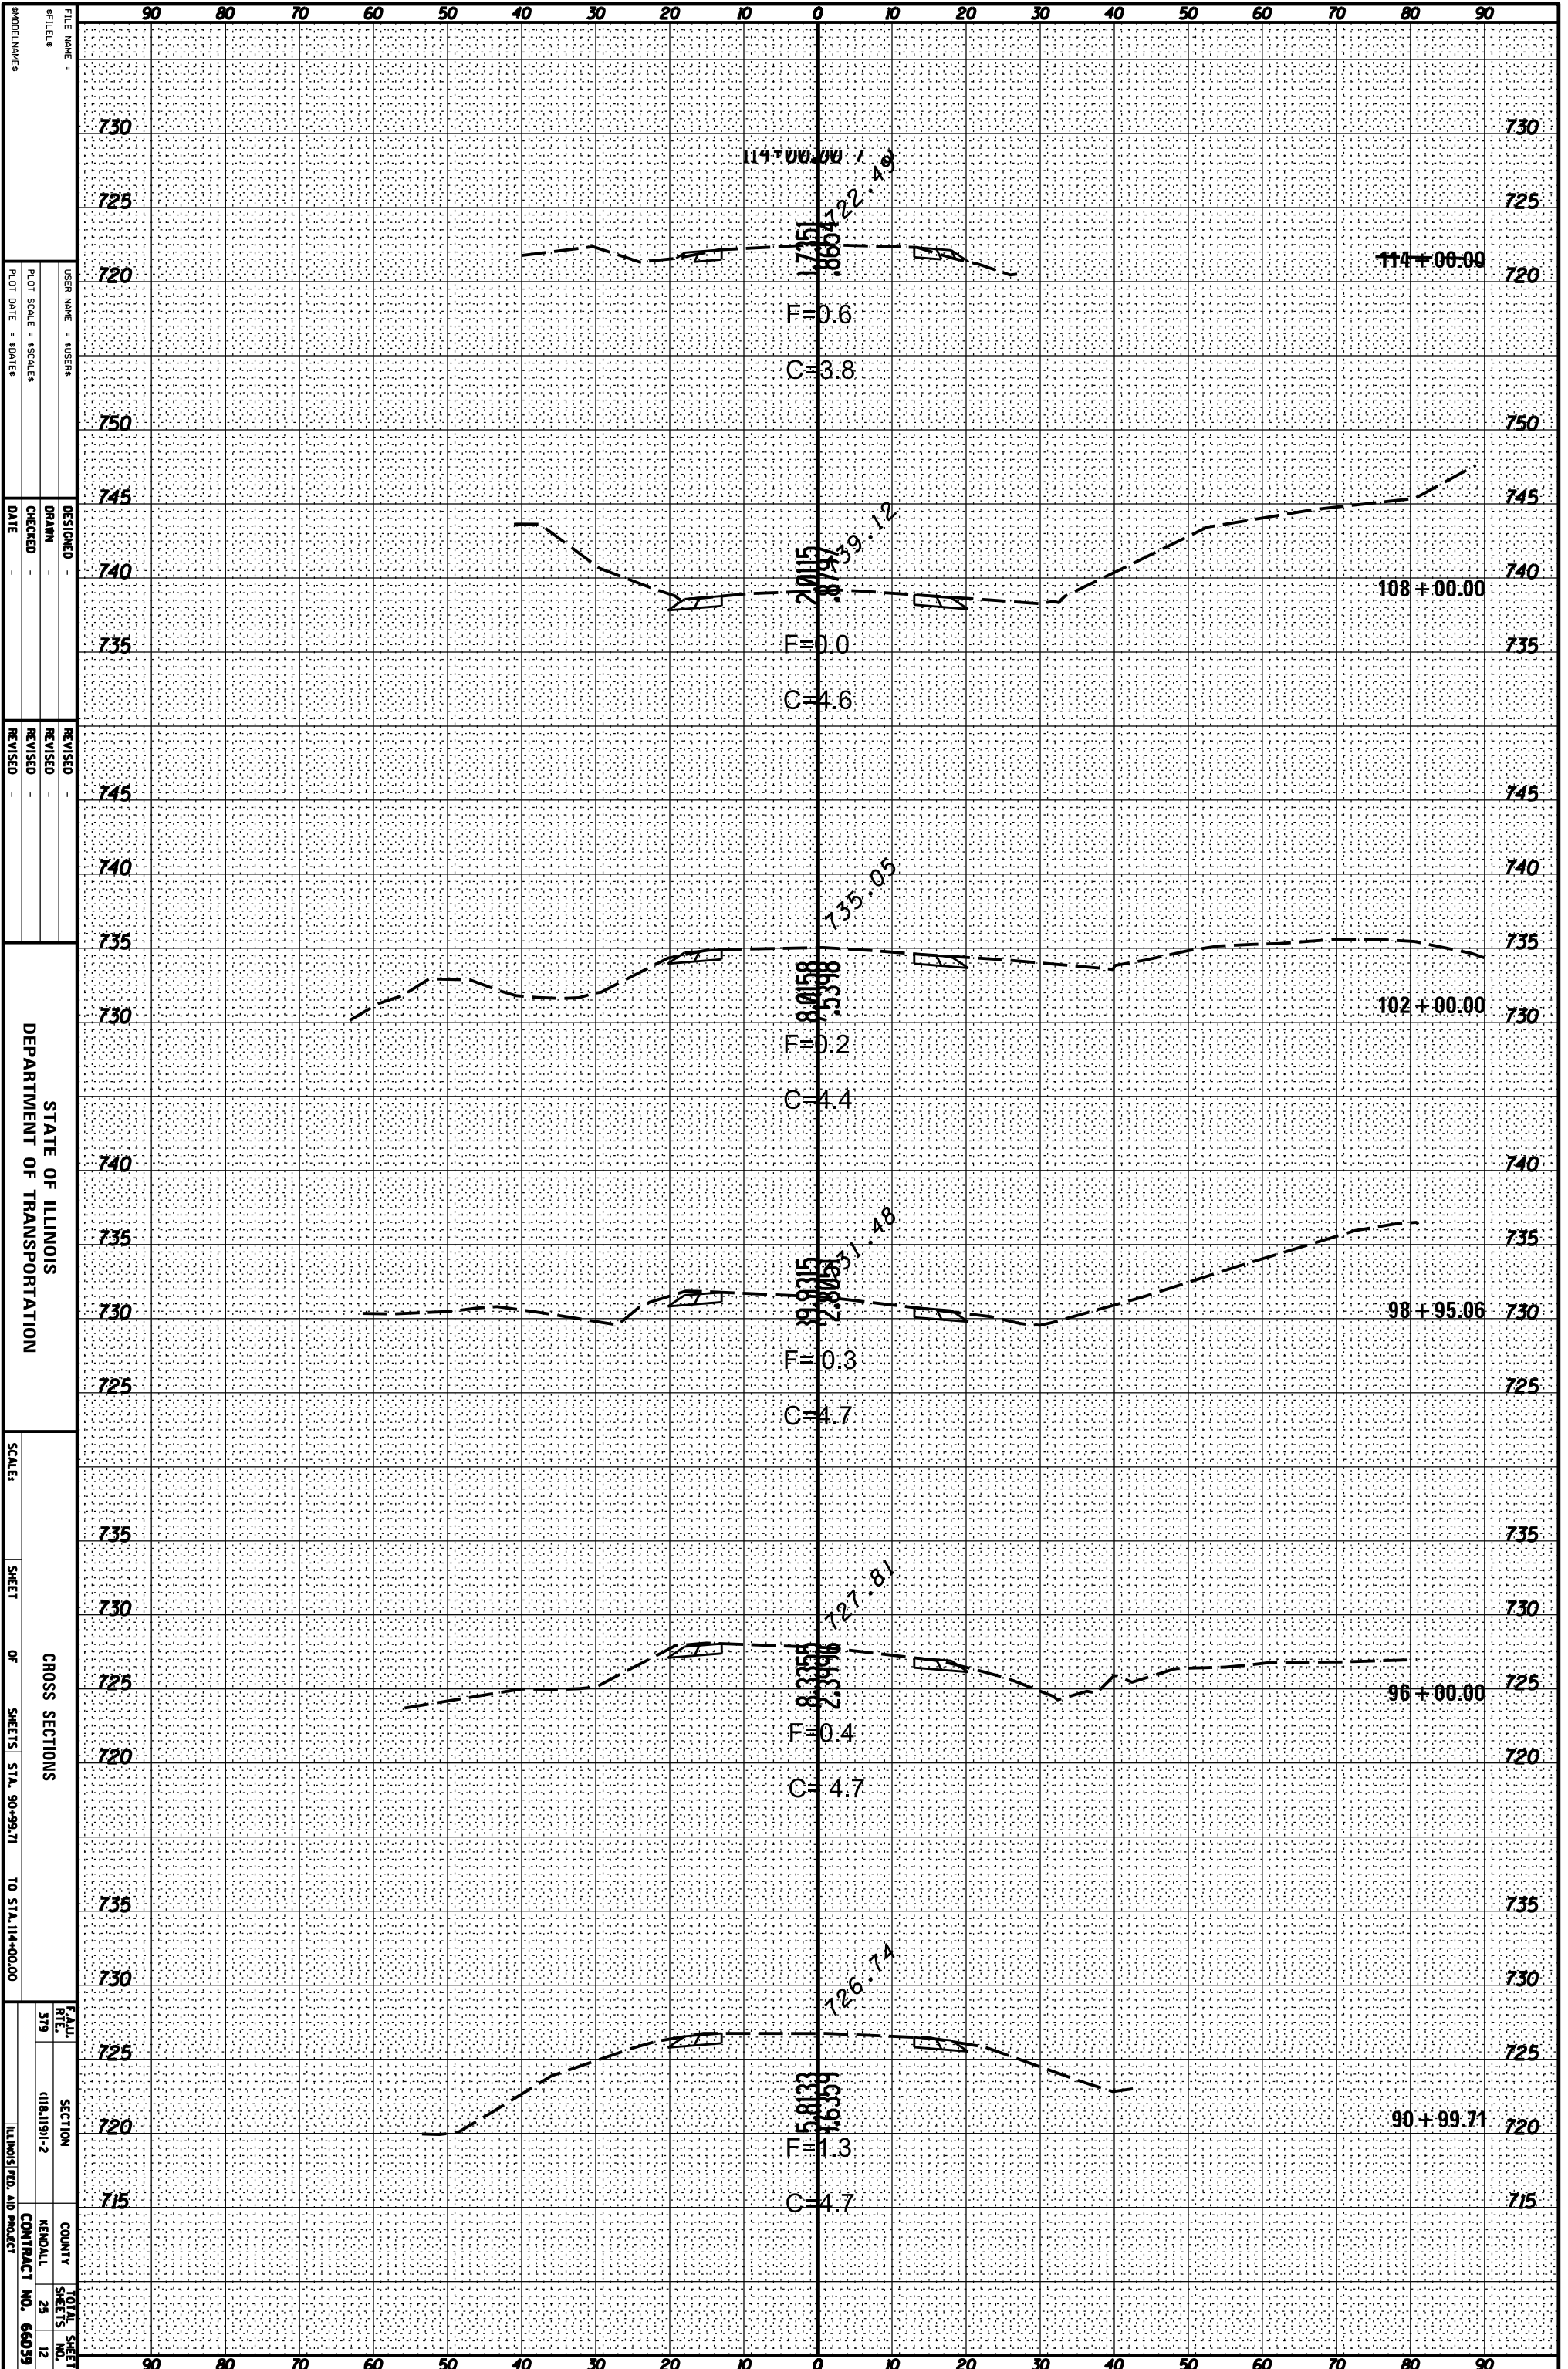

FILE NAME: _____
 #TILES: _____
 USER NAME: SUSENS
 DESIGNER: DRANN
 CHECKED: _____
 DATE: _____

REVISOR: _____
 REVISION: _____
 REVISION: _____
 REVISION: _____

STATE OF ILLINOIS
 DEPARTMENT OF TRANSPORTATION

CROSS SECTIONS
 SCALE: _____
 SHEET _____ OF _____ SHEETS STA. 90+99.71 TO STA. 114+00.00

FEALU
 RTE. 319
 SECTION 11B(1191)-2
 COUNTY
 TOTAL SHEET NO. 25
 SHEETS 12
 KENWALL
 CONTRACT NO. 66039
 ILLINOIS FED. AID PROJECT