


ORIGINAL SURVEY	SURVEYED	BY	DATE
NOTE BOOK	PLOTTED		
	TEMPLATE		
	AREAS		
	AREAS CHECKED		

FINAL SURVEY	SURVEYED	BY	DATE
NOTE BOOK	PLOTTED		
	TEMPLATE		
	AREAS		
	AREAS CHECKED		

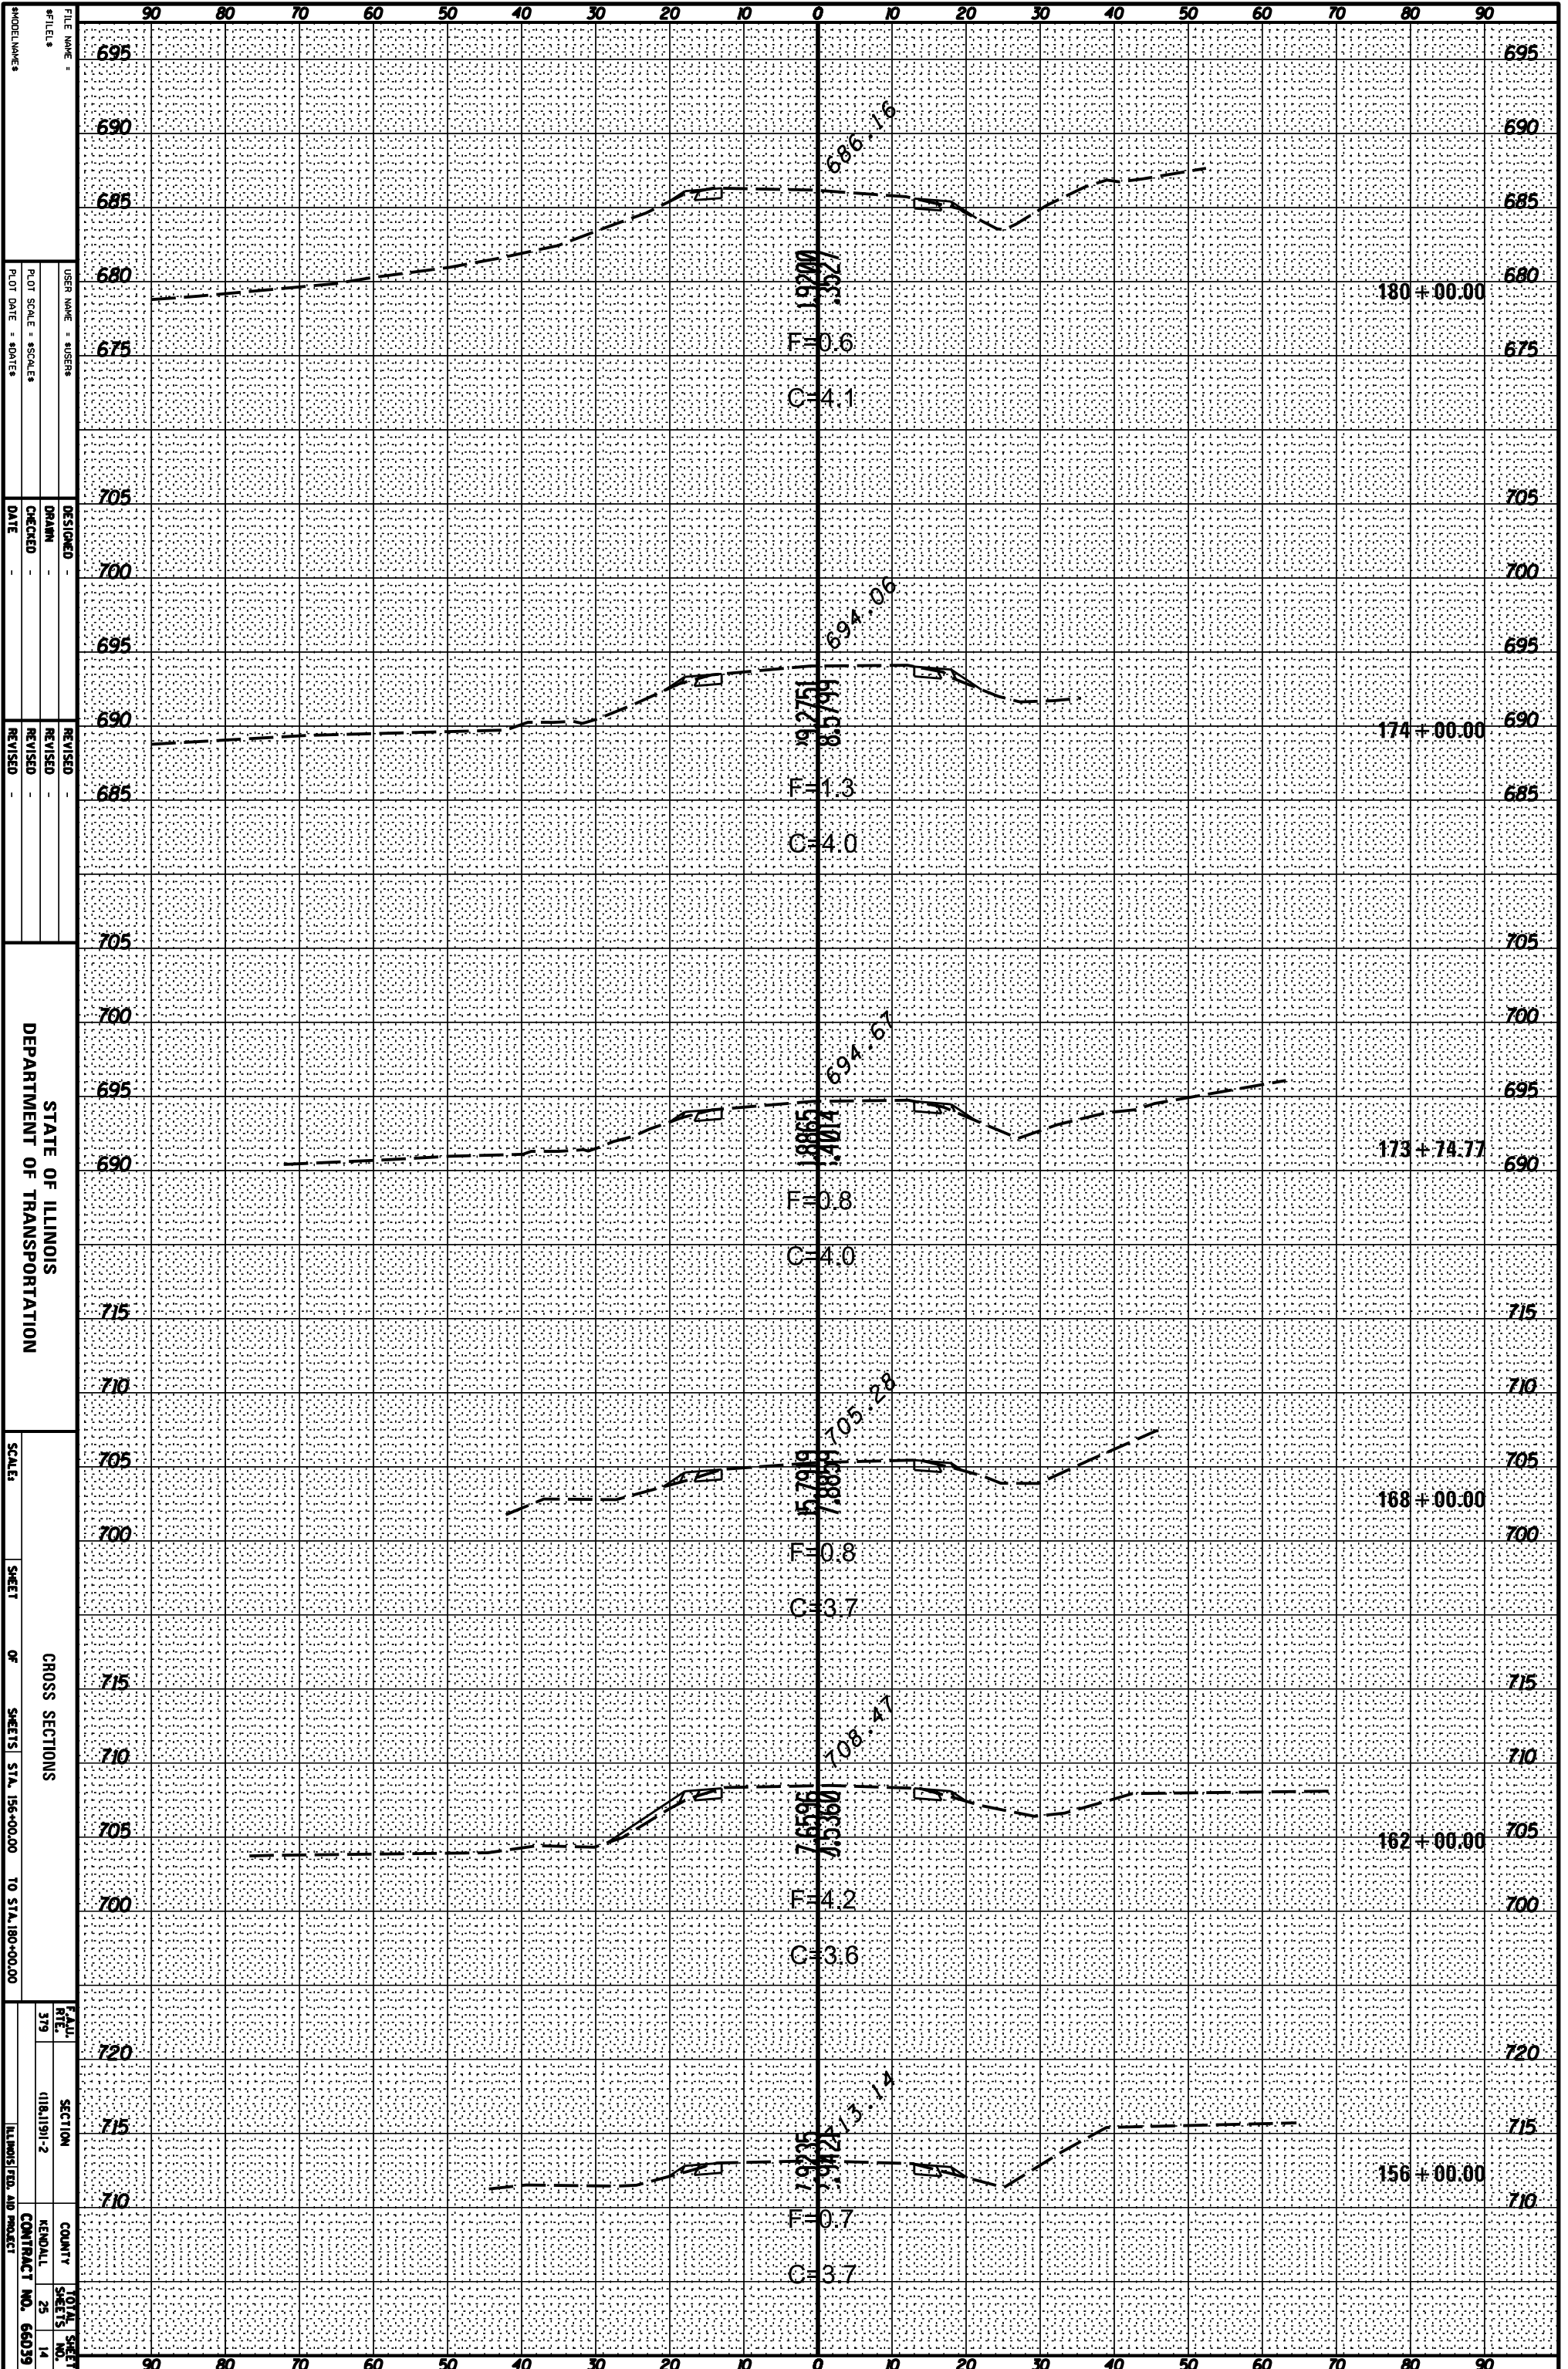

MODEL NUMBER: _____
 FILE NAME: _____
 #TILES: _____
 USER NAME: *USERS
 PLOT SCALE: *SCALES
 PLOT DATE: *DATES

DESIGNED: _____
 DRAWN: _____
 CHECKED: _____
 DATE: _____

REVISOR: _____
 REVISION: _____
 REVISION: _____
 REVISION: _____

STATE OF ILLINOIS
 DEPARTMENT OF TRANSPORTATION

SCALE: _____
 SHEET _____ OF _____ SHEETS STA. 156+00.00 TO STA. 180+00.00

CROSS SECTIONS

SECTION	COUNTY	TOTAL SHEET NO.
11B1191-2		25
RECALL		14
CONTRACT NO.		65039

ILLINOIS FLD. AID PROJECT