


ORIGINAL SURVEY	SURVEYED _____	BY _____	DATE _____
NOTE BOOK	PLOTTED _____		
	TEMPLATE _____		
	AREAS _____		
	AREAS CHECKED _____		

FINAL SURVEY	SURVEYED _____	BY _____	DATE _____
NOTE BOOK	PLOTTED _____		
	TEMPLATE _____		
	AREAS _____		
	AREAS CHECKED _____		

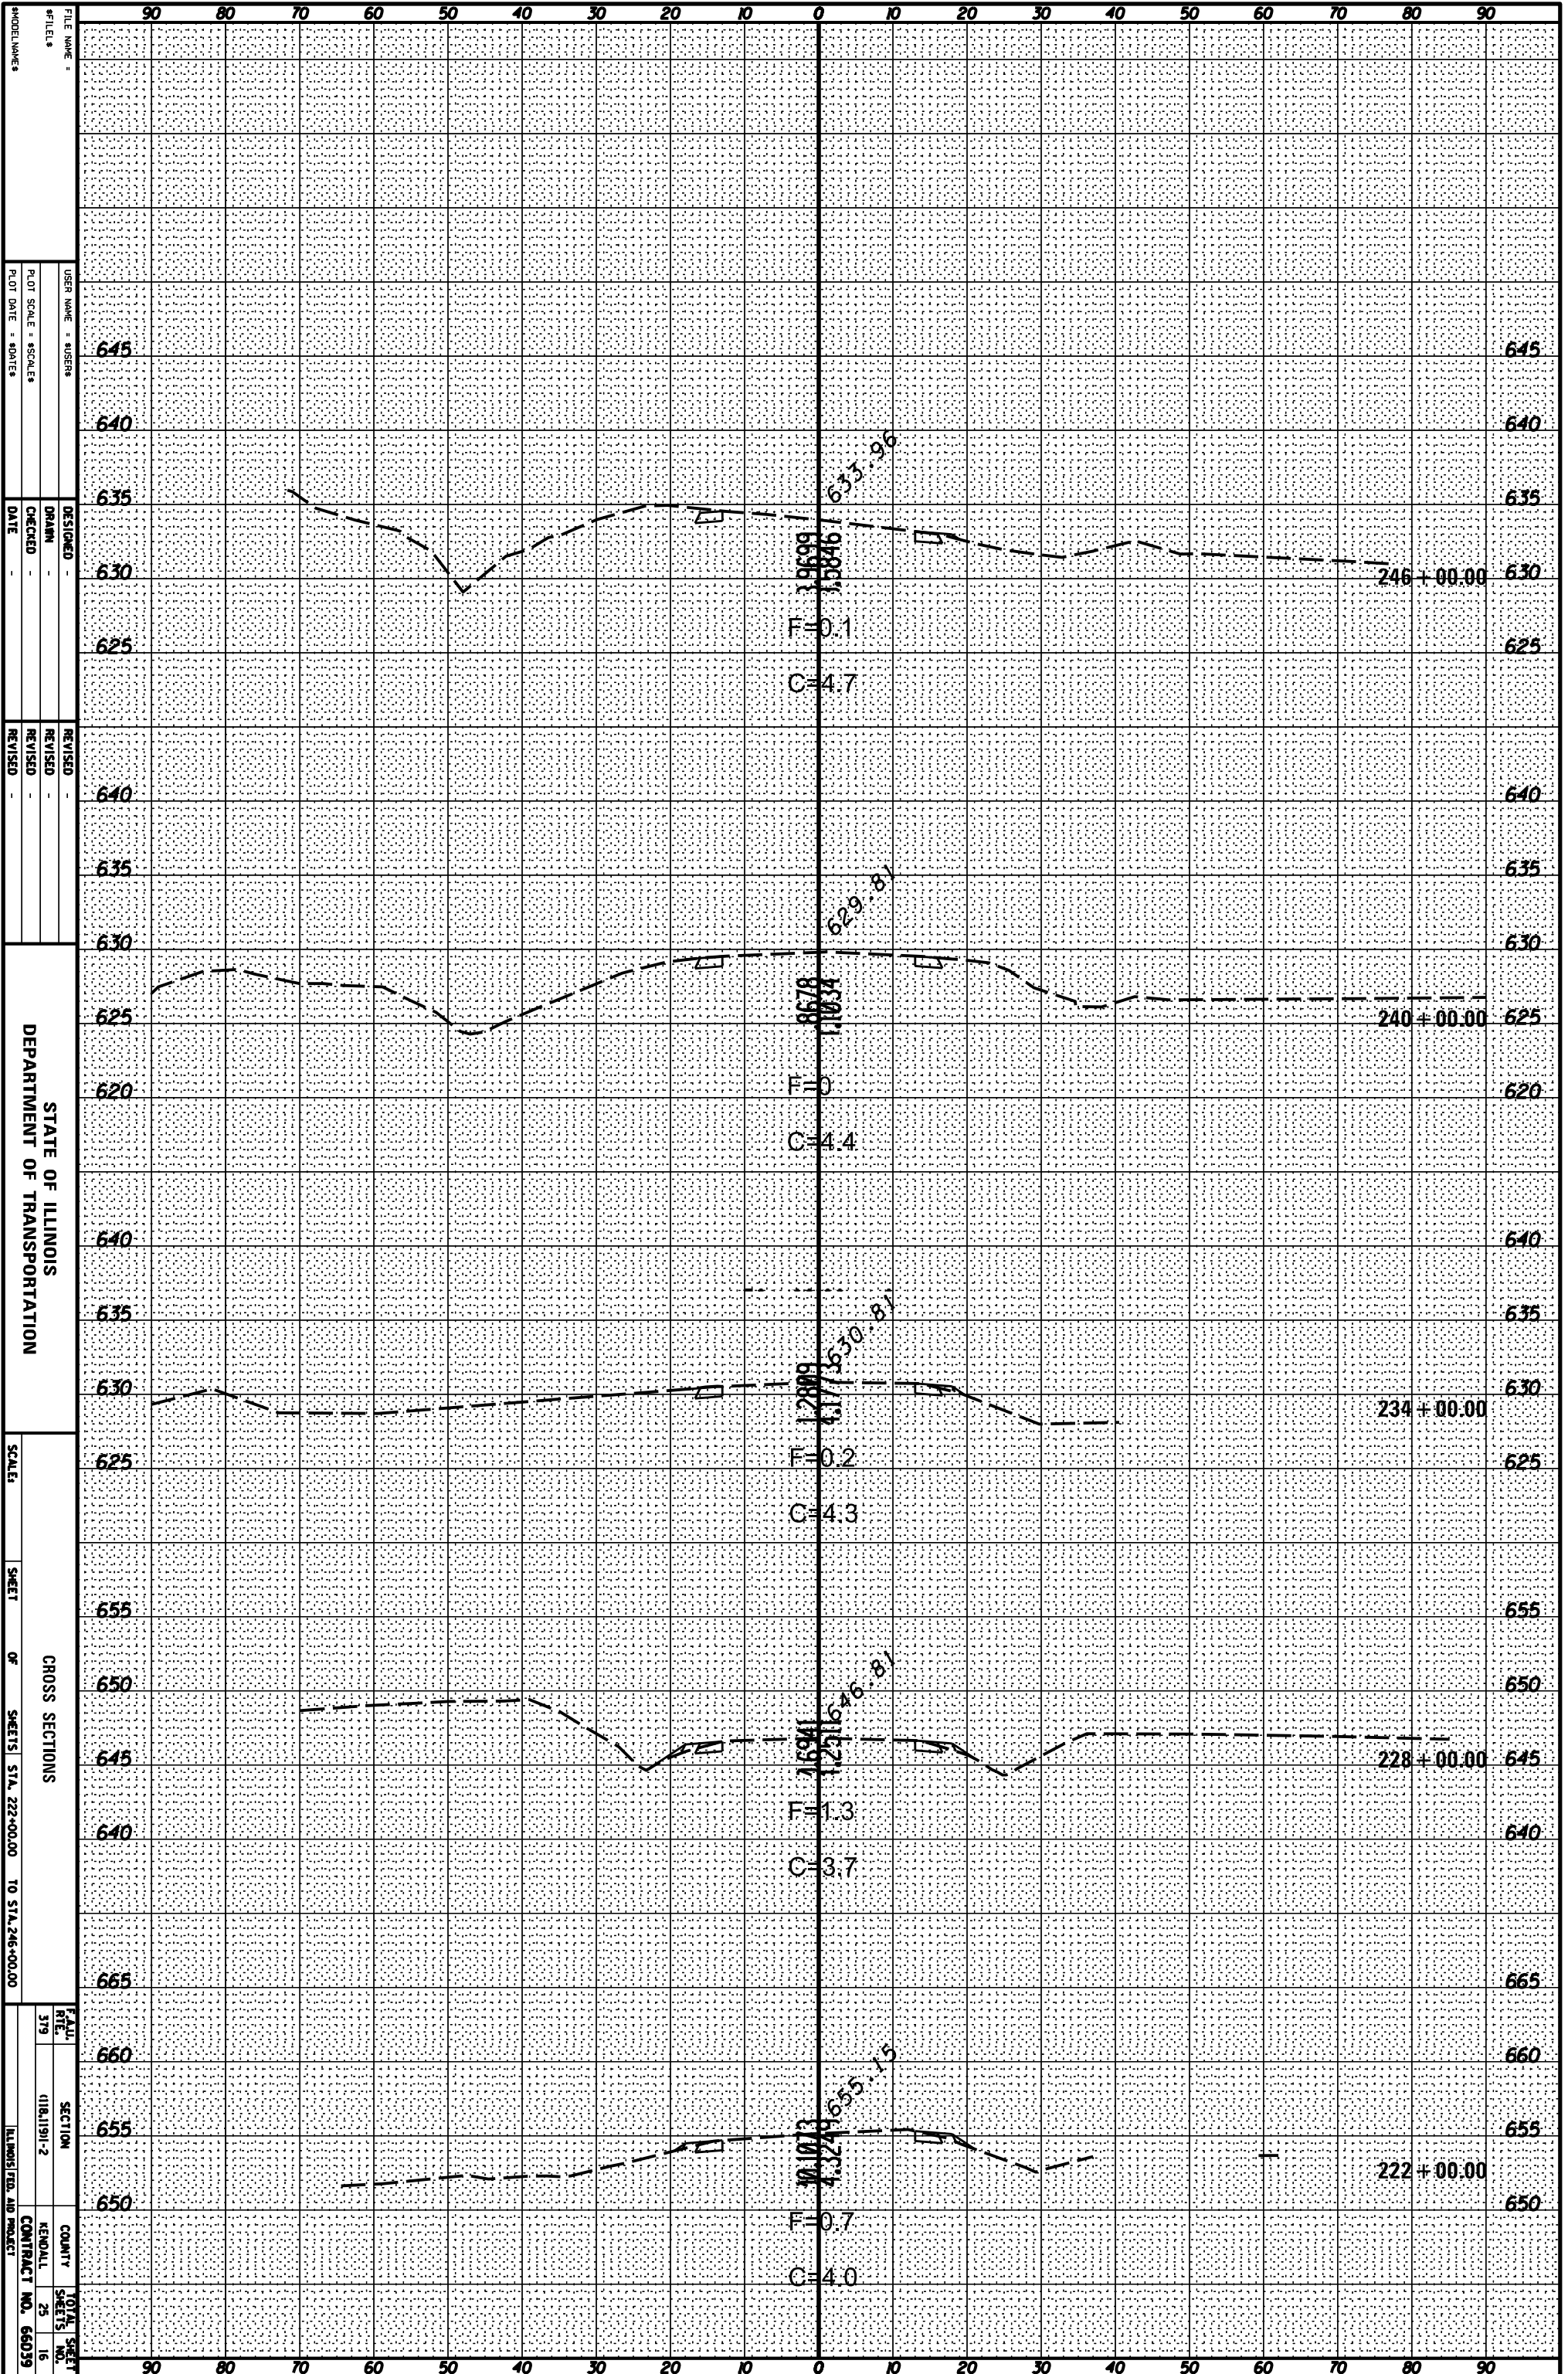

FILE NAME: _____
 DESIGNED: _____
 DRAWN: _____
 CHECKED: _____
 DATE: _____
 REVISIONS: _____
 REVISION: _____
 REVISION: _____
 REVISION: _____
 REVISION: _____
 DEPARTMENT OF TRANSPORTATION
 STATE OF ILLINOIS
 CROSS SECTIONS
 SHEET OF SHEETS STA. 222+00.00 TO STA. 246+00.00
 TOTAL SHEET NO. 25
 SHEET NO. 16
 ILLINOIS FLD. AID PROJECT