


ORIGINAL SURVEY	SURVEYED	BY	DATE
NOTE BOOK	PLOTTED		
	TEMPLATE		
	AREAS		
	AREAS CHECKED		

FINAL SURVEY	SURVEYED	BY	DATE
NOTE BOOK	PLOTTED		
	TEMPLATE		
	AREAS		
	AREAS CHECKED		

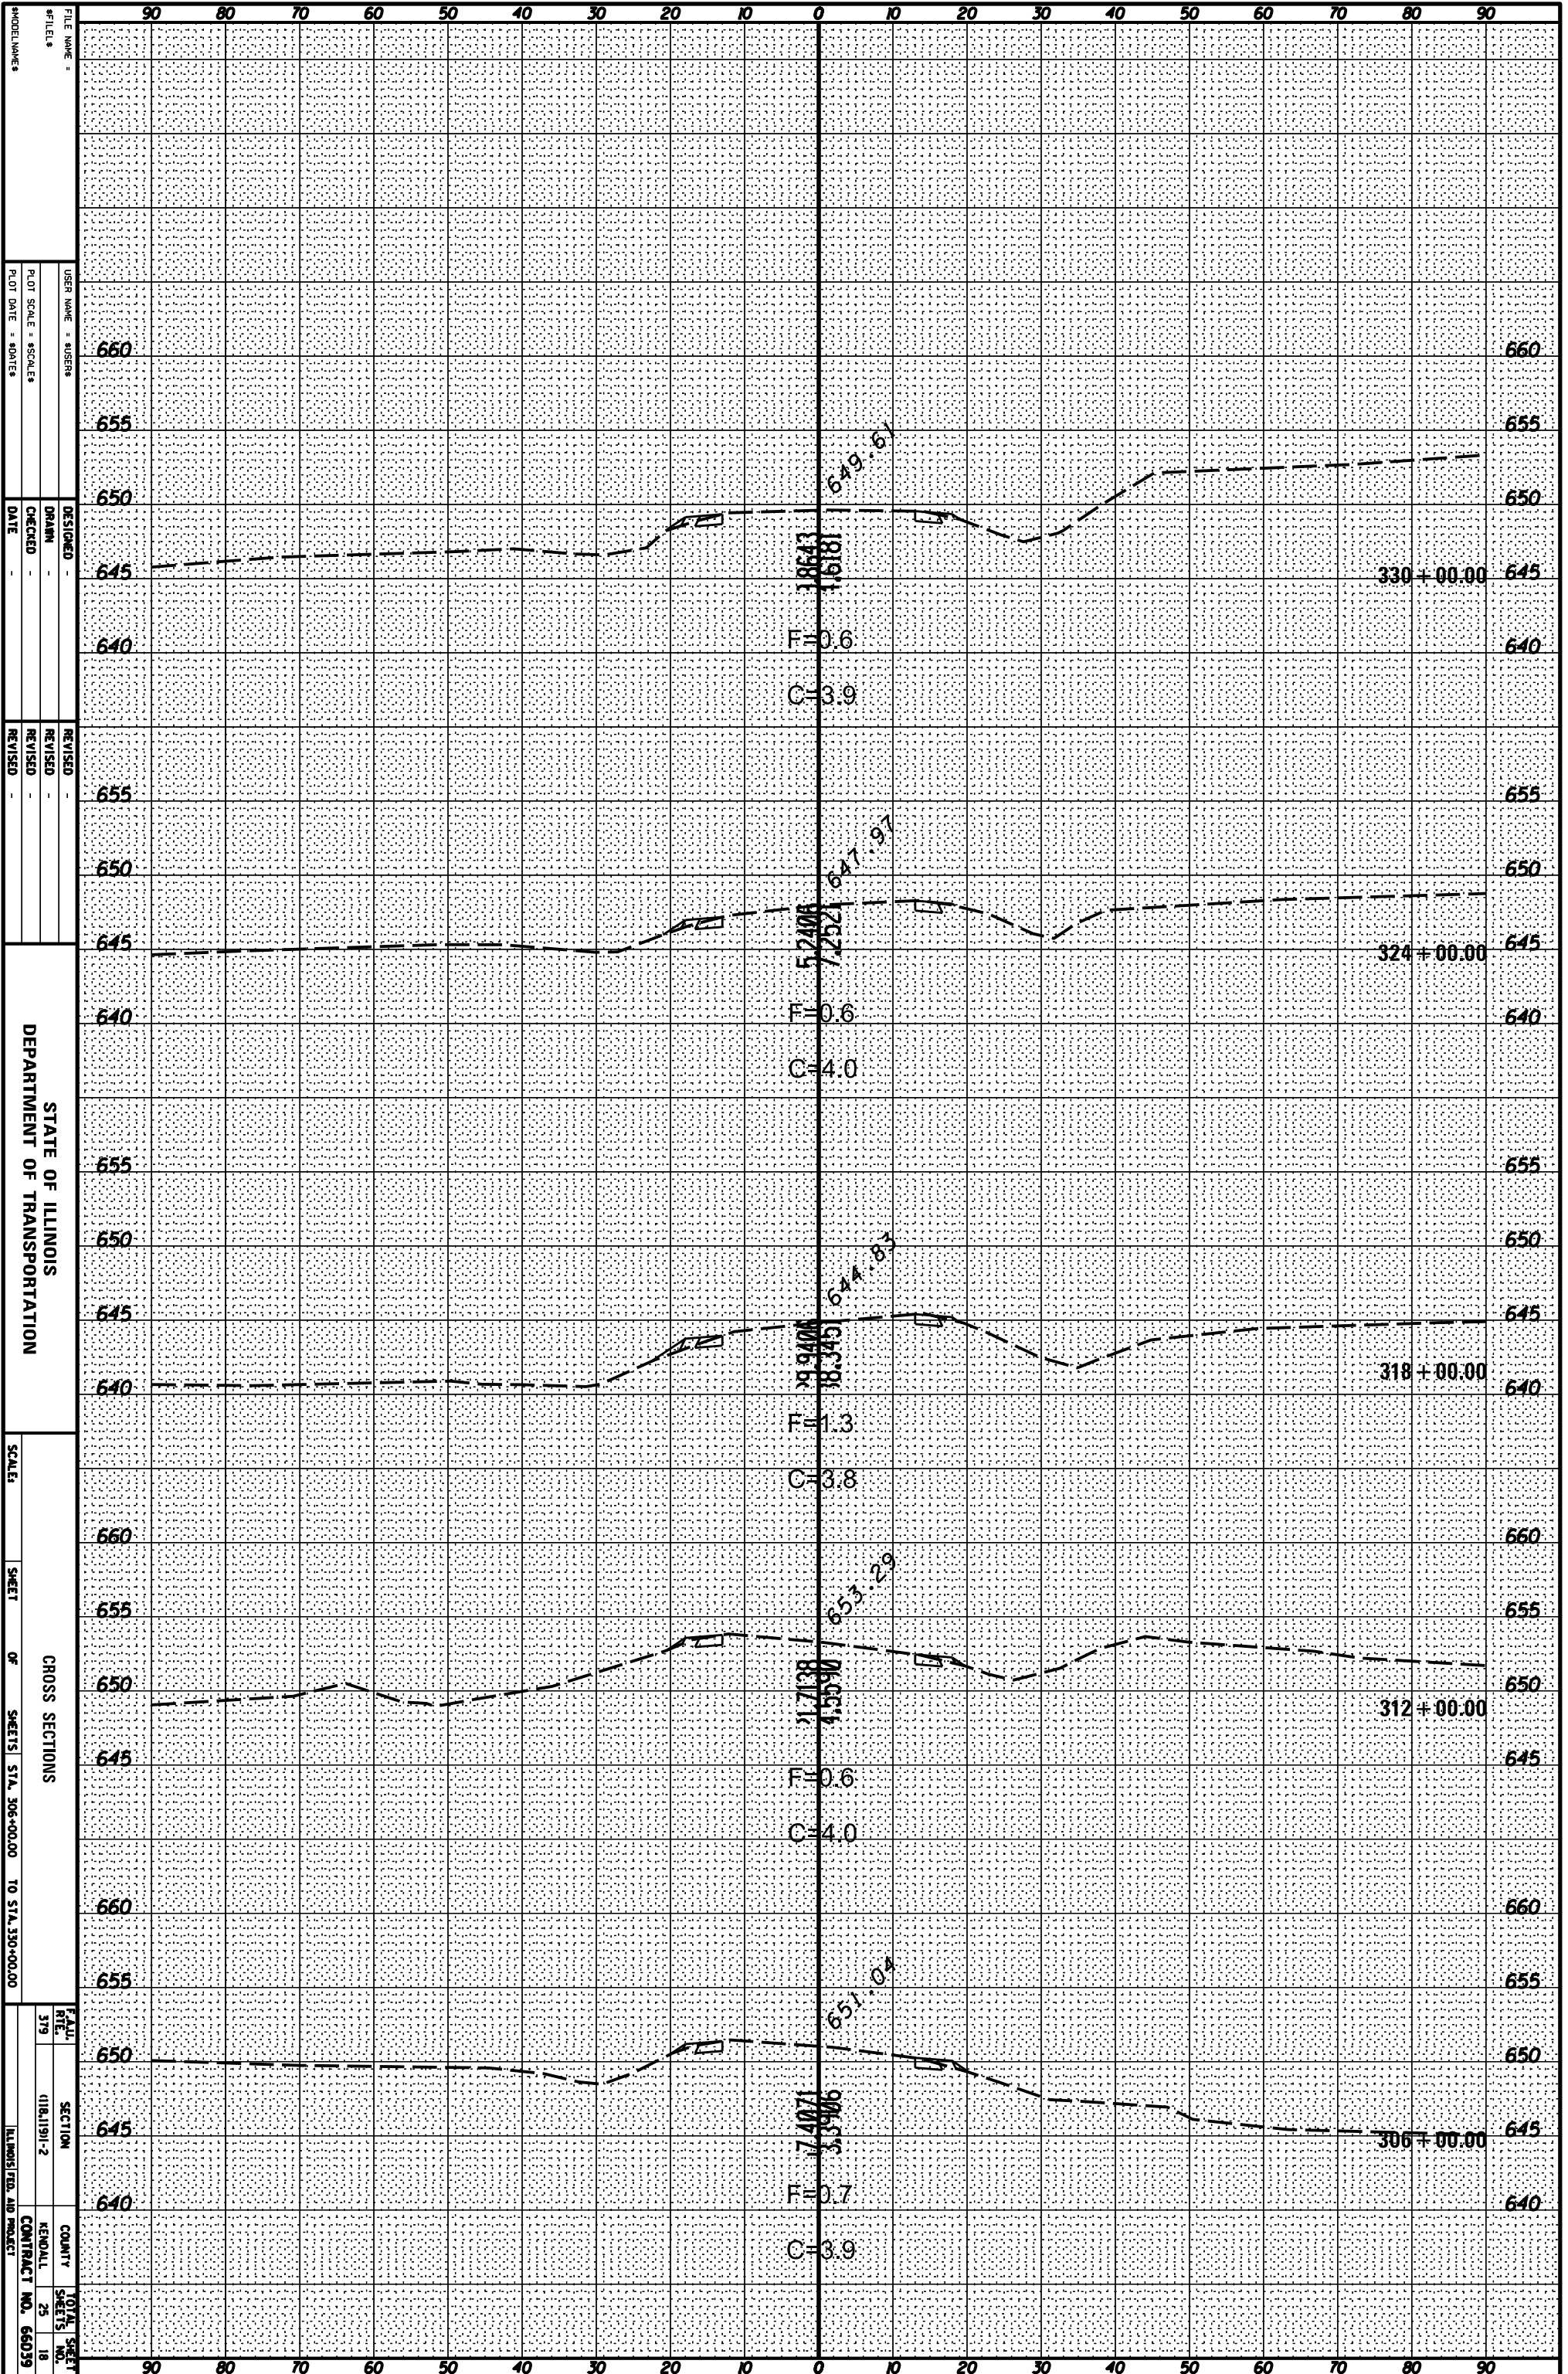

STATE OF ILLINOIS
DEPARTMENT OF TRANSPORTATION

FILE NAME: _____
#TILE: _____

DESIGNED: _____
DRAWN: _____
CHECKED: _____
DATE: _____




REVISOR: _____
REVISION: _____
REVISION: _____

CROSS SECTIONS OF SHEETS STA. 306+00.00 TO STA. 330+00.00

SCALE: _____

SHEET _____ OF _____ SHEETS

SECTION 11B1191-2


ILLINOIS FLD. AID PROJECT

TOTAL SHEET NO. 25
SHEET NO. 18