


ORIGINAL SURVEY	SURVEYED	BY	DATE
NOTE BOOK	PLOTTED		
	TEMPLATE		
	AREAS		
	AREAS CHECKED		

FINAL SURVEY	SURVEYED	BY	DATE
NOTE BOOK	PLOTTED		
	TEMPLATE		
	AREAS		
	AREAS CHECKED		

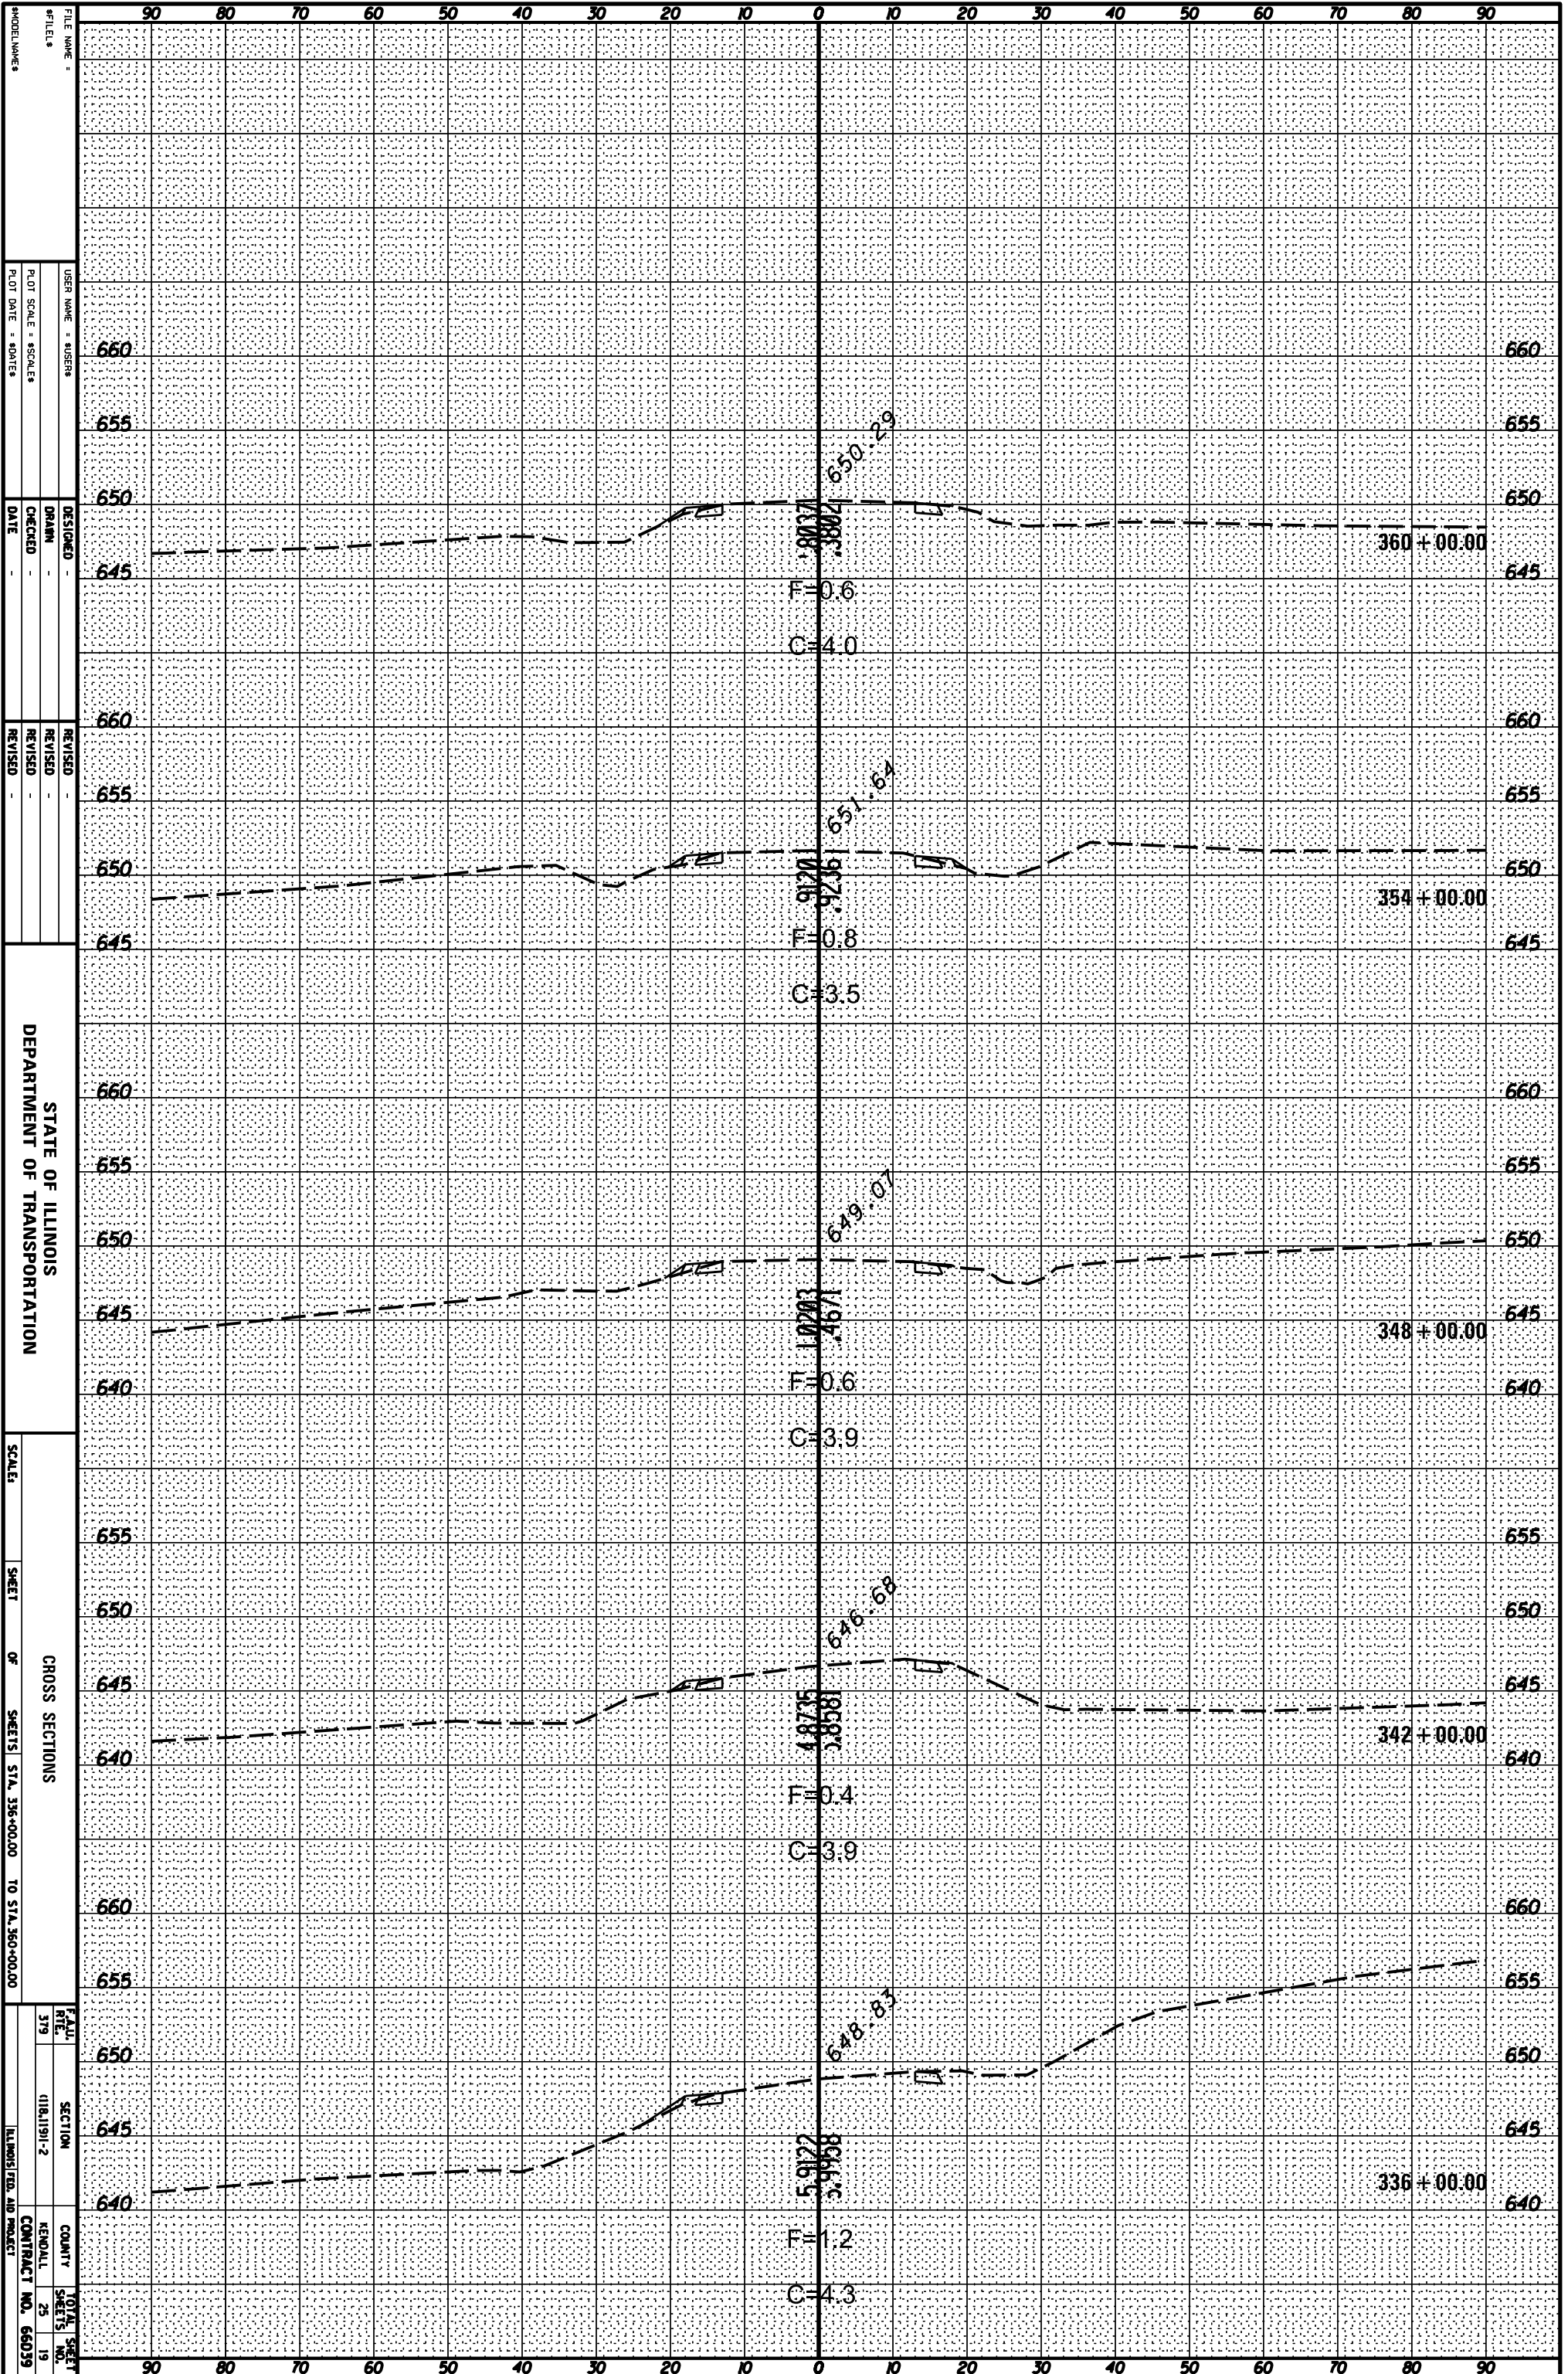

FILE NAME: \_\_\_\_\_  
 #TILE# \_\_\_\_\_  
 USER NAME: 805888  
 PLOT SCALE: 80000  
 PLOT DATE: 8/20/15

DESIGNED \_\_\_\_\_  
 DRAWN \_\_\_\_\_  
 CHECKED \_\_\_\_\_  
 DATE \_\_\_\_\_

REVISOR \_\_\_\_\_  
 REVISION \_\_\_\_\_  
 REVISION \_\_\_\_\_

STATE OF ILLINOIS  
 DEPARTMENT OF TRANSPORTATION

SCALE: \_\_\_\_\_  
 SHEET \_\_\_\_\_ OF \_\_\_\_\_ SHEETS STA. 336+00.00 TO STA. 360+00.00

CROSS SECTIONS

SECTION \_\_\_\_\_ COUNTY \_\_\_\_\_ TOTAL SHEET NO. \_\_\_\_\_  
 1181191-2 KENNA 25  
 ILLINOIS FLD. AID PROJECT CONTRACT NO. 65039