


ORIGINAL SURVEY	SURVEYED	BY	DATE
NOTE BOOK	PLOTTED		
	TEMPLATE		
	AREAS		
	AREAS CHECKED		

FINAL SURVEY	SURVEYED	BY	DATE
NOTE BOOK	PLOTTED		
	TEMPLATE		
	AREAS		
	AREAS CHECKED		

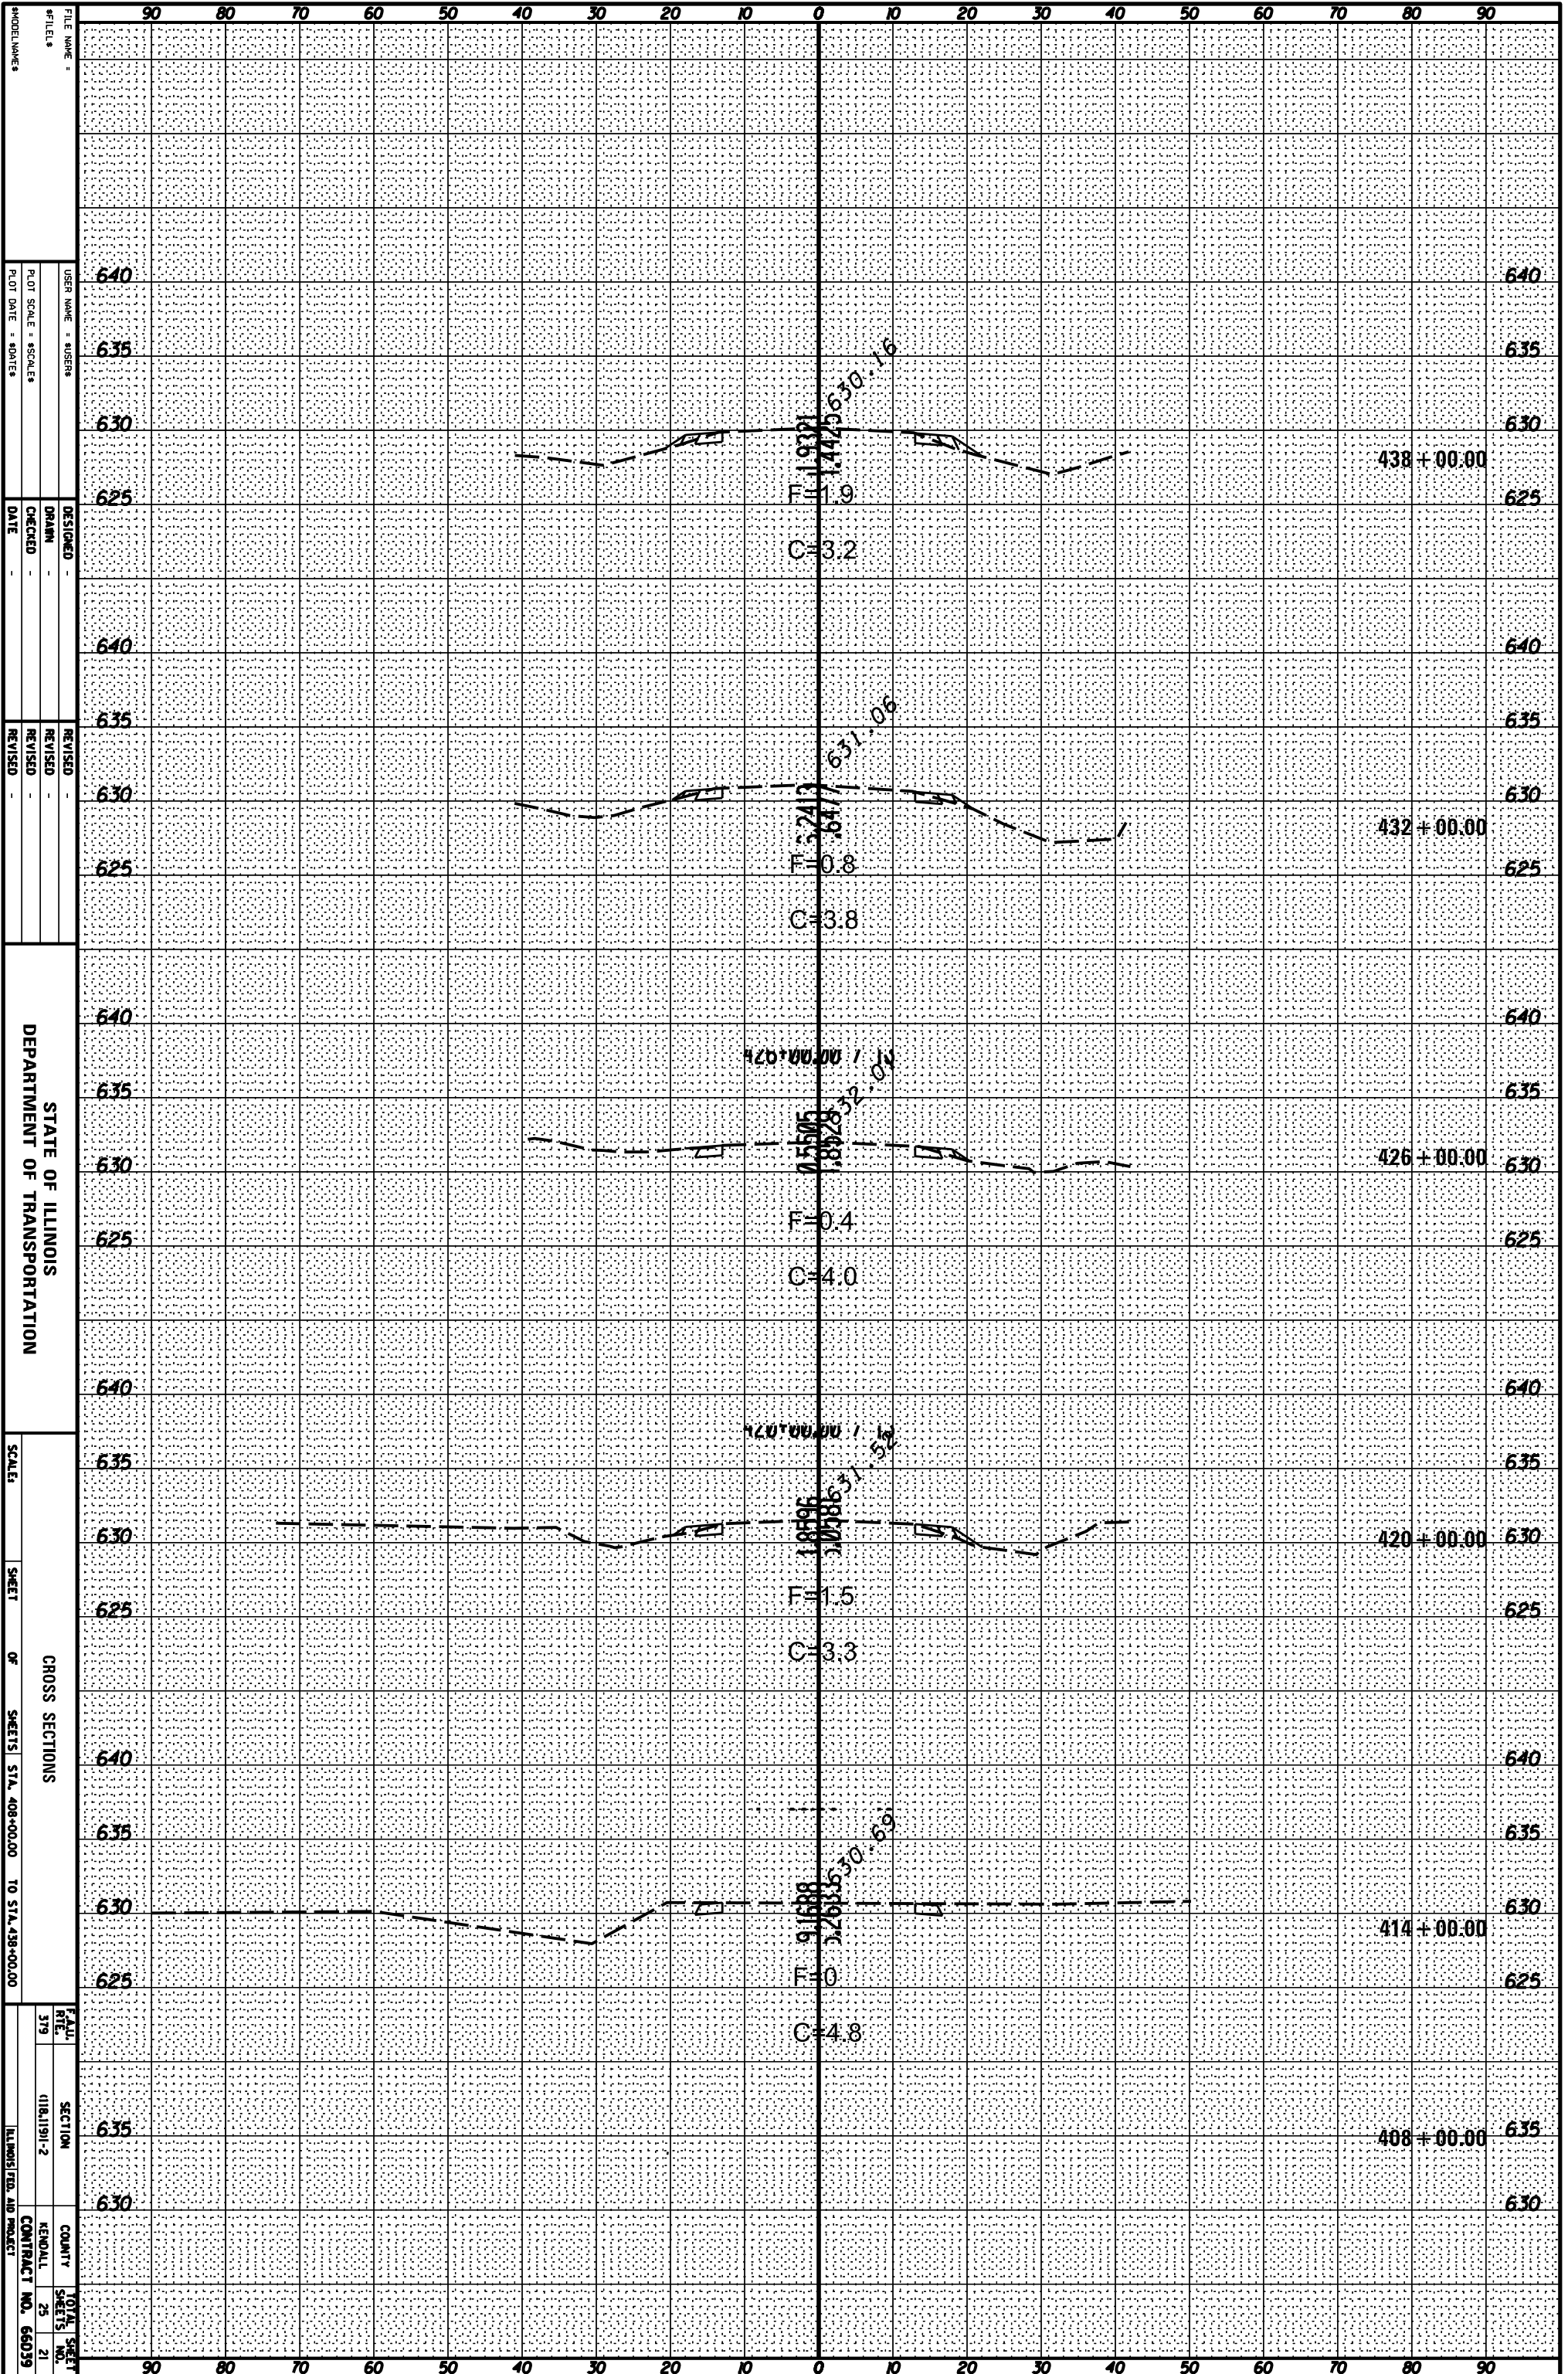

FILE NAME: _____
 USER NAME: *USERS
 PLOT SCALE: *SCALES
 PLOT DATE: *DATES
 DESIGNED: _____
 DRAWN: _____
 CHECKED: _____
 DATE: _____
 REVISED: _____
 REVISED: _____
 REVISED: _____

STATE OF ILLINOIS
 DEPARTMENT OF TRANSPORTATION

CROSS SECTIONS
 OF STATION 408+00.00 TO STATION 438+00.00

SHEET NO. 25
 TOTAL SHEETS 21
 COUNTY: ILLINOIS
 CONTRACT NO. 65039