
## **DETAILS OF MAILBOX TURNOUTS**

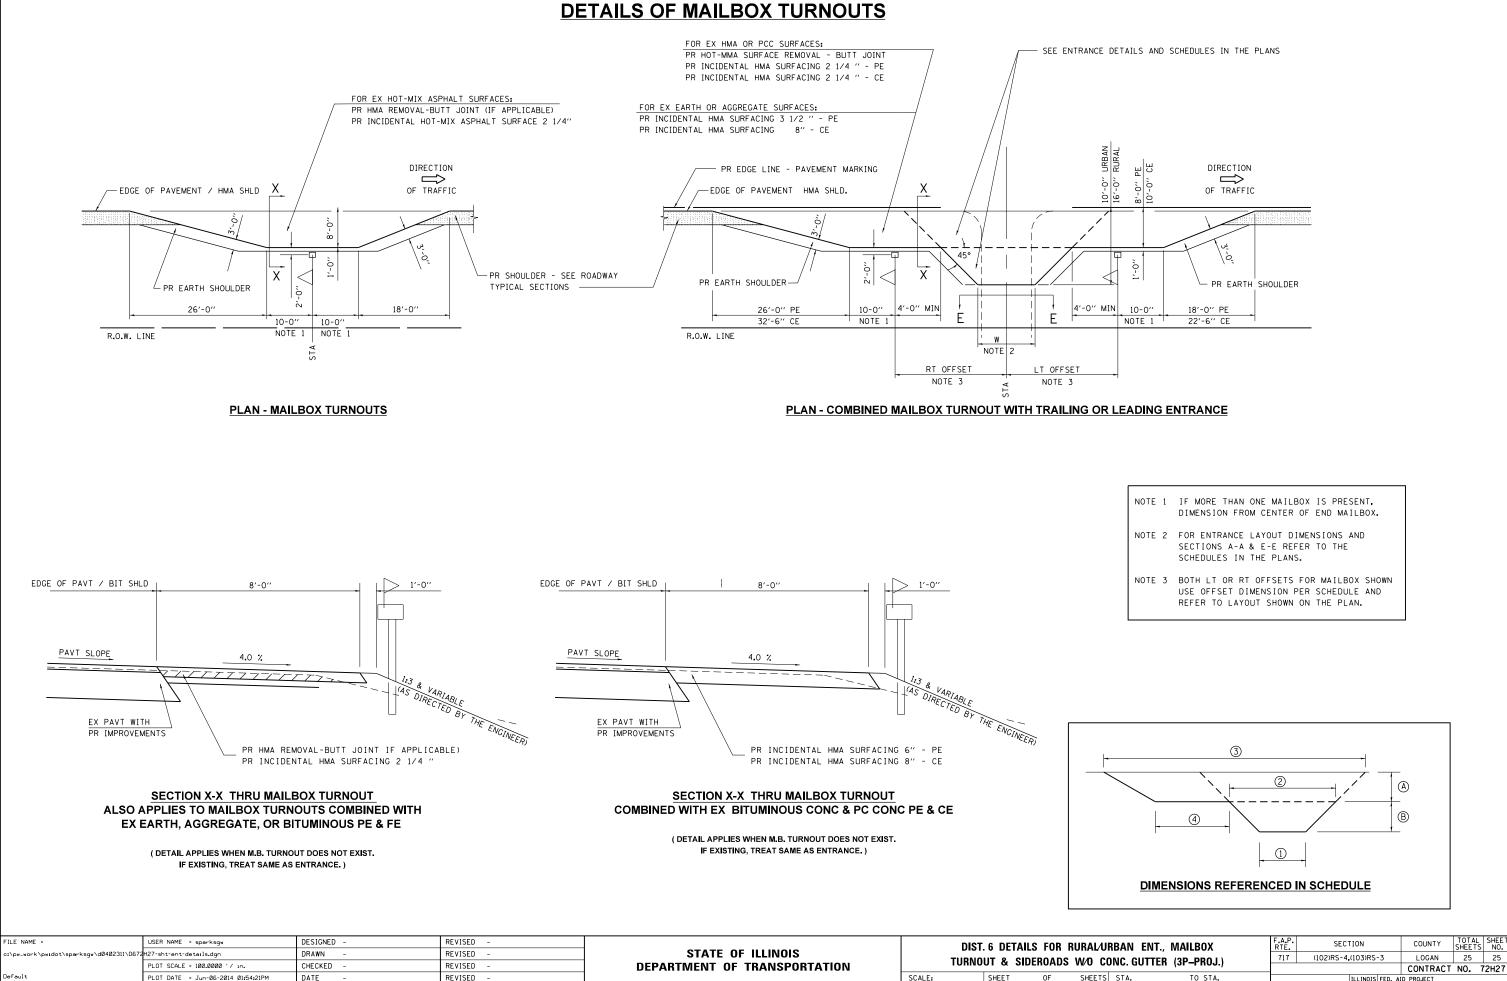

NOTE 1	IF MORE THAN ONE MAILBOX IS PRESENT. DIMENSION FROM CENTER OF END MAILBOX.
NOTE 2	FOR ENTRANCE LAYOUT DIMENSIONS AND SECTIONS A-A & E-E REFER TO THE SCHEDULES IN THE PLANS.
NOTE 3	BOTH LT OR RT OFFSETS FOR MAILBOX SHOWN USE OFFSET DIMENSION PER SCHEDULE AND REFER TO LAYOUT SHOWN ON THE PLAN.