


PIPE CULVERTS, CLASS A, TYPE 1 EQUIVALENT ROUND - SIZE 36"

ID	STATION	OFFSET	FLOWLINE
5	354+85.23	53.35 LT	420.05
6	355+21.23	53.46 LT	420.15
7	358+09.54	48.48 LT	421.03
8	358+38.75	47.06 LT	421.13

9525 COLLINSVILLE RD  
 GRAMEX RETAIL STORES INC  
 (BK 4356, PG 2907)  
 I8-2010MA-4432.0  
 13-1-21-31-00-000-008  
 TIMBER WITH HEAVY UNDERBRUSH

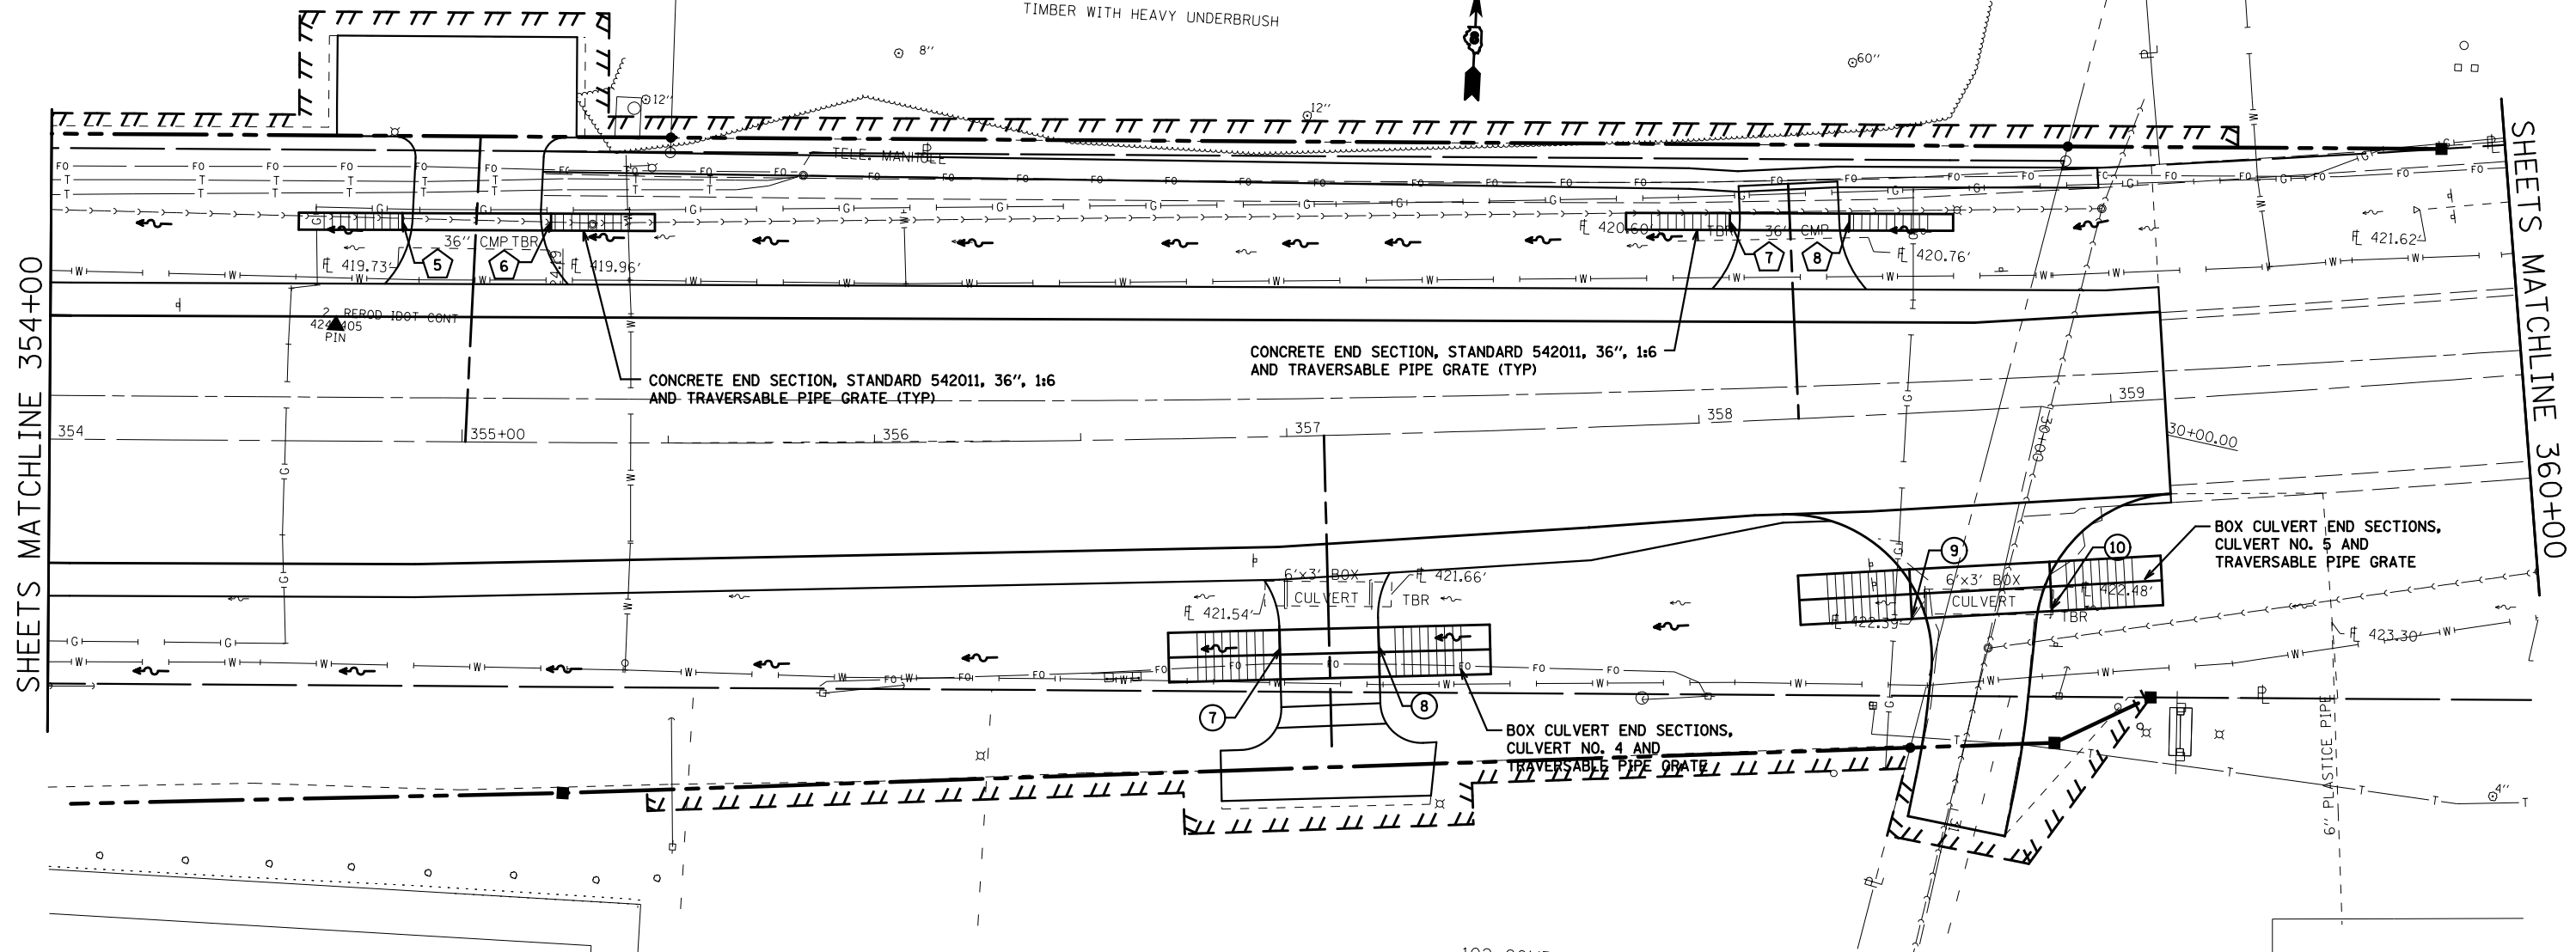

SHEETS MATCHLINE 354+00

SHEETS MATCHLINE 360+00

CONCRETE END SECTION, STANDARD 542011, 36", 1:6 AND TRAVERSABLE PIPE GRATE (TYP)

CONCRETE END SECTION, STANDARD 542011, 36", 1:6 AND TRAVERSABLE PIPE GRATE (TYP)

BOX CULVERT END SECTIONS, CULVERT NO. 5 AND TRAVERSABLE PIPE GRATE

BOX CULVERT END SECTIONS, CULVERT NO. 4 AND TRAVERSABLE PIPE GRATE

— — — — — EXISTING ROW  
 - - - - - PROPOSED ROW  
 // // // // // TEMPORARY EASEMENT

102 COMB. ...  
 ASTM C 1577 DOUBLE PRECAST BOX CULVERTS, 5'x3'

ID	STATION	OFFSET	SKIEW	DESIGN FILL	FLOWLINE	PGE CY
7	356+97.11	53.05 RT	0°	0.6'	421.30	67.0
8	357+20.89	52.72 RT	0°	0.6'	421.39	X
9	358+49.18	43.57 RT	15° 50'	0.7'	421.83	80.3
10	358+82.60	43.06 RT	15° 50'	0.7'	421.95	X

THE PGE SHOWN IN THE CHART IS AN APPROXIMATION OF THE QUANTITY THAT WILL BE REQUIRED FOR THE PAY ITEMS END SECTIONS, BOX CULVERTS AND BOX CULVERTS, SPECIAL. THIS IS NOT TO BE PAID FOR SEPERATELY BUT IS INCLUDED IN THE COST OF THE ASSOCIATED PAY ITEMS.