
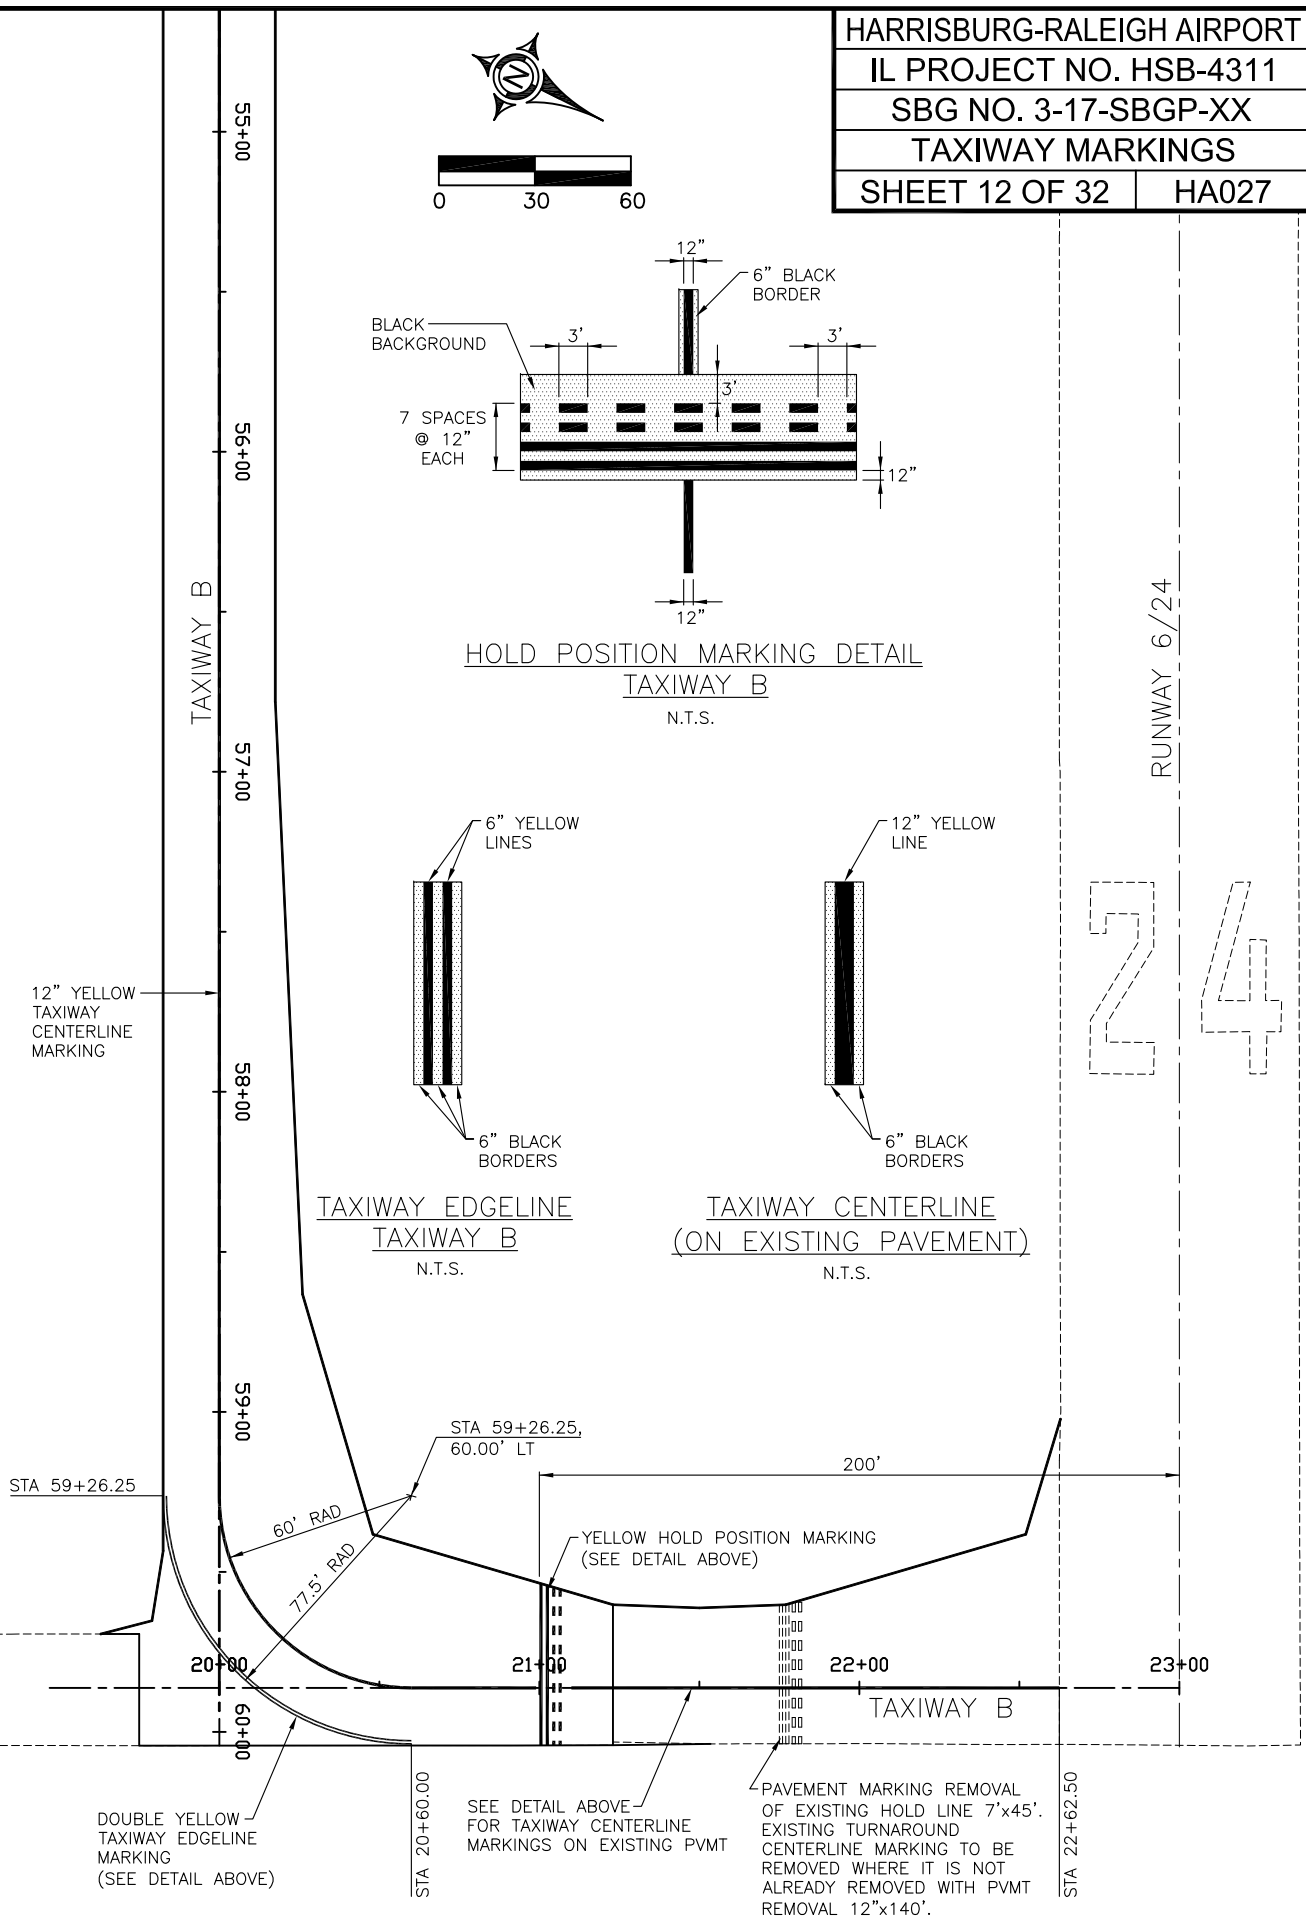


16 Jun 2014 - 1:02pm X:\2013\13215\13215.dwg Base.dwg: Layout Tab '12MARK'

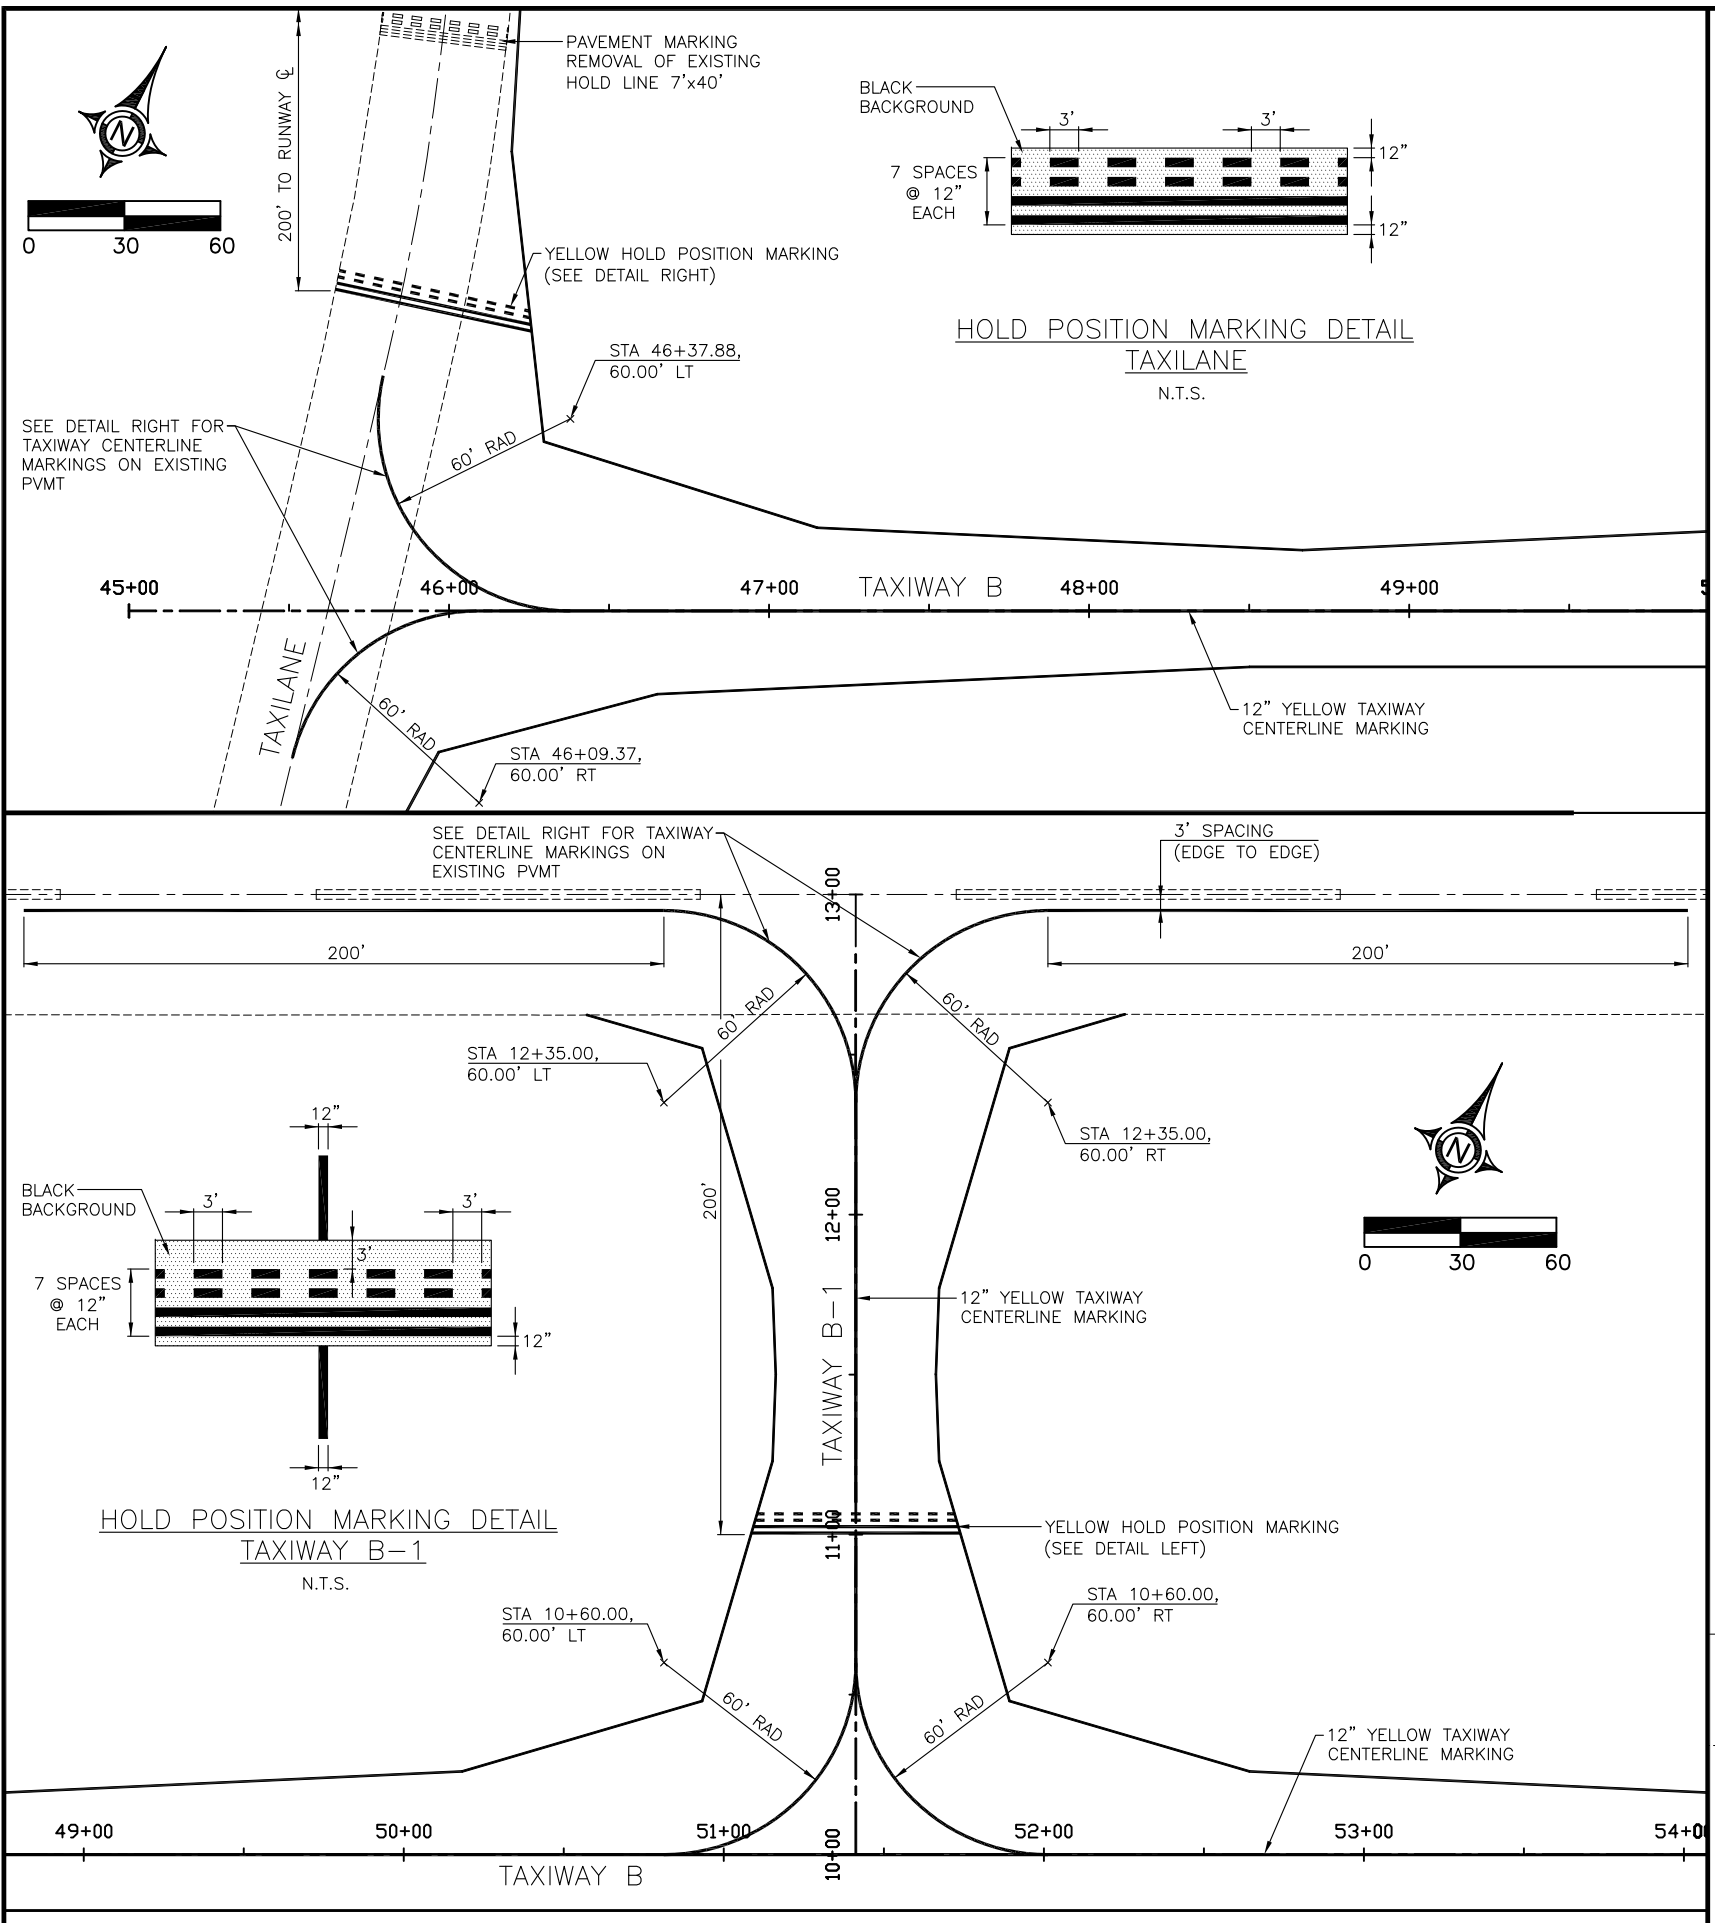

HARRISBURG-RALEIGH AIRPORT	
IL PROJECT NO. HSB-4311	
SBG NO. 3-17-SBGP-XX	
TAXIWAY MARKINGS	
SHEET 12 OF 32	HA027