


PARTIAL PARALLEL TAXIWAY FOR RUNWAY 6/24	COUNTY	TOTAL SHEETS	SHEET NO.
	SALINE	32	23
HARRISBURG/RALEIGH AIRPORT		HA027	

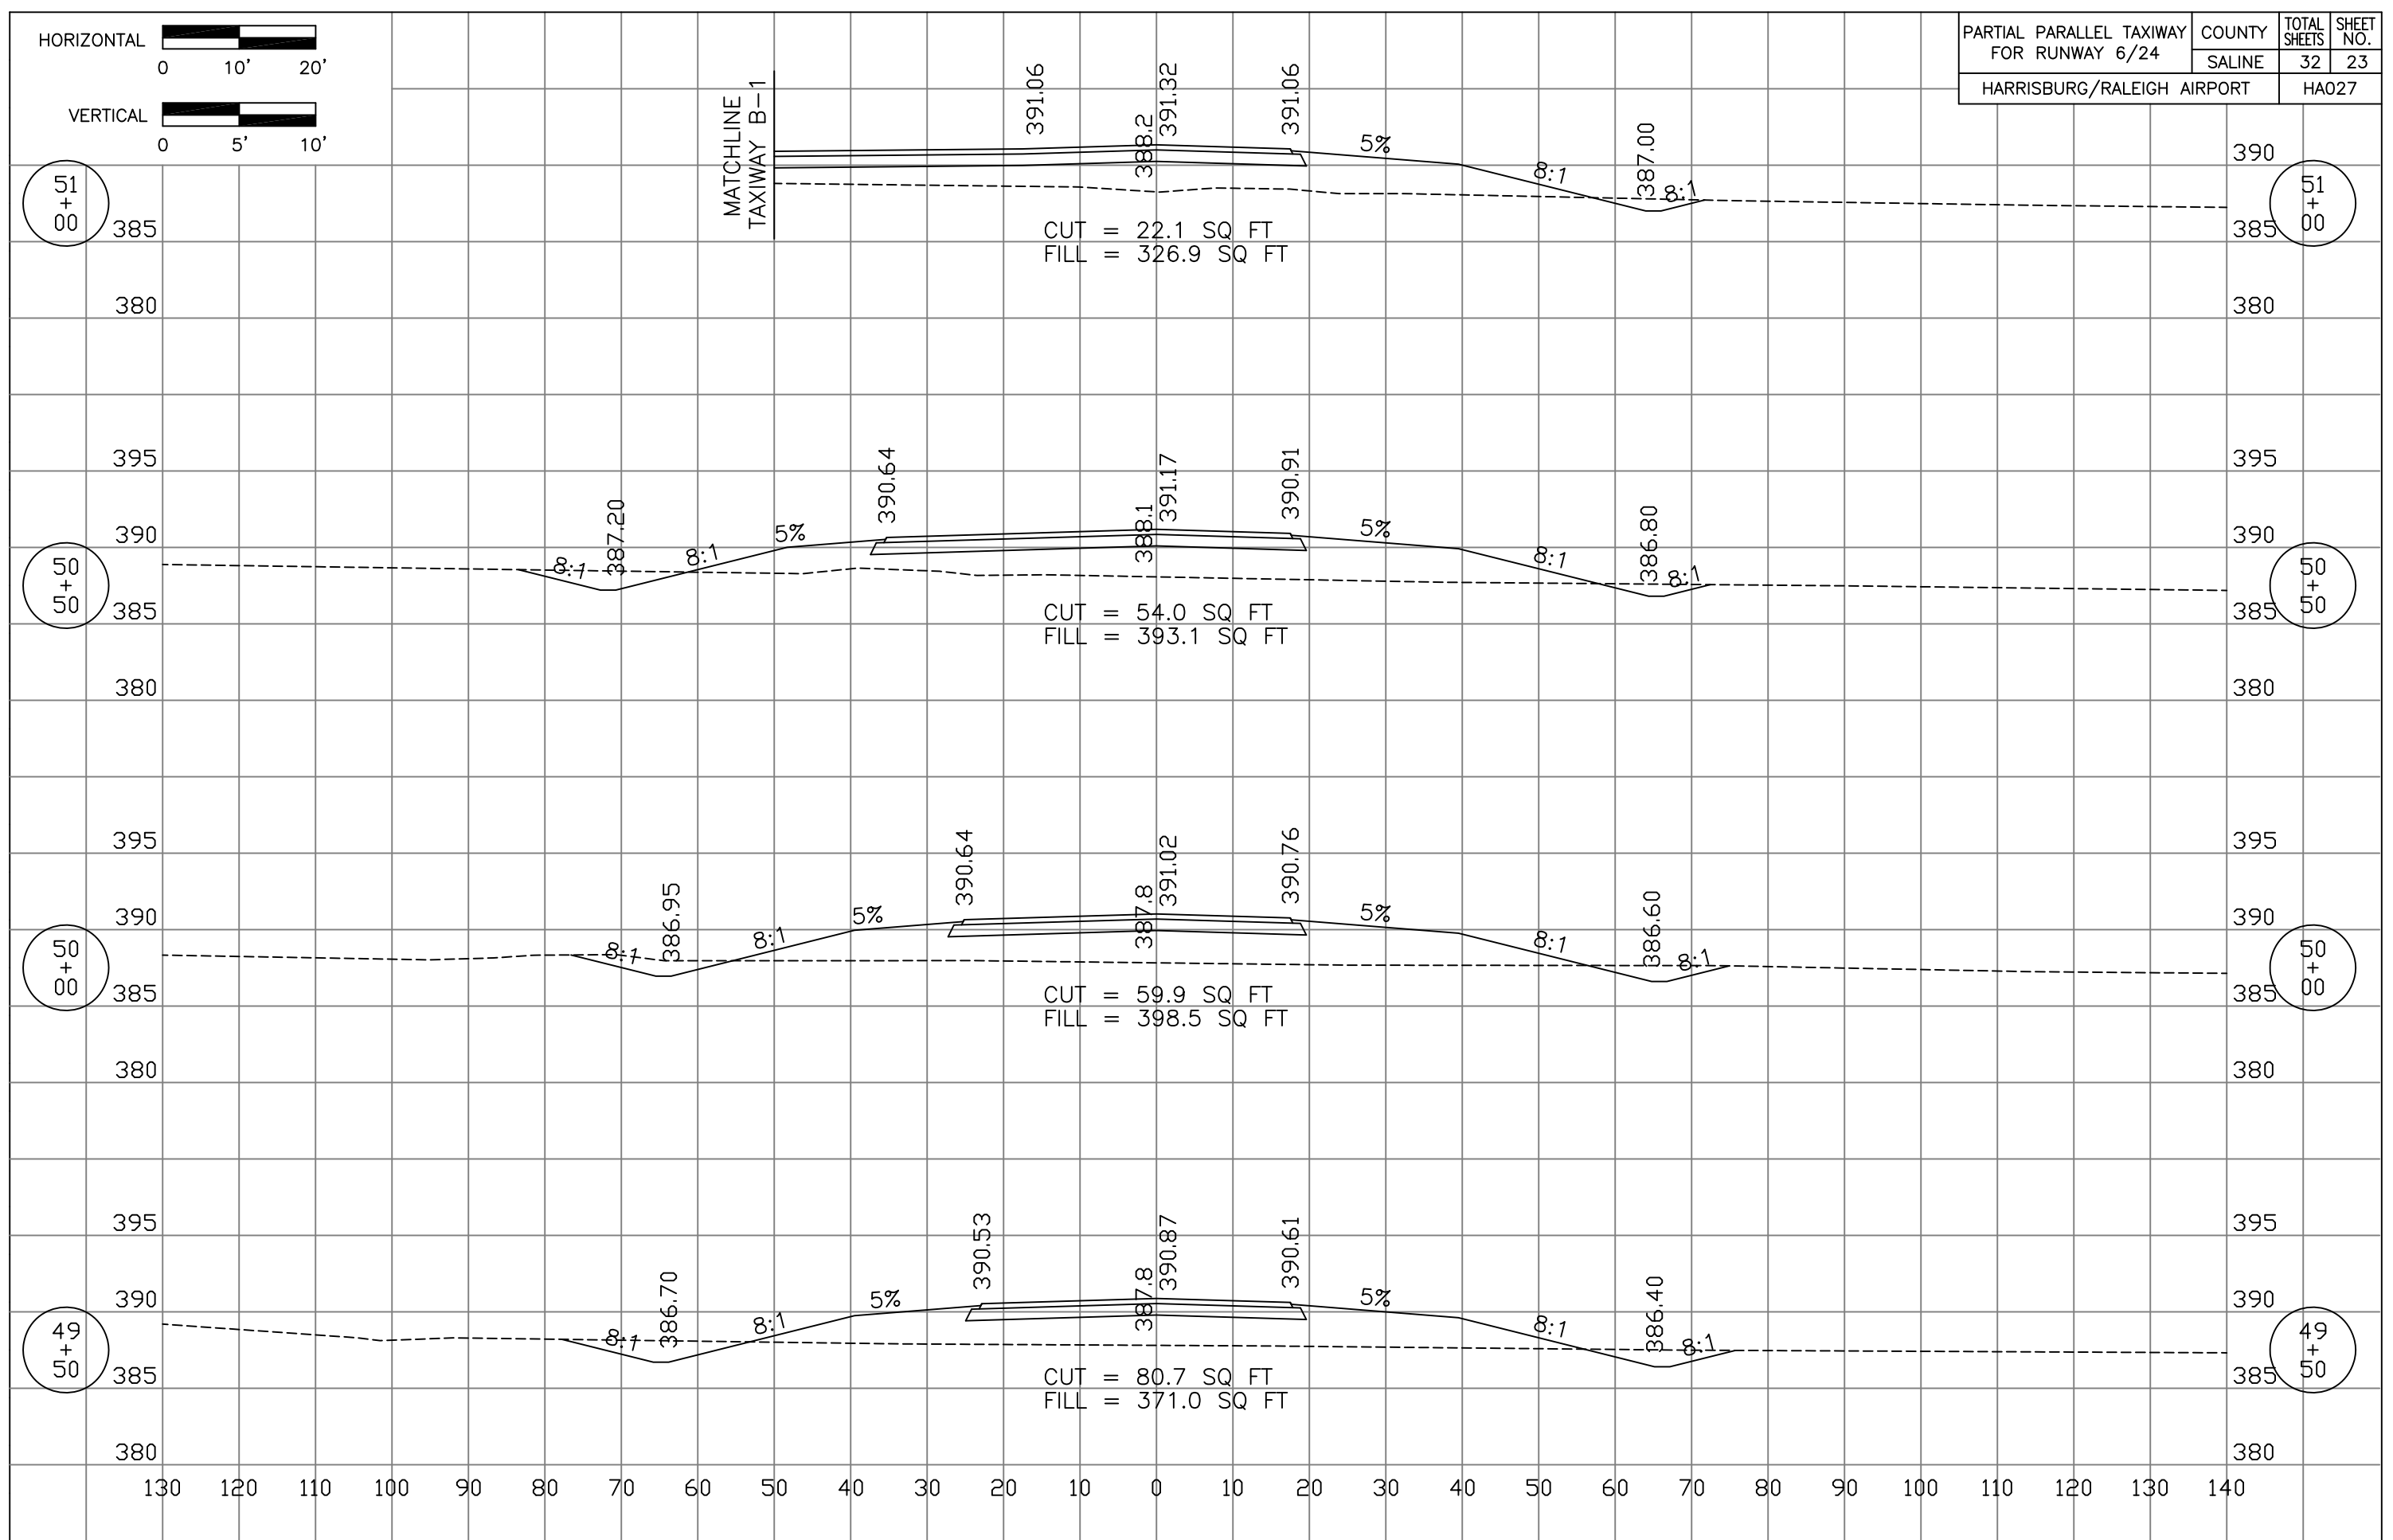

MATCHLINE  
TAXIWAY B-1