


**UN053**

REVISIONS		
NUMBER	BY	DATE

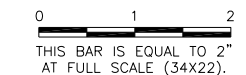

UNIVERSITY OF ILLINOIS  
 WILLARD AIRPORT  
 SAVOY, ILLINOIS

**BASE BID - REALIGN AND WIDEN TAXIWAY C  
 PROPOSED MARKING IMPROVEMENTS 1**

© Copyright CMT, Inc.

**CMT**  
 CRAWFORD, MURPHY & TILLY, INC.  
 CONSULTING ENGINEERS  
 License No. 184-000613



DESIGN BY: CBG

DRAWN BY: ADD

CHECKED BY: CET

APPROVED BY: CET



DATE: JUNE 27, 2014

JOB No: 13059-02-00

IL PROJ. NO. CMI-4347

AIP PROJ. NO. 3-17-0016-XX


SHEET 55 OF 83 SHEETS

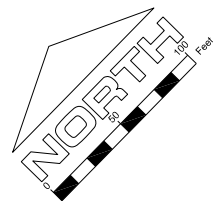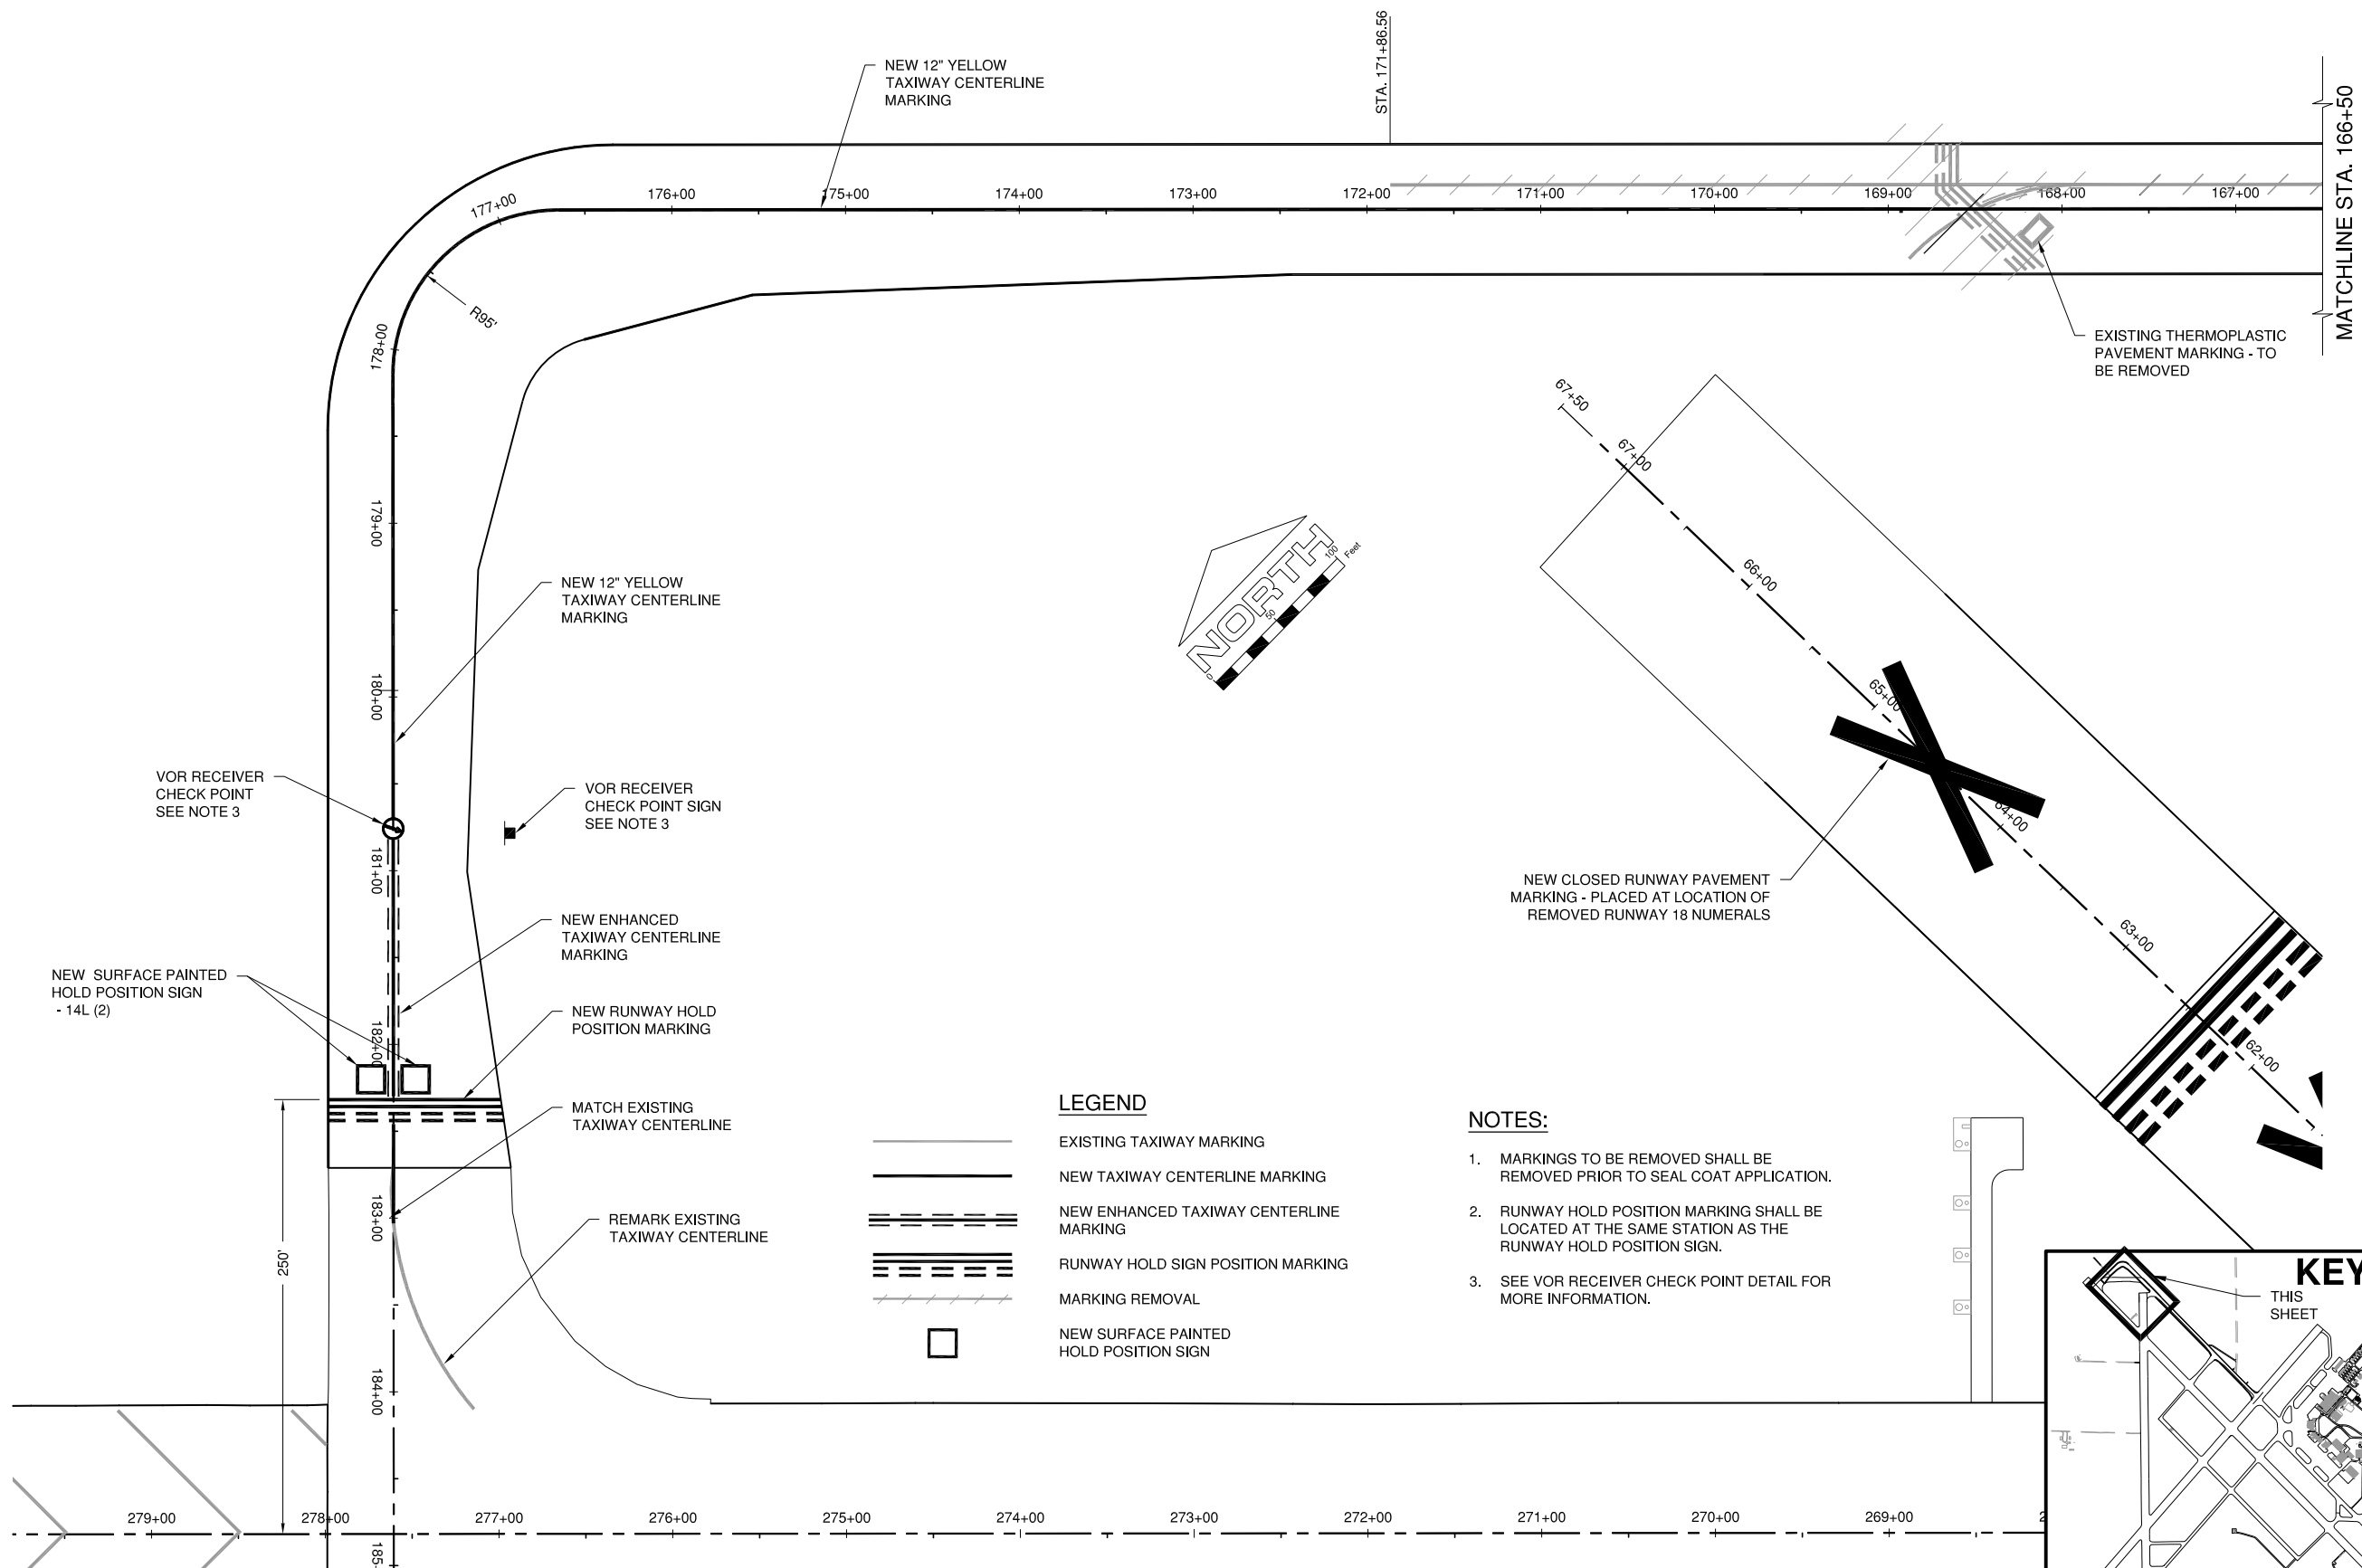

**LEGEND**

	EXISTING TAXIWAY MARKING
	NEW TAXIWAY CENTERLINE MARKING
	NEW ENHANCED TAXIWAY CENTERLINE MARKING
	RUNWAY HOLD SIGN POSITION MARKING
	MARKING REMOVAL
	NEW SURFACE PAINTED HOLD POSITION SIGN

- NOTES:**
1. MARKINGS TO BE REMOVED SHALL BE REMOVED PRIOR TO SEAL COAT APPLICATION.
  2. RUNWAY HOLD POSITION MARKING SHALL BE LOCATED AT THE SAME STATION AS THE RUNWAY HOLD POSITION SIGN.
  3. SEE VOR RECEIVER CHECK POINT DETAIL FOR MORE INFORMATION.

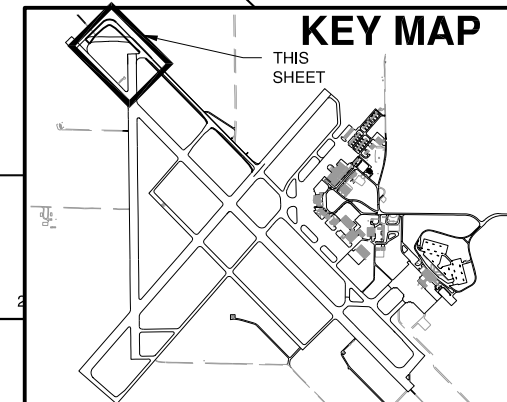

K:\Champaign\1305902\Draw\Sheets