

**UN053**

REVISIONS		
NUMBER	BY	DATE

0 1 2  
 THIS BAR IS EQUAL TO 2"  
 AT FULL SCALE (34X22).


UNIVERSITY OF ILLINOIS  
 WILLARD AIRPORT  
 SAVOY, ILLINOIS

BASE BID - REALIGN AND WIDEN TAXIWAY C  
 PROPOSED MARKING IMPROVEMENTS 3

© Copyright CMT, Inc.  
**CMT**  
 CRAWFORD, MURPHY & TILLY, INC.  
 CONSULTING ENGINEERS  
 License No. 184-000613



DESIGN BY:	CBG
DRAWN BY:	ADD
CHECKED BY:	CET
APPROVED BY:	CET
DATE:	JUNE 27, 2014
JOB No:	13059-02-00
IL PROJ. NO.	CMI-4347
AIP PROJ. NO.	3-17-0016-XX
SHEET	57 OF 83 SHEETS

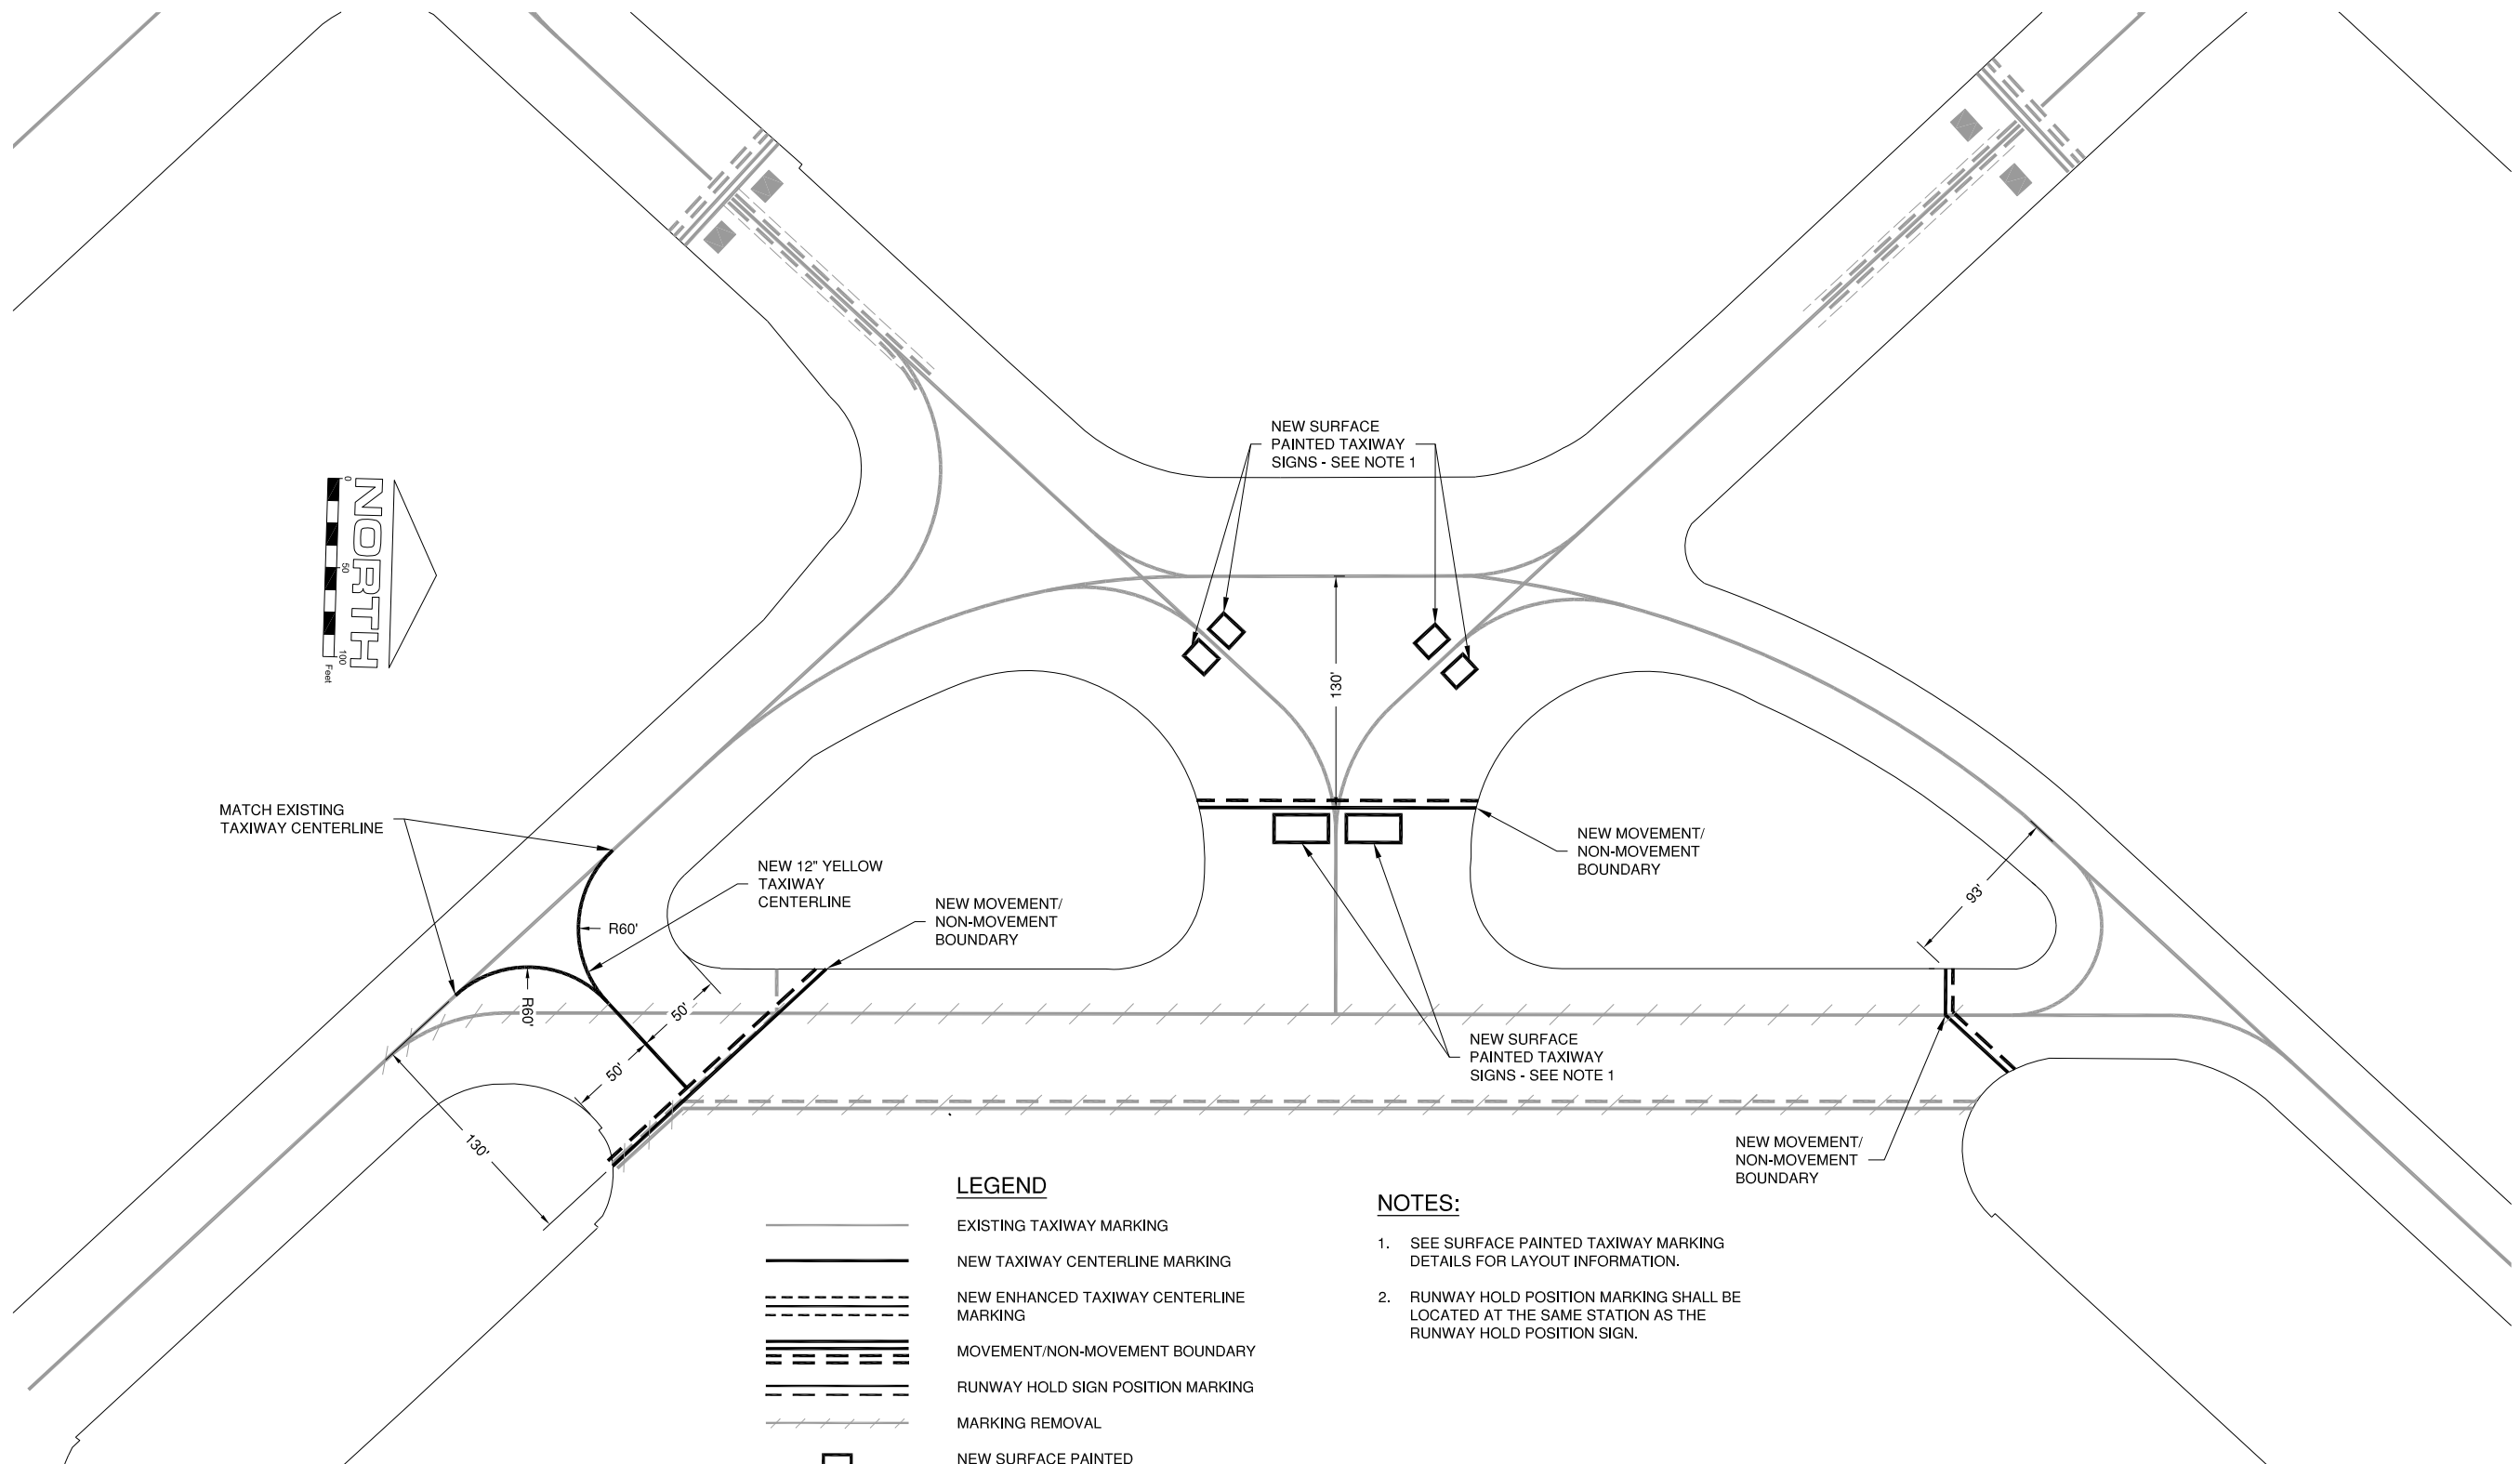

**LEGEND**

- EXISTING TAXIWAY MARKING
- NEW TAXIWAY CENTERLINE MARKING
- NEW ENHANCED TAXIWAY CENTERLINE MARKING
- MOVEMENT/NON-MOVEMENT BOUNDARY
- RUNWAY HOLD SIGN POSITION MARKING
- MARKING REMOVAL
- NEW SURFACE PAINTED HOLD POSITION SIGN

**NOTES:**

1. SEE SURFACE PAINTED TAXIWAY MARKING DETAILS FOR LAYOUT INFORMATION.
2. RUNWAY HOLD POSITION MARKING SHALL BE LOCATED AT THE SAME STATION AS THE RUNWAY HOLD POSITION SIGN.

