
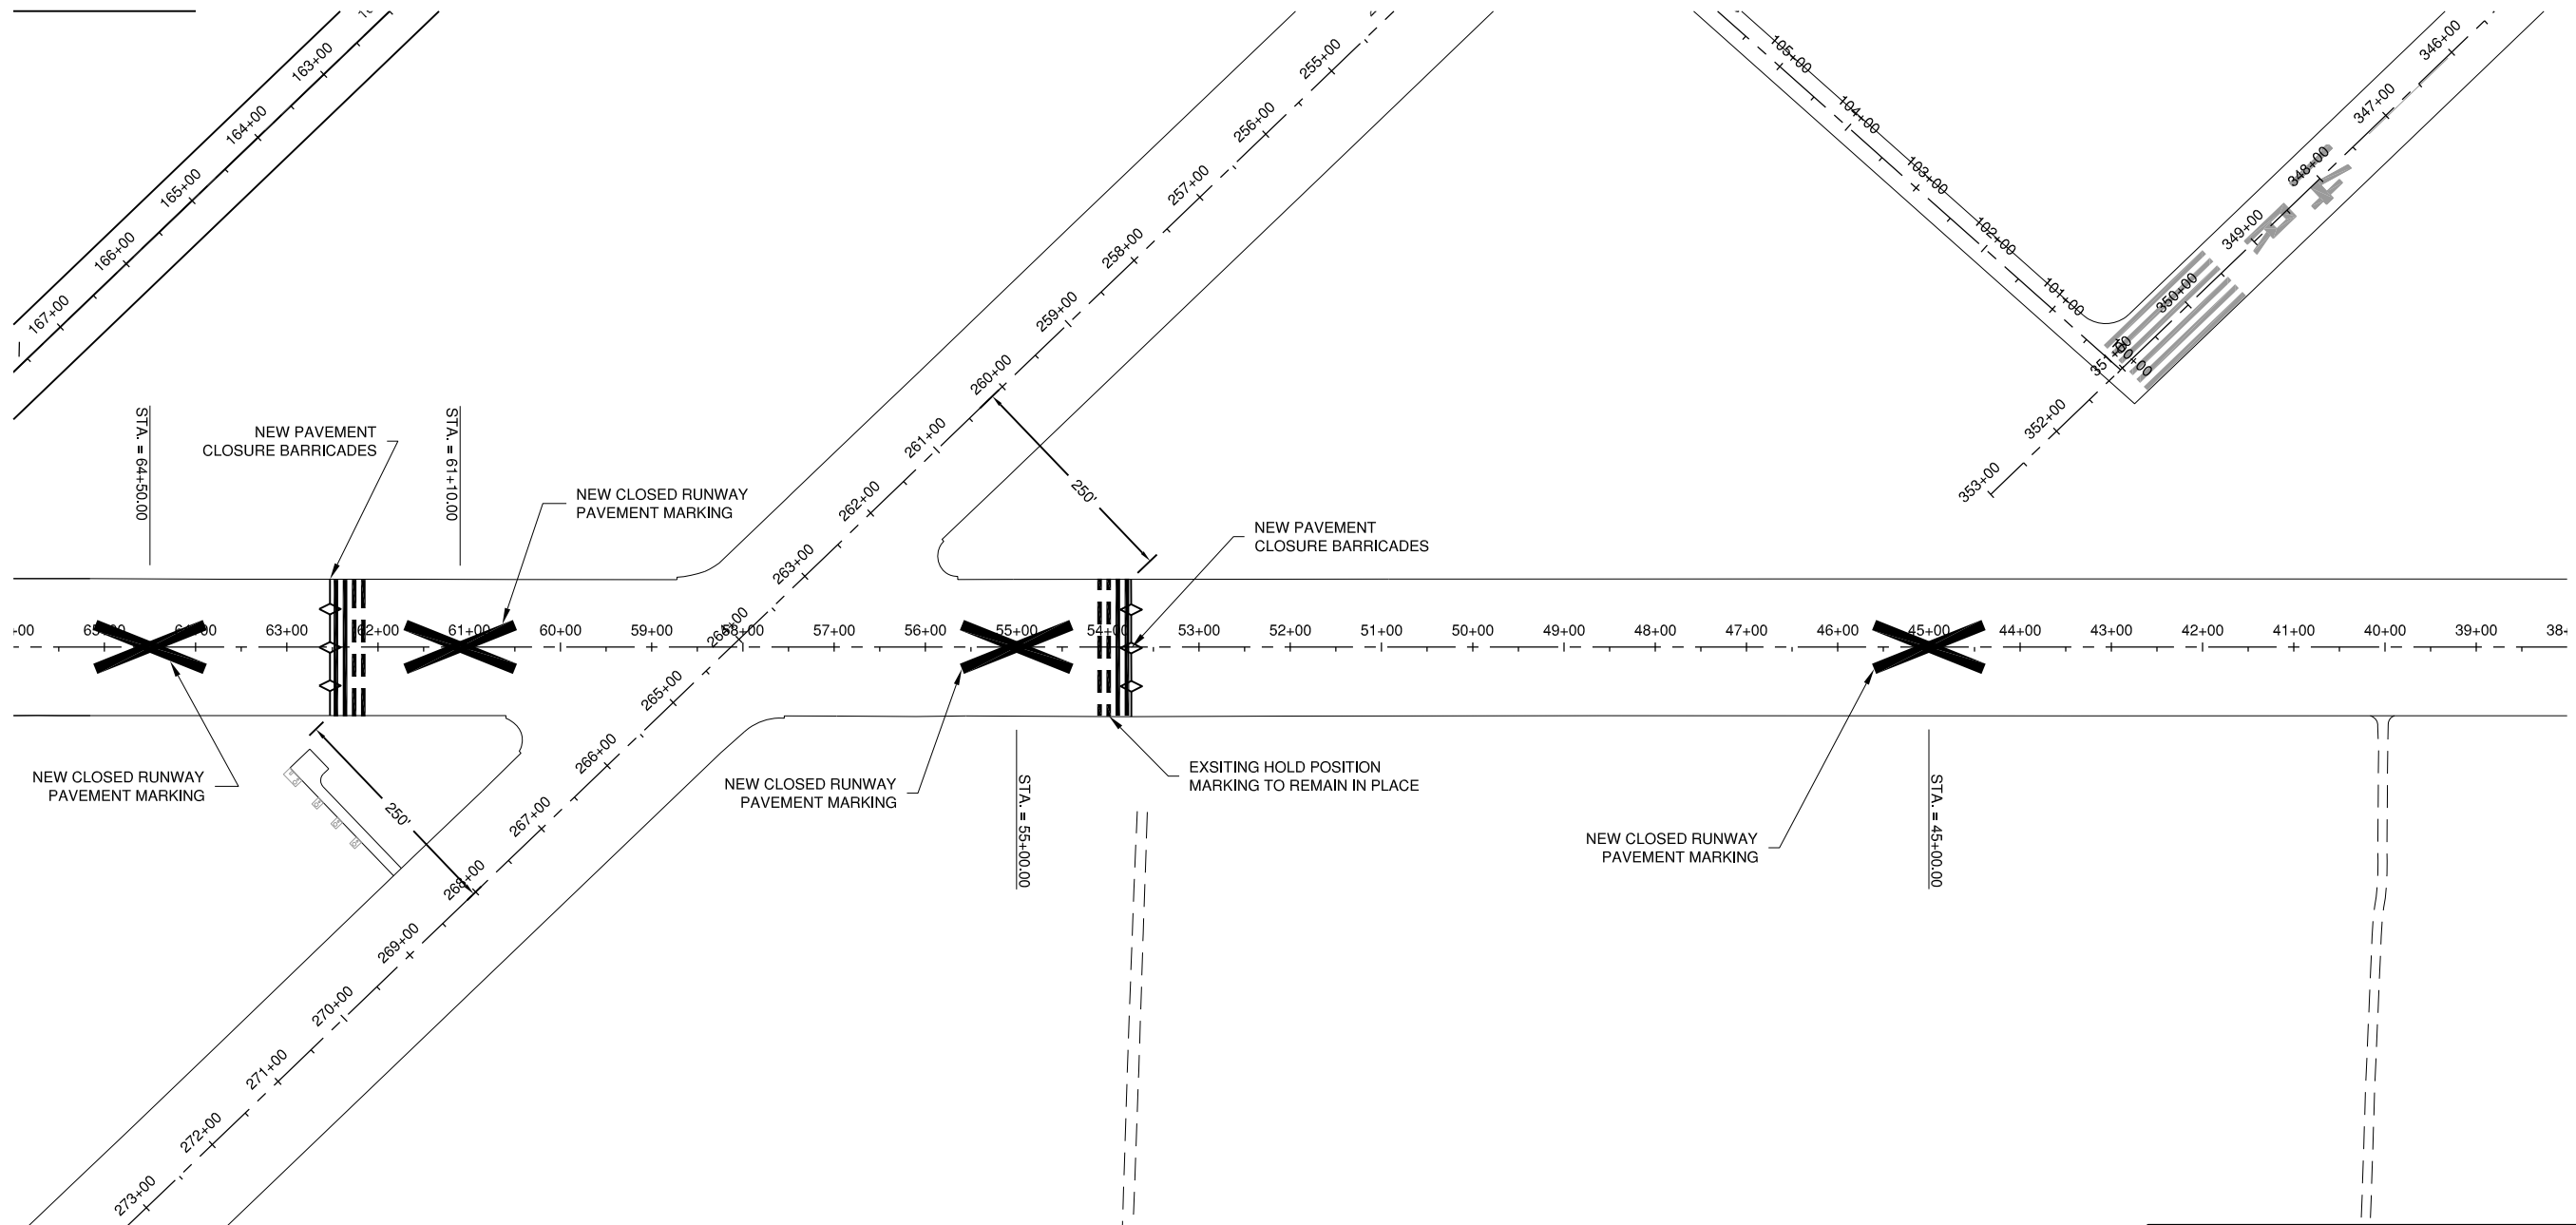


UN053

| REVISIONS | | |
|-----------|----|------|
| NUMBER | BY | DATE |
| | | |
| | | |
| | | |

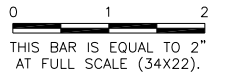


LEGEND

- EXISTING TAXIWAY MARKING
- NEW TAXIWAY CENTERLINE MARKING
- NEW ENHANCED TAXIWAY CENTERLINE MARKING
- RUNWAY HOLD SIGN POSITION MARKING
- MARKING REMOVAL
- CLOSURE BARRICADES
- NEW SURFACE PAINTED HOLD POSITION SIGN

NOTES:

1. MARKINGS TO BE REMOVED SHALL BE REMOVED PRIOR TO SEAL COAT APPLICATION.
2. RUNWAY HOLD POSITION MARKING SHALL BE LOCATED AT THE SAME STATION AS THE RUNWAY HOLD POSITION SIGN.

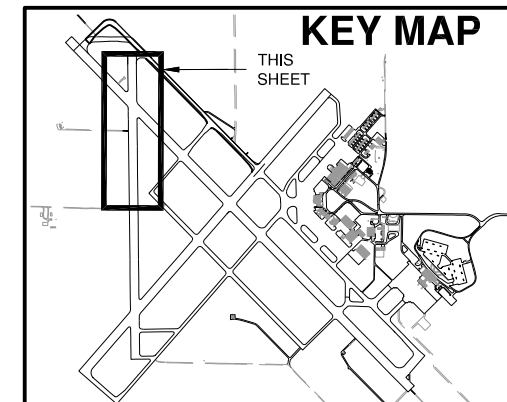

UNIVERSITY OF ILLINOIS
 WILLARD AIRPORT
 SAVOY, ILLINOIS

**BASE BID - REALIGN AND WIDEN TAXIWAY C
 PROPOSED MARKING IMPROVEMENTS 5**

© Copyright CMT, Inc.
CMT
 CRAWFORD, MURPHY & TILLY, INC.
 CONSULTING ENGINEERS
 License No. 184-000613

| | |
|---------------|-----------------|
| DESIGN BY: | CBG |
| DRAWN BY: | ADD |
| CHECKED BY: | CET |
| APPROVED BY: | CET |
| DATE: | JUNE 27, 2014 |
| JOB No: | 13059-02-00 |
| IL PROJ. NO. | CMI-4347 |
| AIP PROJ. NO. | 3-17-0016-XX |
| SHEET | 59 OF 83 SHEETS |