


| | | | |
|-----------------|---------------------|----------|------------|
| ORIGINAL SURVEY | SURVEYED _____ | BY _____ | DATE _____ |
| NOTE BOOK | PLOTTED _____ | | |
| | TEMPLATE _____ | | |
| | AREAS _____ | | |
| | AREAS CHECKED _____ | | |

| | | | |
|--------------|---------------------|----------|------------|
| FINAL SURVEY | SURVEYED _____ | BY _____ | DATE _____ |
| NOTE BOOK | PLOTTED _____ | | |
| | TEMPLATE _____ | | |
| | AREAS _____ | | |
| | AREAS CHECKED _____ | | |

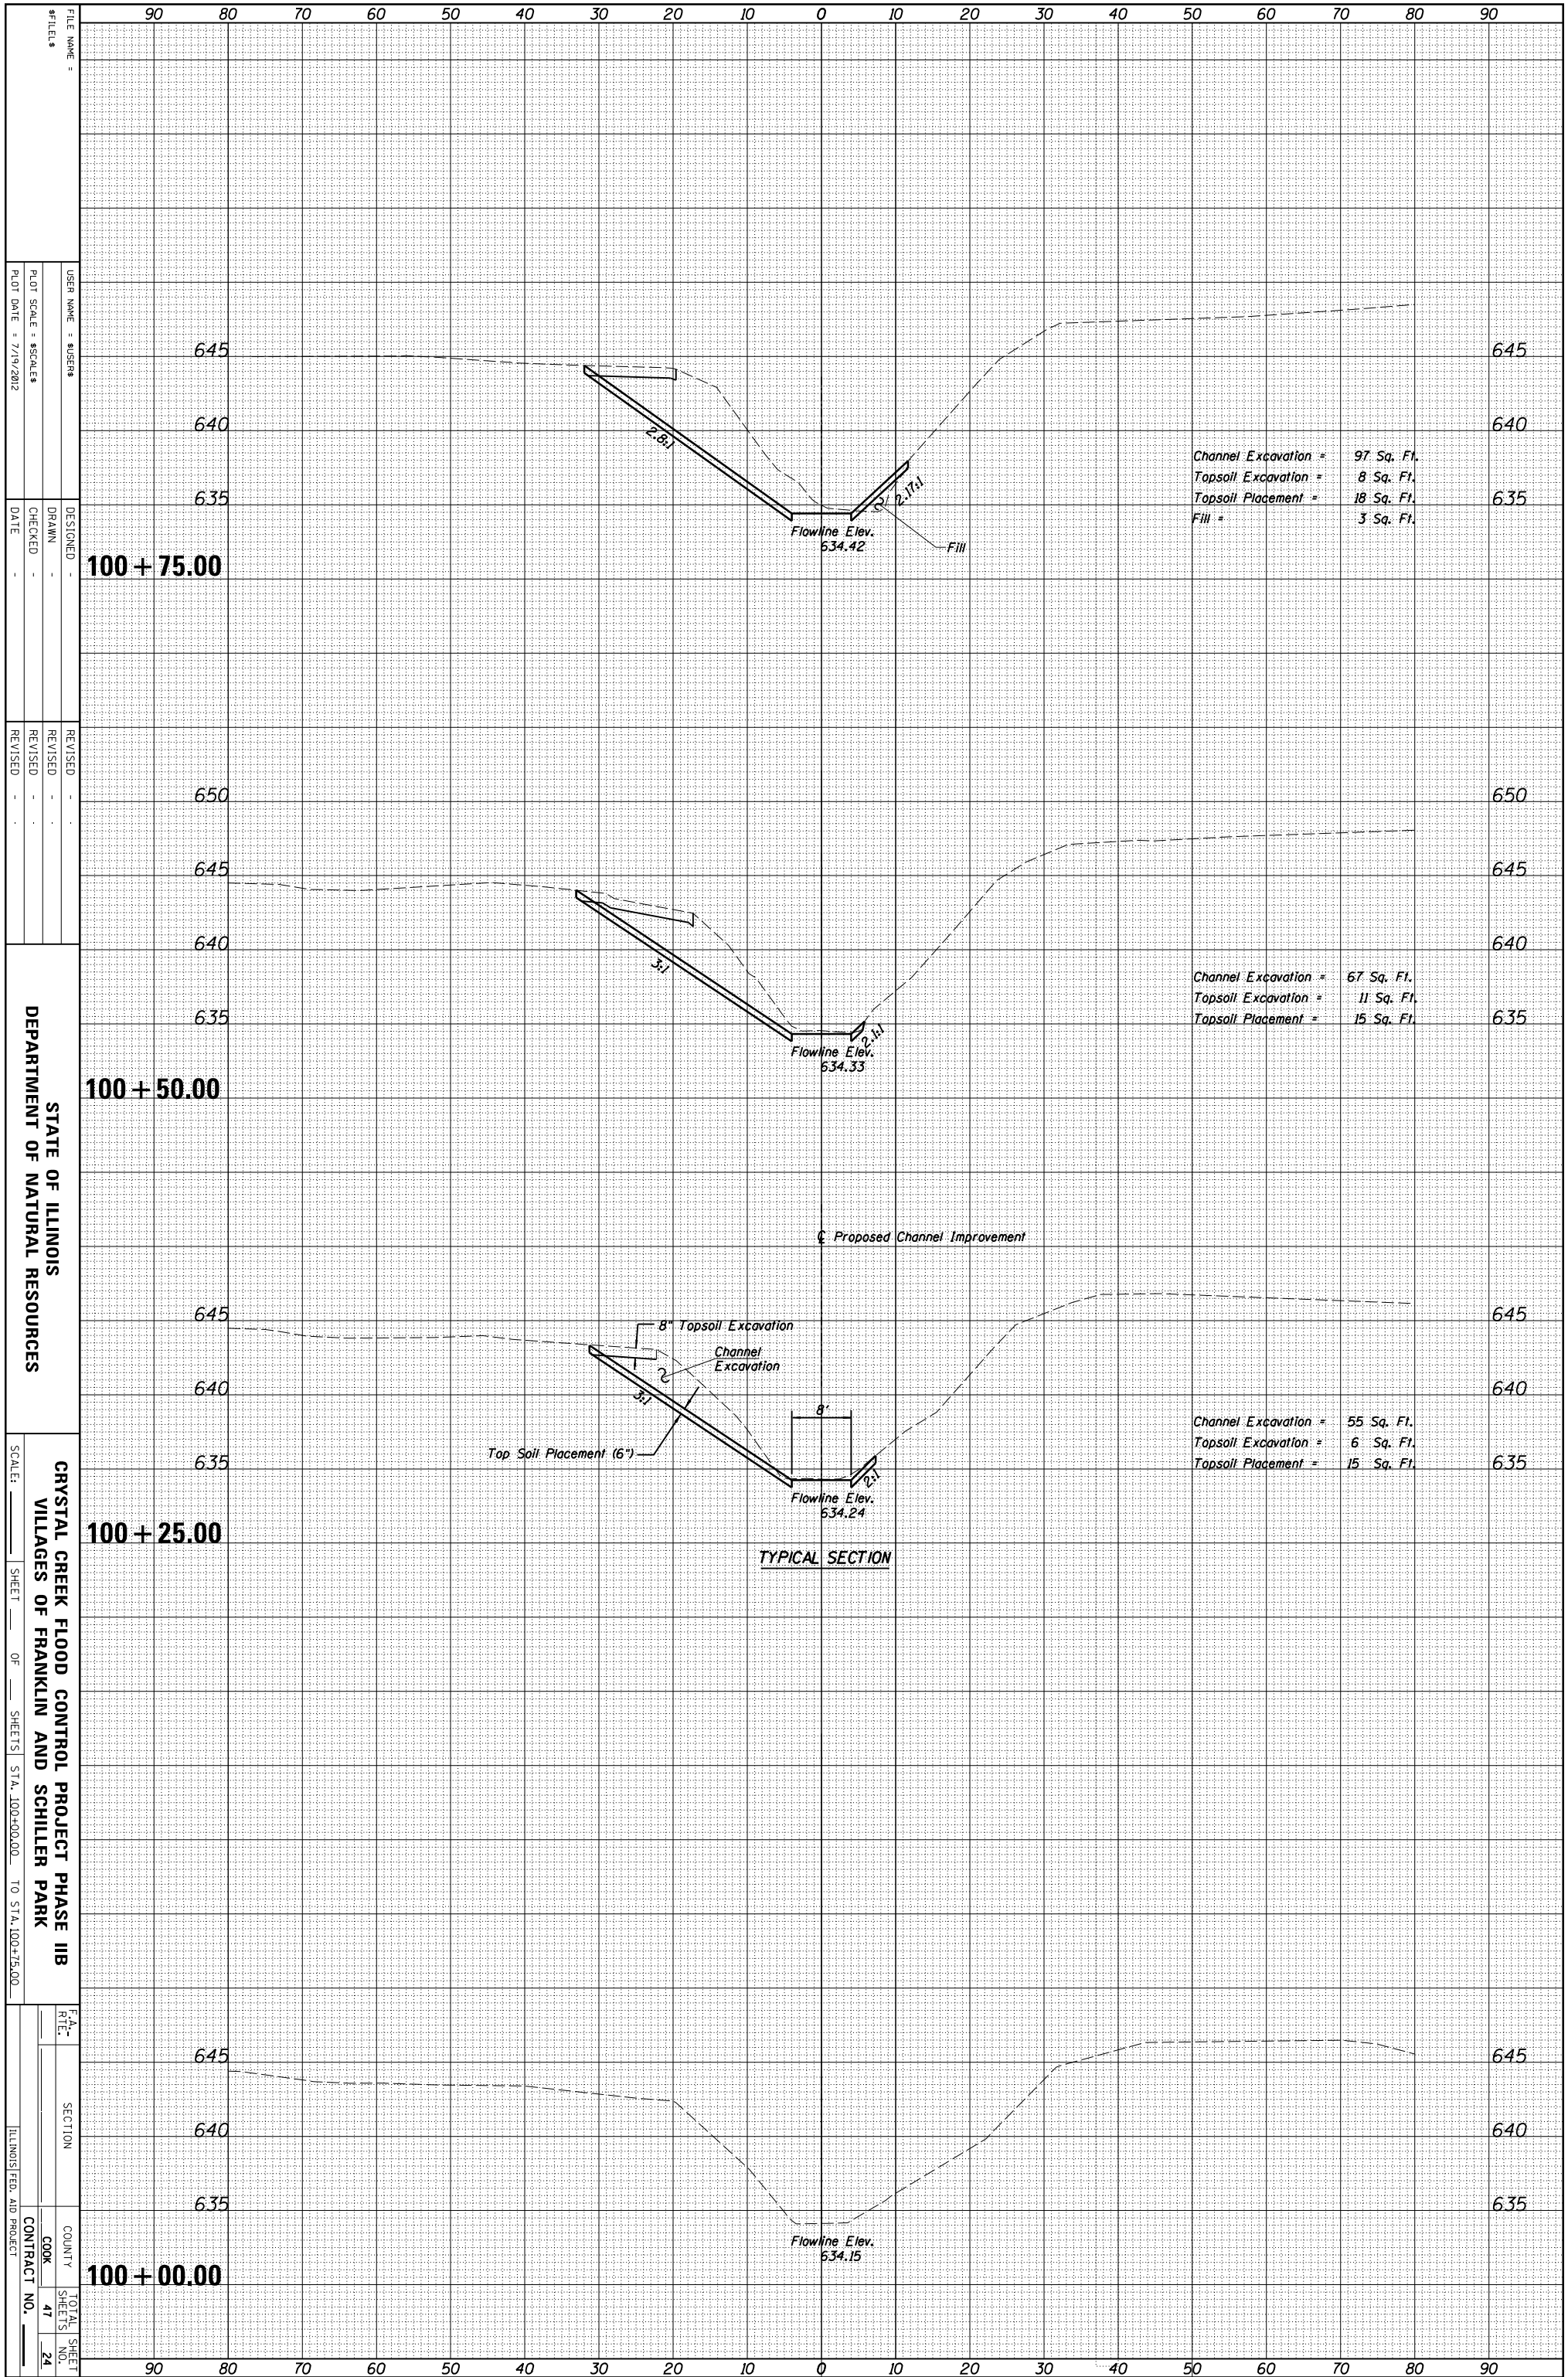

FILE NAME: _____
 USER NAME: SUSENS
 DESIGNED: _____
 DRAWN: _____
 CHECKED: _____
 DATE: _____

REVISOR: _____
 REVISION: _____
 DATE: _____

STATE OF ILLINOIS
 DEPARTMENT OF NATURAL RESOURCES

CRYSTAL CREEK FLOOD CONTROL PROJECT PHASE IIB
 VILLAGES OF FRANKLIN AND SCHILLER PARK

SCALE: _____ SHEET _____ OF _____ SHEETS STA. 100+00.00 TO STA. 100+75.00

SECTION _____
 COUNTY _____
 CONTRACT NO. _____

TOTAL SHEET NO. 47
 SHEET NO. 24

