


ORIGINAL SURVEY	SURVEYED _____	BY _____	DATE _____
NOTE BOOK	PLOTTED _____		
	TEMPLATE _____		
	AREAS _____		
	AREAS CHECKED _____		

FINAL SURVEY	SURVEYED _____	BY _____	DATE _____
NOTE BOOK	PLOTTED _____		
	TEMPLATE _____		
	AREAS _____		
	AREAS CHECKED _____		

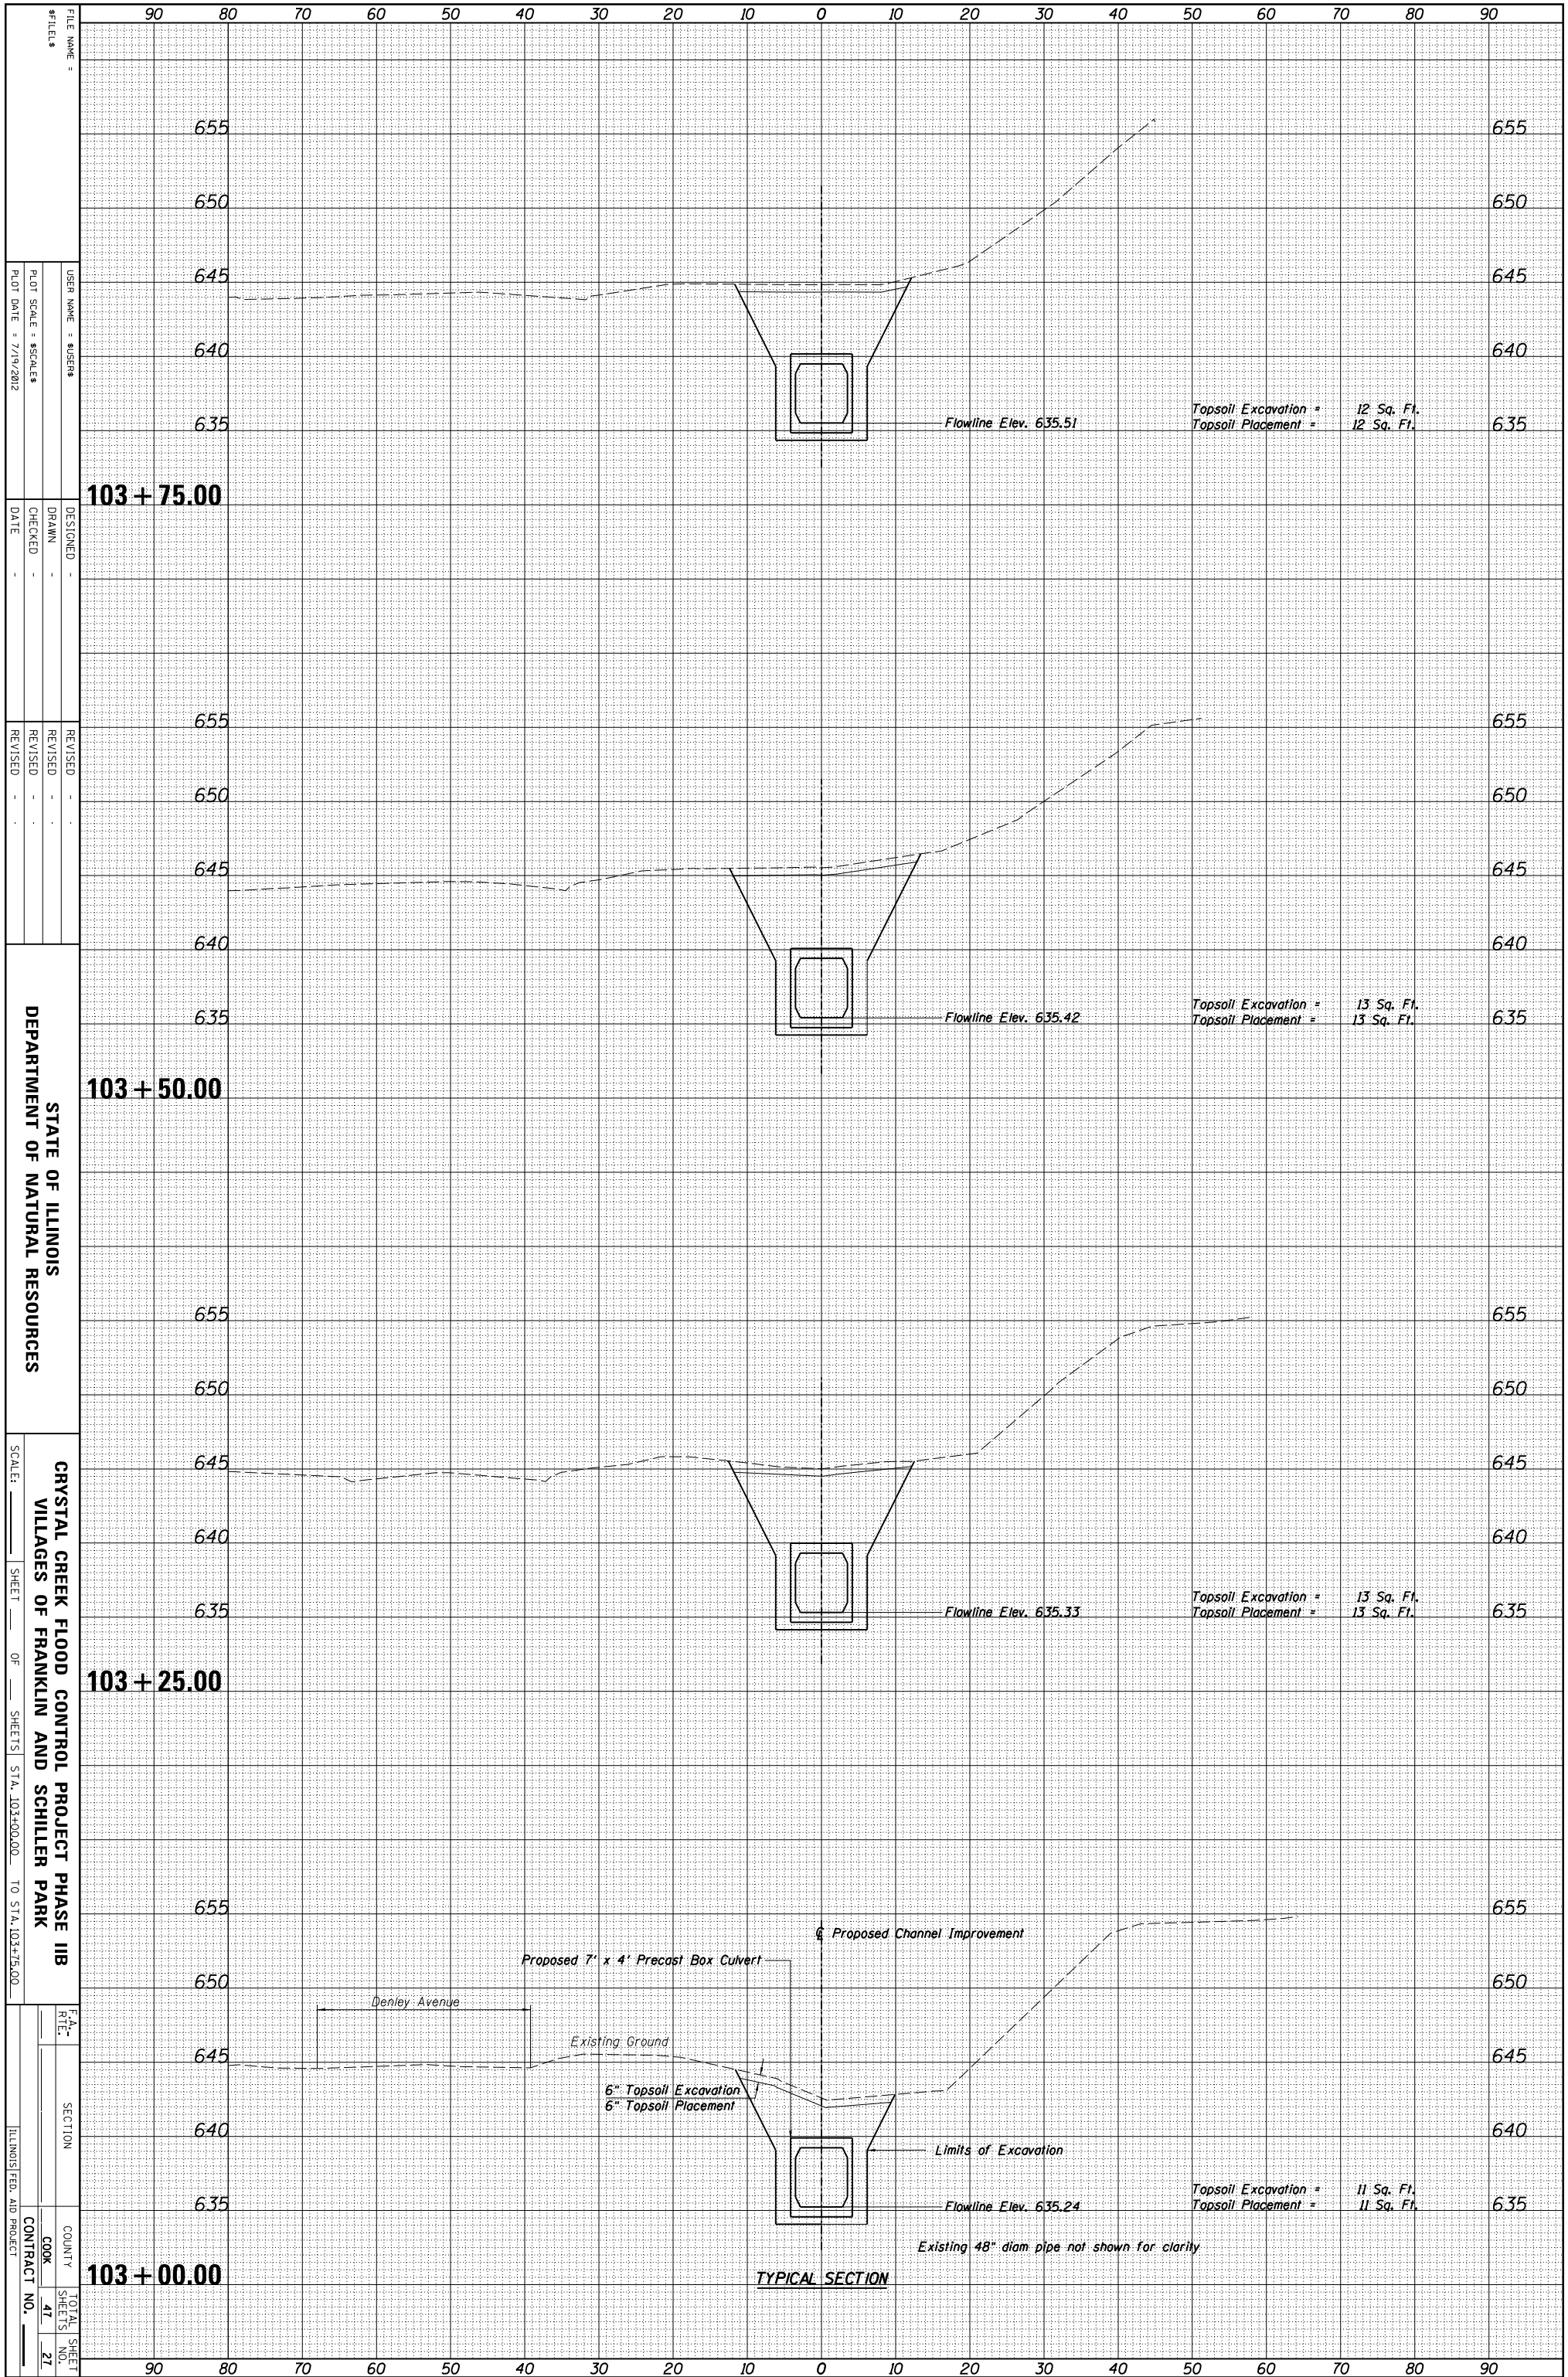

FILE NAME: _____

DESIGNED: _____

REVISOR: _____

DATE: _____

STATE OF ILLINOIS
DEPARTMENT OF NATURAL RESOURCES

CRYSTAL CREEK FLOOD CONTROL PROJECT PHASE IIB
VILLAGES OF FRANKLIN AND SCHILLER PARK

SCALE: _____ SHEET _____ OF _____ SHEETS STA. 103+00.00 TO STA. 103+75.00

SECTION _____

COUNTY _____

CONTRACT NO. _____

TOTAL SHEET NO. _____