


ORIGINAL SURVEY	SURVEYED _____	BY _____	DATE _____
NOTE BOOK	PLOTTED _____		
	TEMPLATE _____		
	AREAS _____		
	AREAS CHECKED _____		

FINAL SURVEY	SURVEYED _____	BY _____	DATE _____
NOTE BOOK	PLOTTED _____		
	TEMPLATE _____		
	AREAS _____		
	AREAS CHECKED _____		

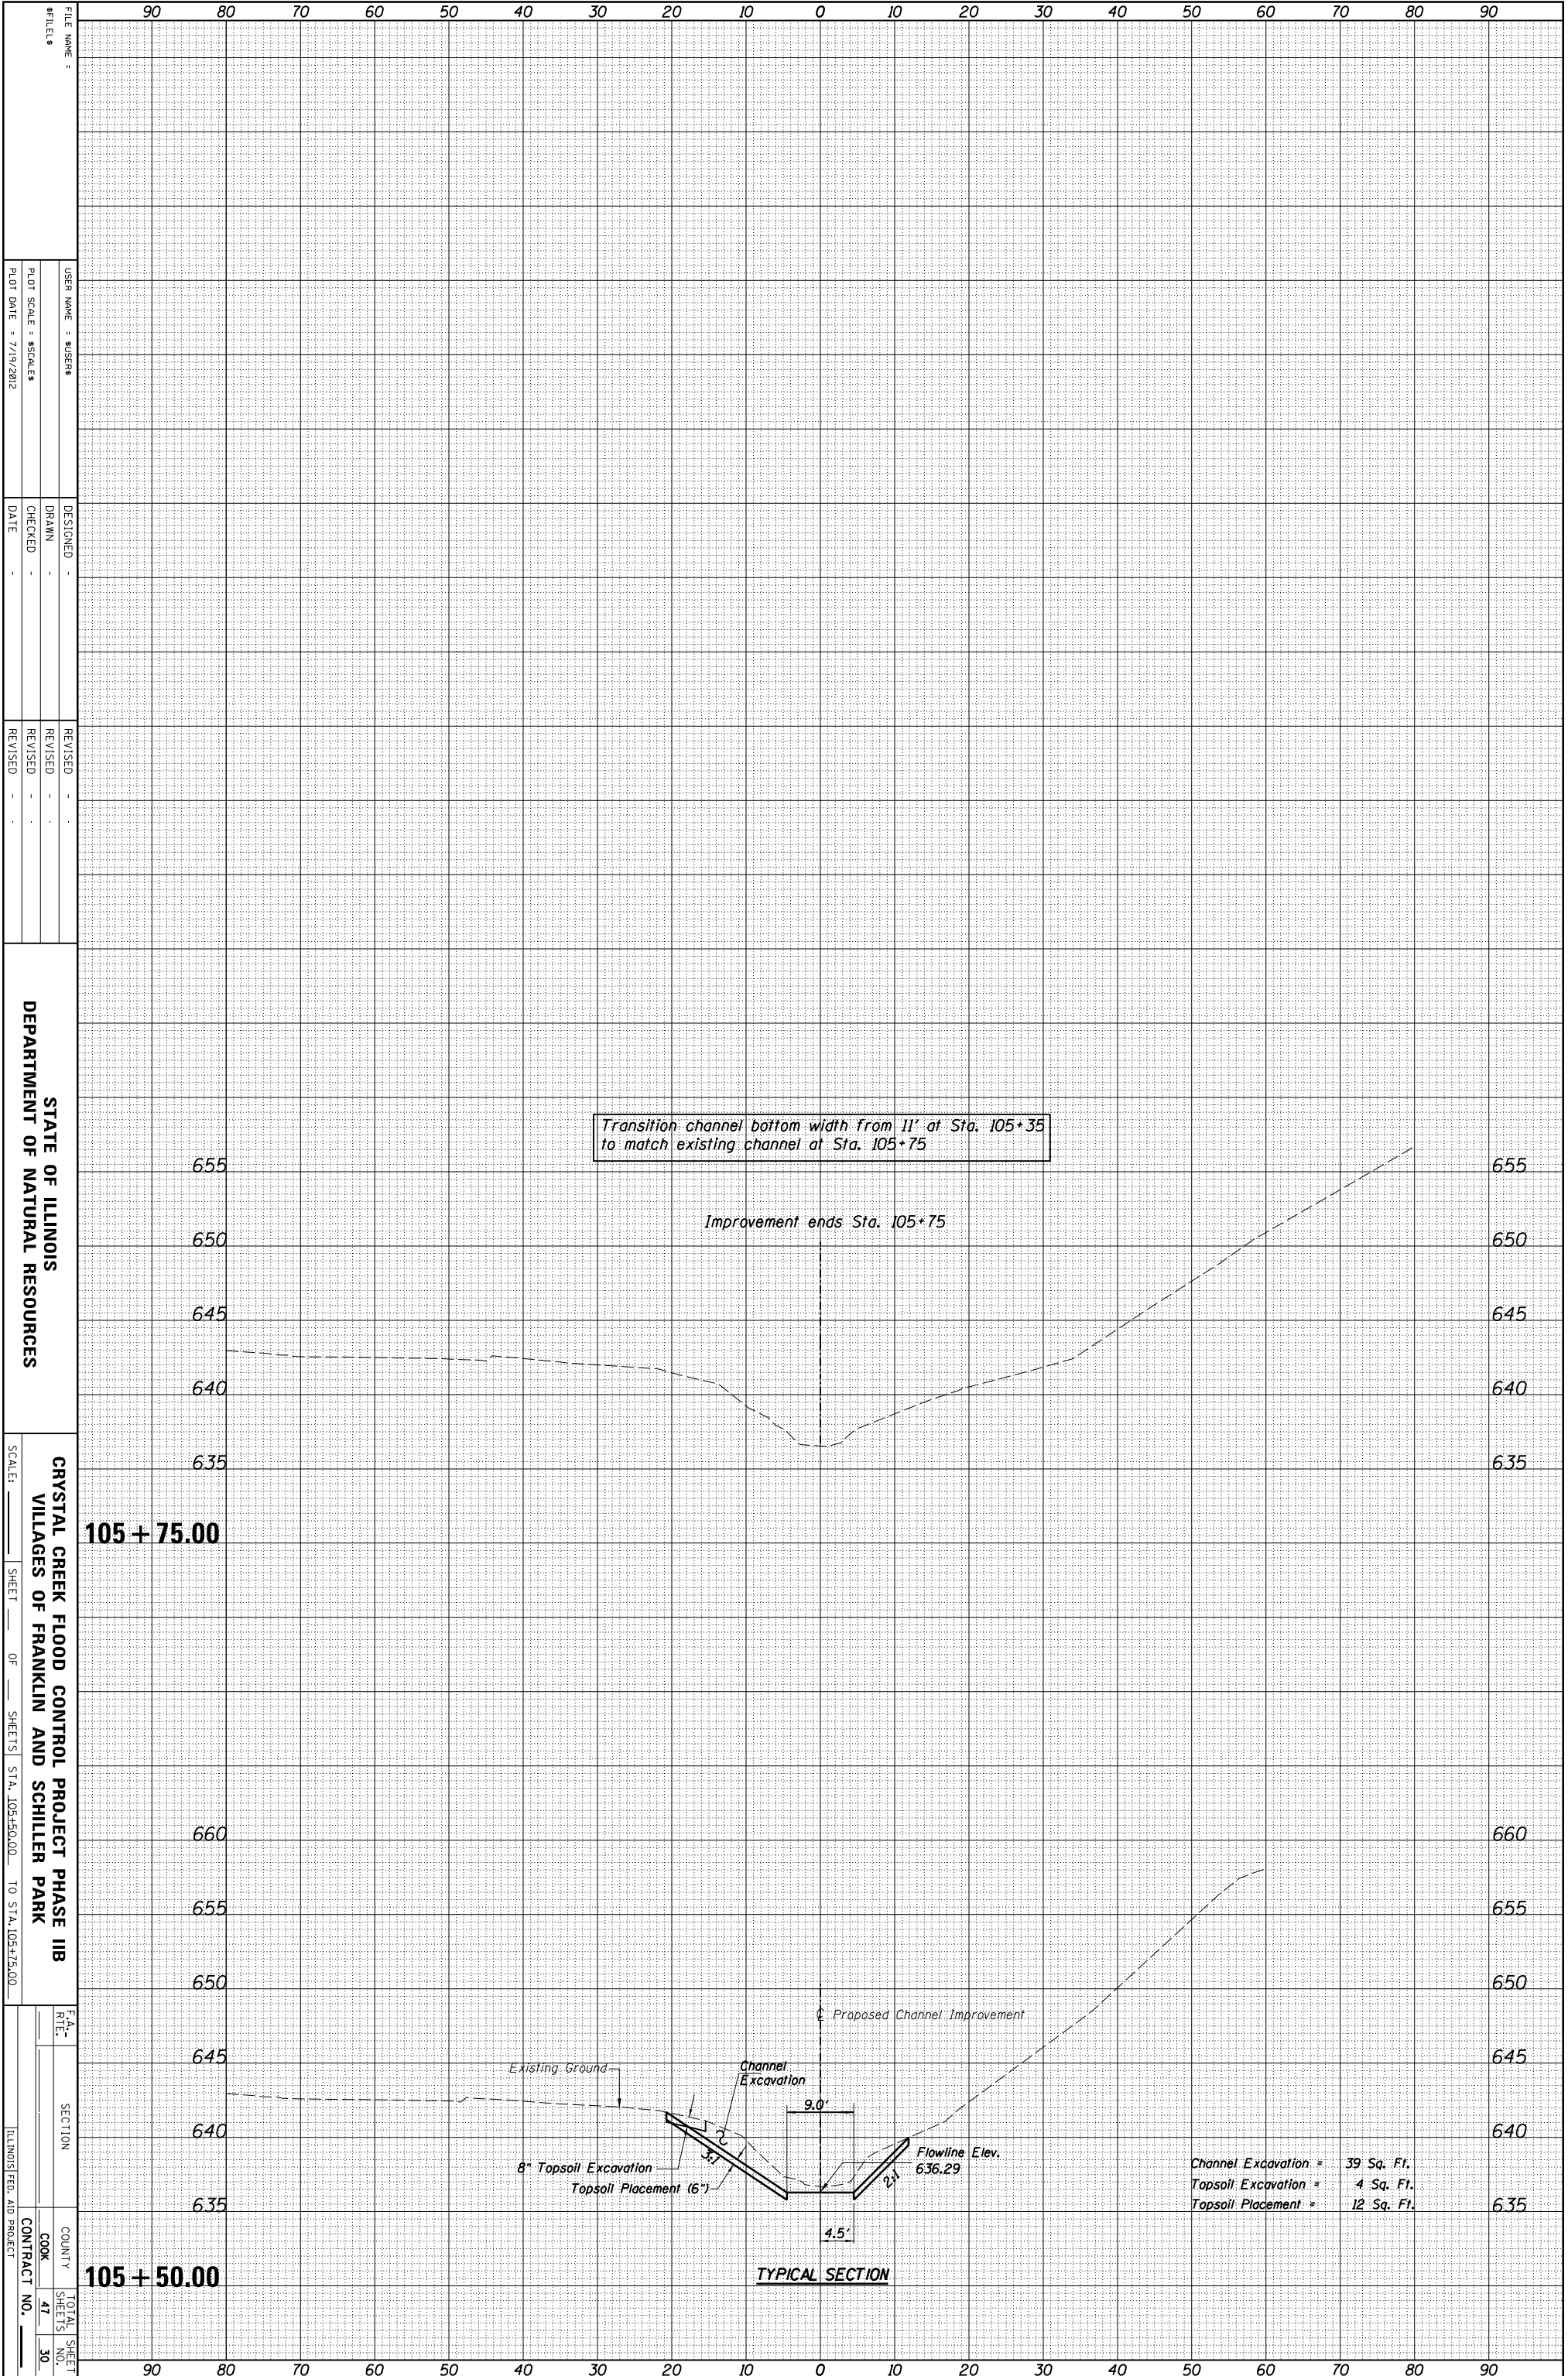

STATE OF ILLINOIS
DEPARTMENT OF NATURAL RESOURCES

CRYSTAL CREEK FLOOD CONTROL PROJECT PHASE IIB
VILLAGES OF FRANKLIN AND SCHILLER PARK

SCALE: _____ SHEET _____ OF _____ SHEETS STA. 105+50.00 TO STA. 105+75.00

SECTION	COUNTY	TOTAL SHEET NO.
	COOK	47
		30

ILLINOIS FED. AID PROJECT CONTRACT NO. _____

Channel Excavation =	39 Sq. Ft.
Topsoil Excavation =	4 Sq. Ft.
Topsoil Placement =	12 Sq. Ft.