
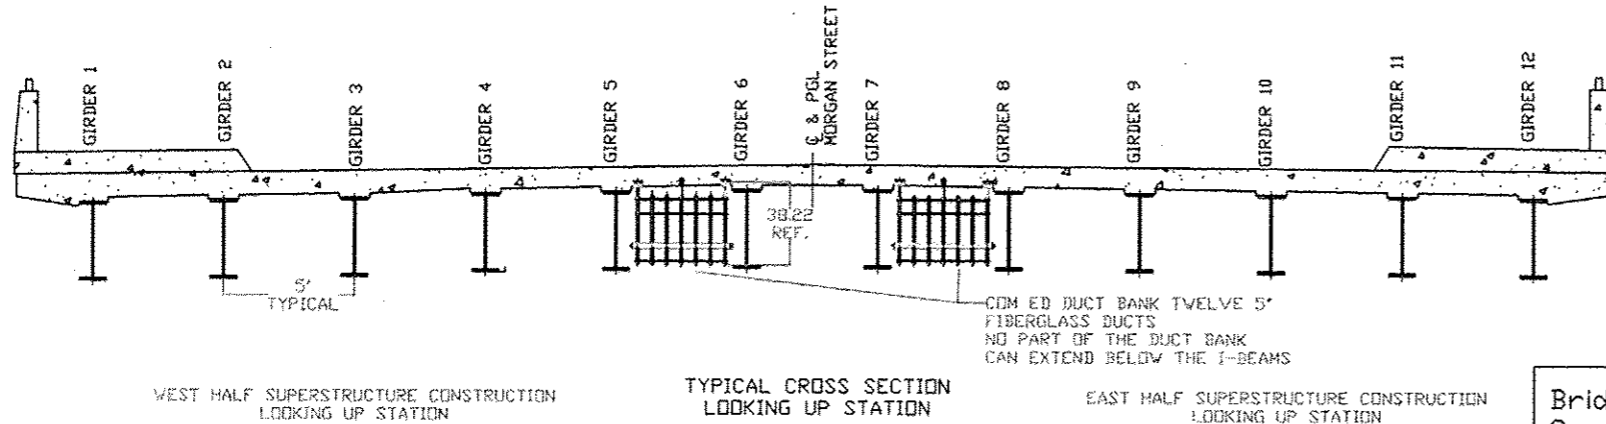
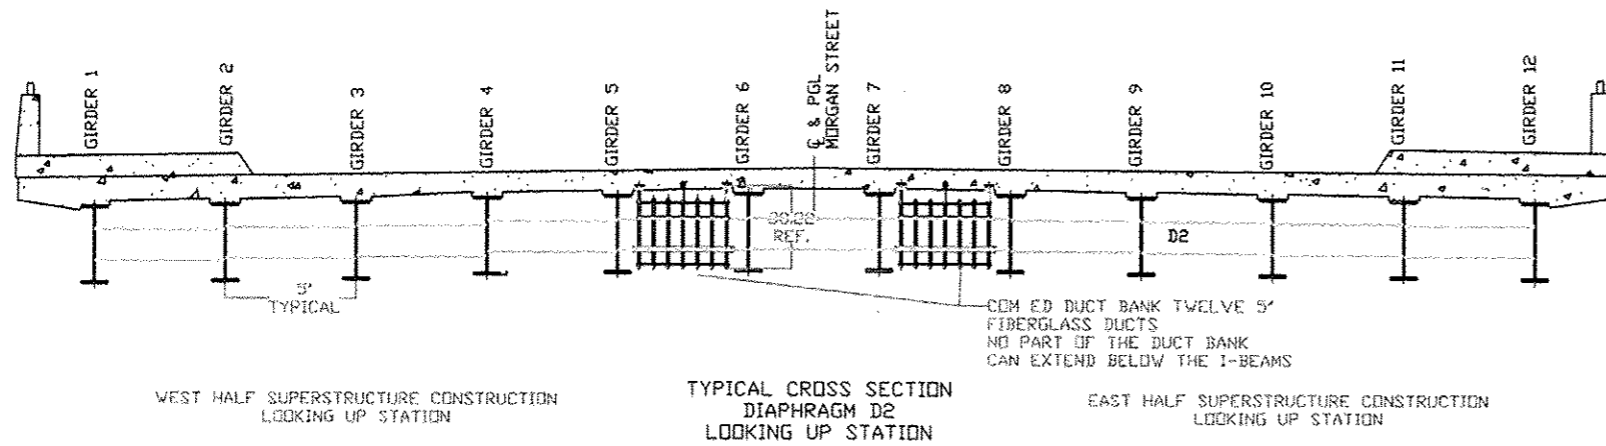


This drawing is the property of Condux International, Inc. and the information thereon is to be treated as confidential. It is not to be used, copied or disclosed to outside parties without our written consent

| REVISIONS | | | | |
|-----------|-----|-------------|------------|----------|
| ZONE | REV | DESCRIPTION | DATE | APPROVED |
| | L0 | ADDENDUM 1 | 07/19/2013 | BRIAN BB |
| | | | | |

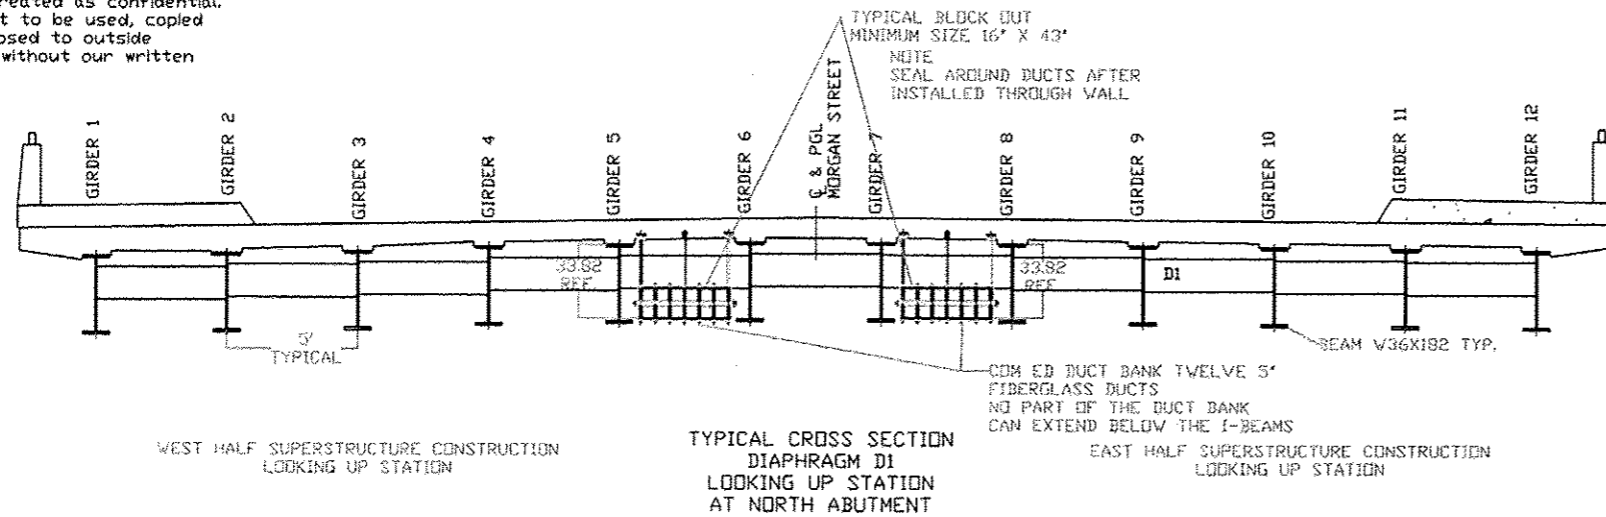

FOR INFORMATION ONLY
 WORK TO BE PERFORMED BY OTHERS
 WITH THE EXCEPTION OF PLACEMENT
 OF INSERTS INTO SUPERSTRUCTURE

NOTE
 NO PART OF THE CONDUIT SUPPORT HANGER CAN
 EXTEND BELOW THE BRIDGE DECK (W36X182) BEAMS
 EXTENDED RODS MAY NEED TO BE ALTERED

Note:
 ALL MEASUREMENTS ARE IN INCHES UNLESS
 NOTED OTHERWISE

DRAWING APPROVAL
 1
 APPROVE THIS DRAWING FOR MANUFACTURING
 DATE: _____

| | | | | |
|---------------------------|---|----------------------|---------|------------------|
| Bridge Deck Cross Section | CONDUX INTERNATIONAL, INC. MANKATO MN PH. 800-533-2077 | | | |
| | Project: ComEd Morgan Street Bridge at I-290/Congress Parkway (circle interchange) Cook County Illinois | | | |
| WEIGHT: 0.0 LBS EA | SIZE | FSCM NO. | DWG NO. | REV |
| QUOTE NO. 3985211287 | SCALE 1/2 | | TBA | 1.0 |
| | DATE: 06-06-2013 | SHEET: CONDUX 1 OF 3 | | SHEET 92H OF 317 |