


Wrong Way Traffic Control for Partial Cloverleaves With Island

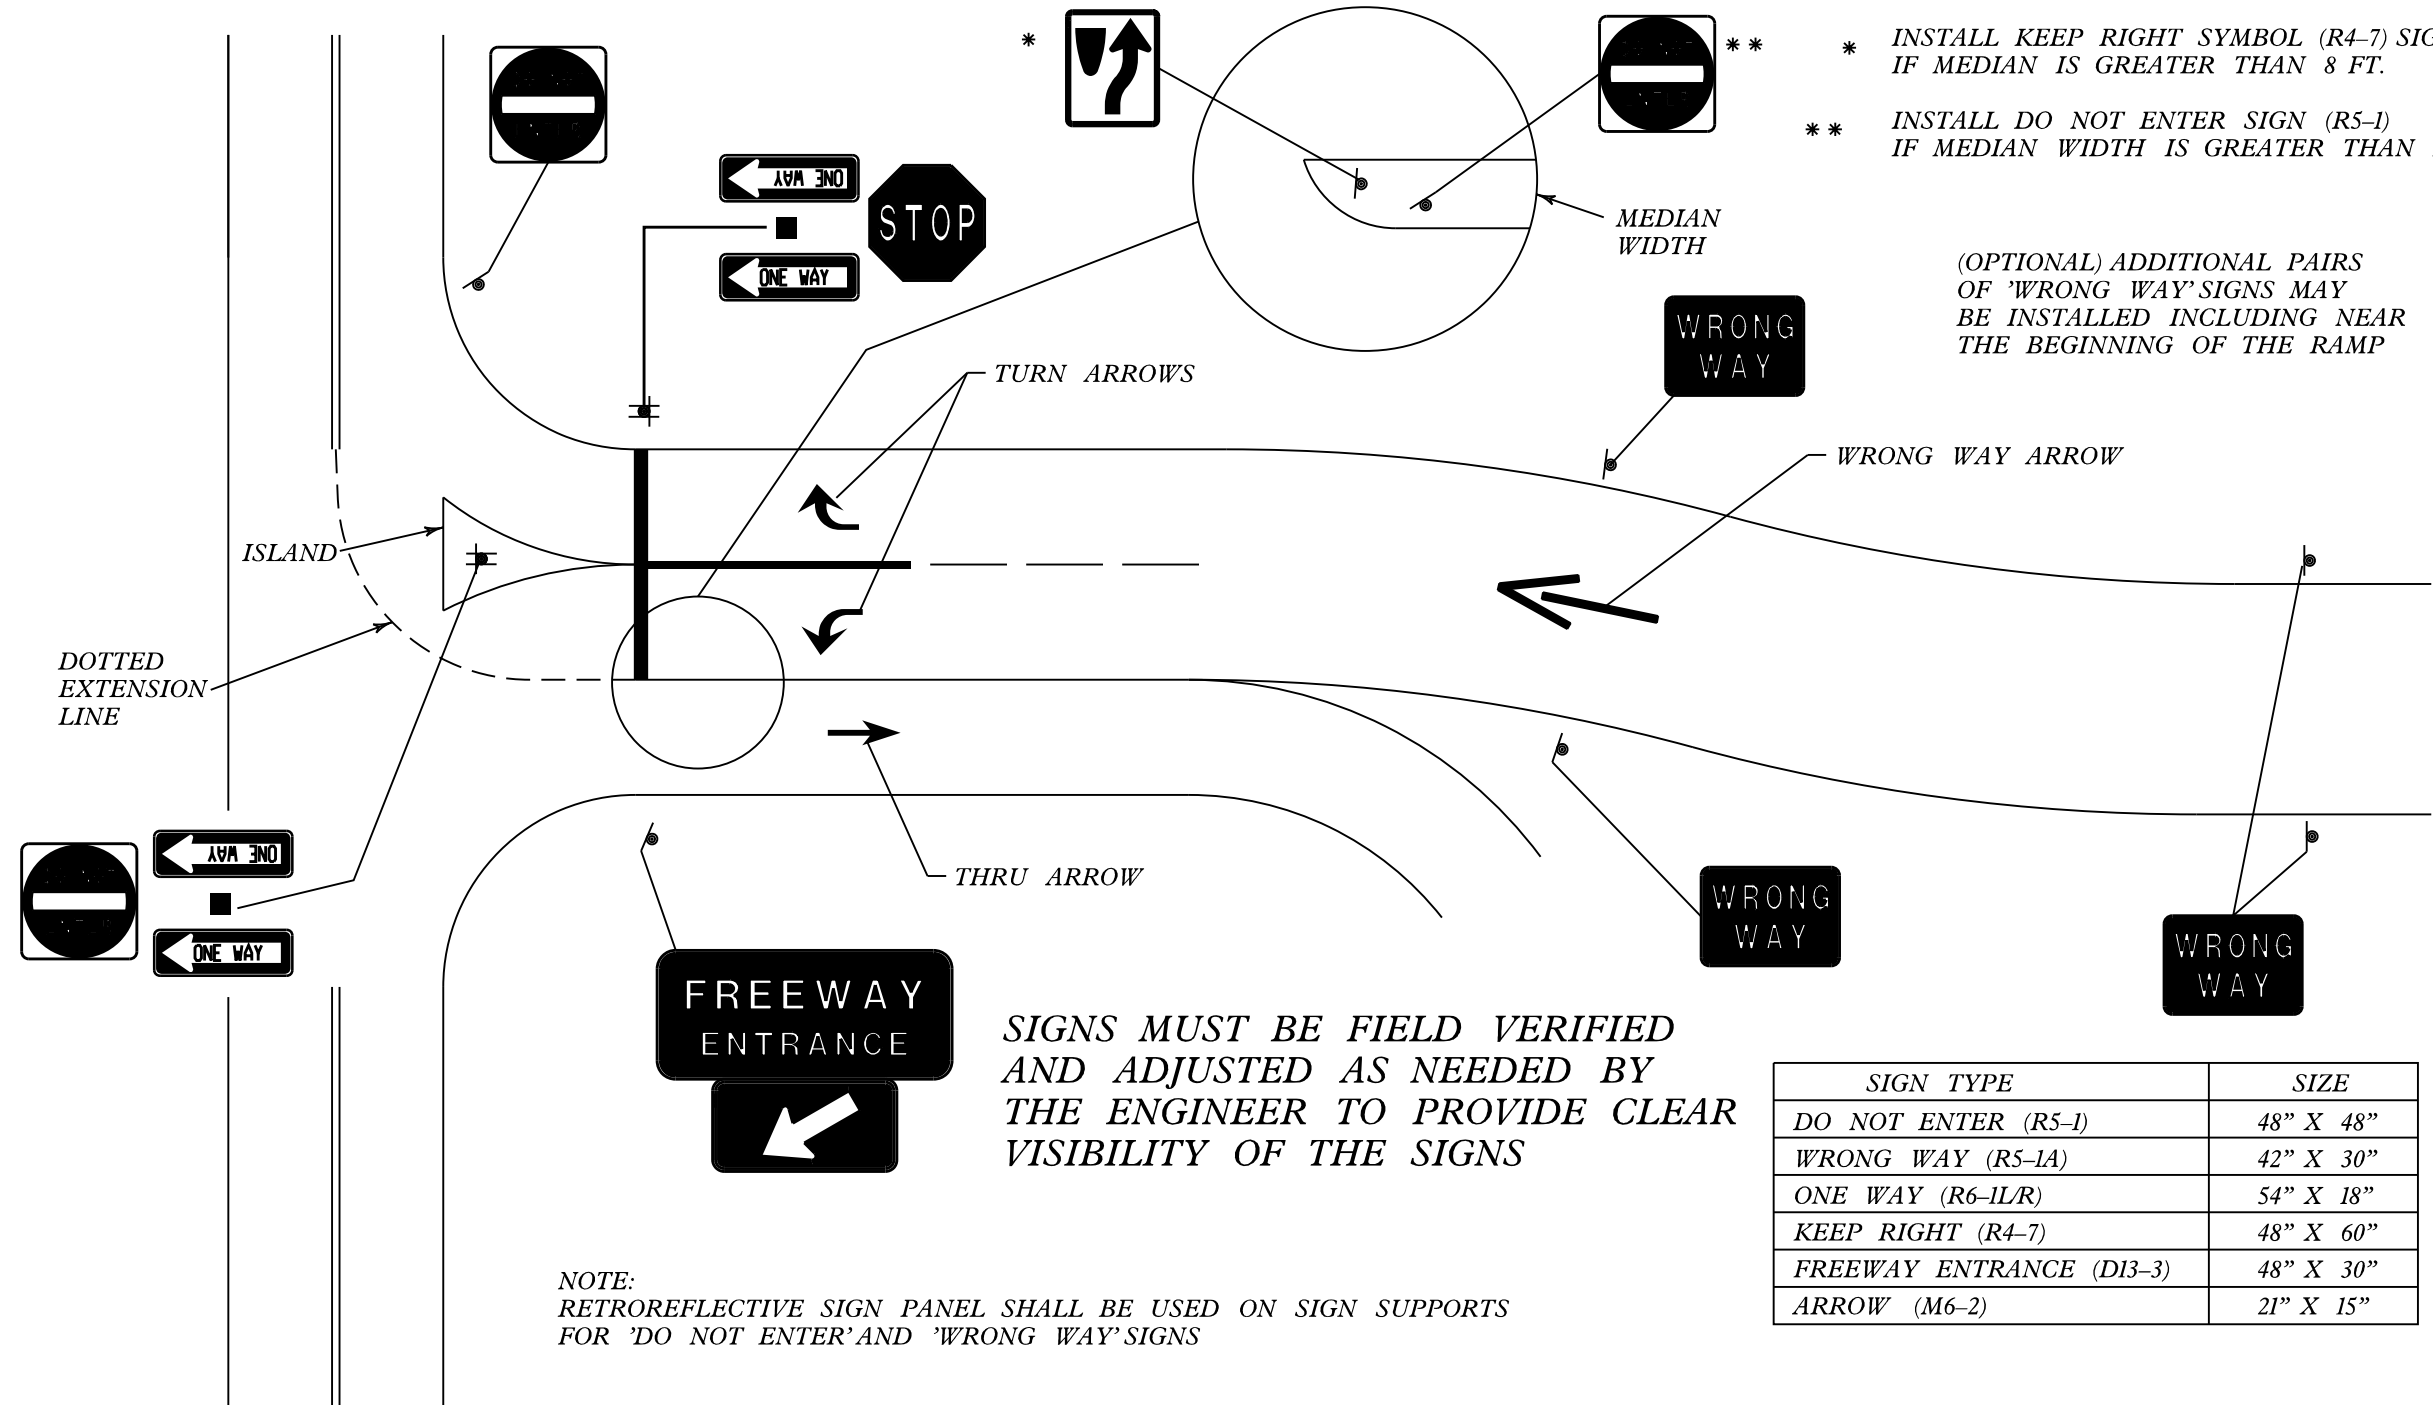

- * INSTALL KEEP RIGHT SYMBOL (R4-7) SIGN IF MEDIAN IS GREATER THAN 8 FT.
- ** INSTALL DO NOT ENTER SIGN (R5-1) IF MEDIAN WIDTH IS GREATER THAN 12 FT.

(OPTIONAL) ADDITIONAL PAIRS OF 'WRONG WAY' SIGNS MAY BE INSTALLED INCLUDING NEAR THE BEGINNING OF THE RAMP

SIGNS MUST BE FIELD VERIFIED AND ADJUSTED AS NEEDED BY THE ENGINEER TO PROVIDE CLEAR VISIBILITY OF THE SIGNS

NOTE: RETROREFLECTIVE SIGN PANEL SHALL BE USED ON SIGN SUPPORTS FOR 'DO NOT ENTER' AND 'WRONG WAY' SIGNS

SIGN TYPE	SIZE
DO NOT ENTER (R5-1)	48" X 48"
WRONG WAY (R5-1A)	42" X 30"
ONE WAY (R6-1L/R)	54" X 18"
KEEP RIGHT (R4-7)	48" X 60"
FREEWAY ENTRANCE (D13-3)	48" X 30"
ARROW (M6-2)	21" X 15"