


Wrong Way Traffic Control for Modified Diamond Interchange (Partial Cloverleafs With Island)

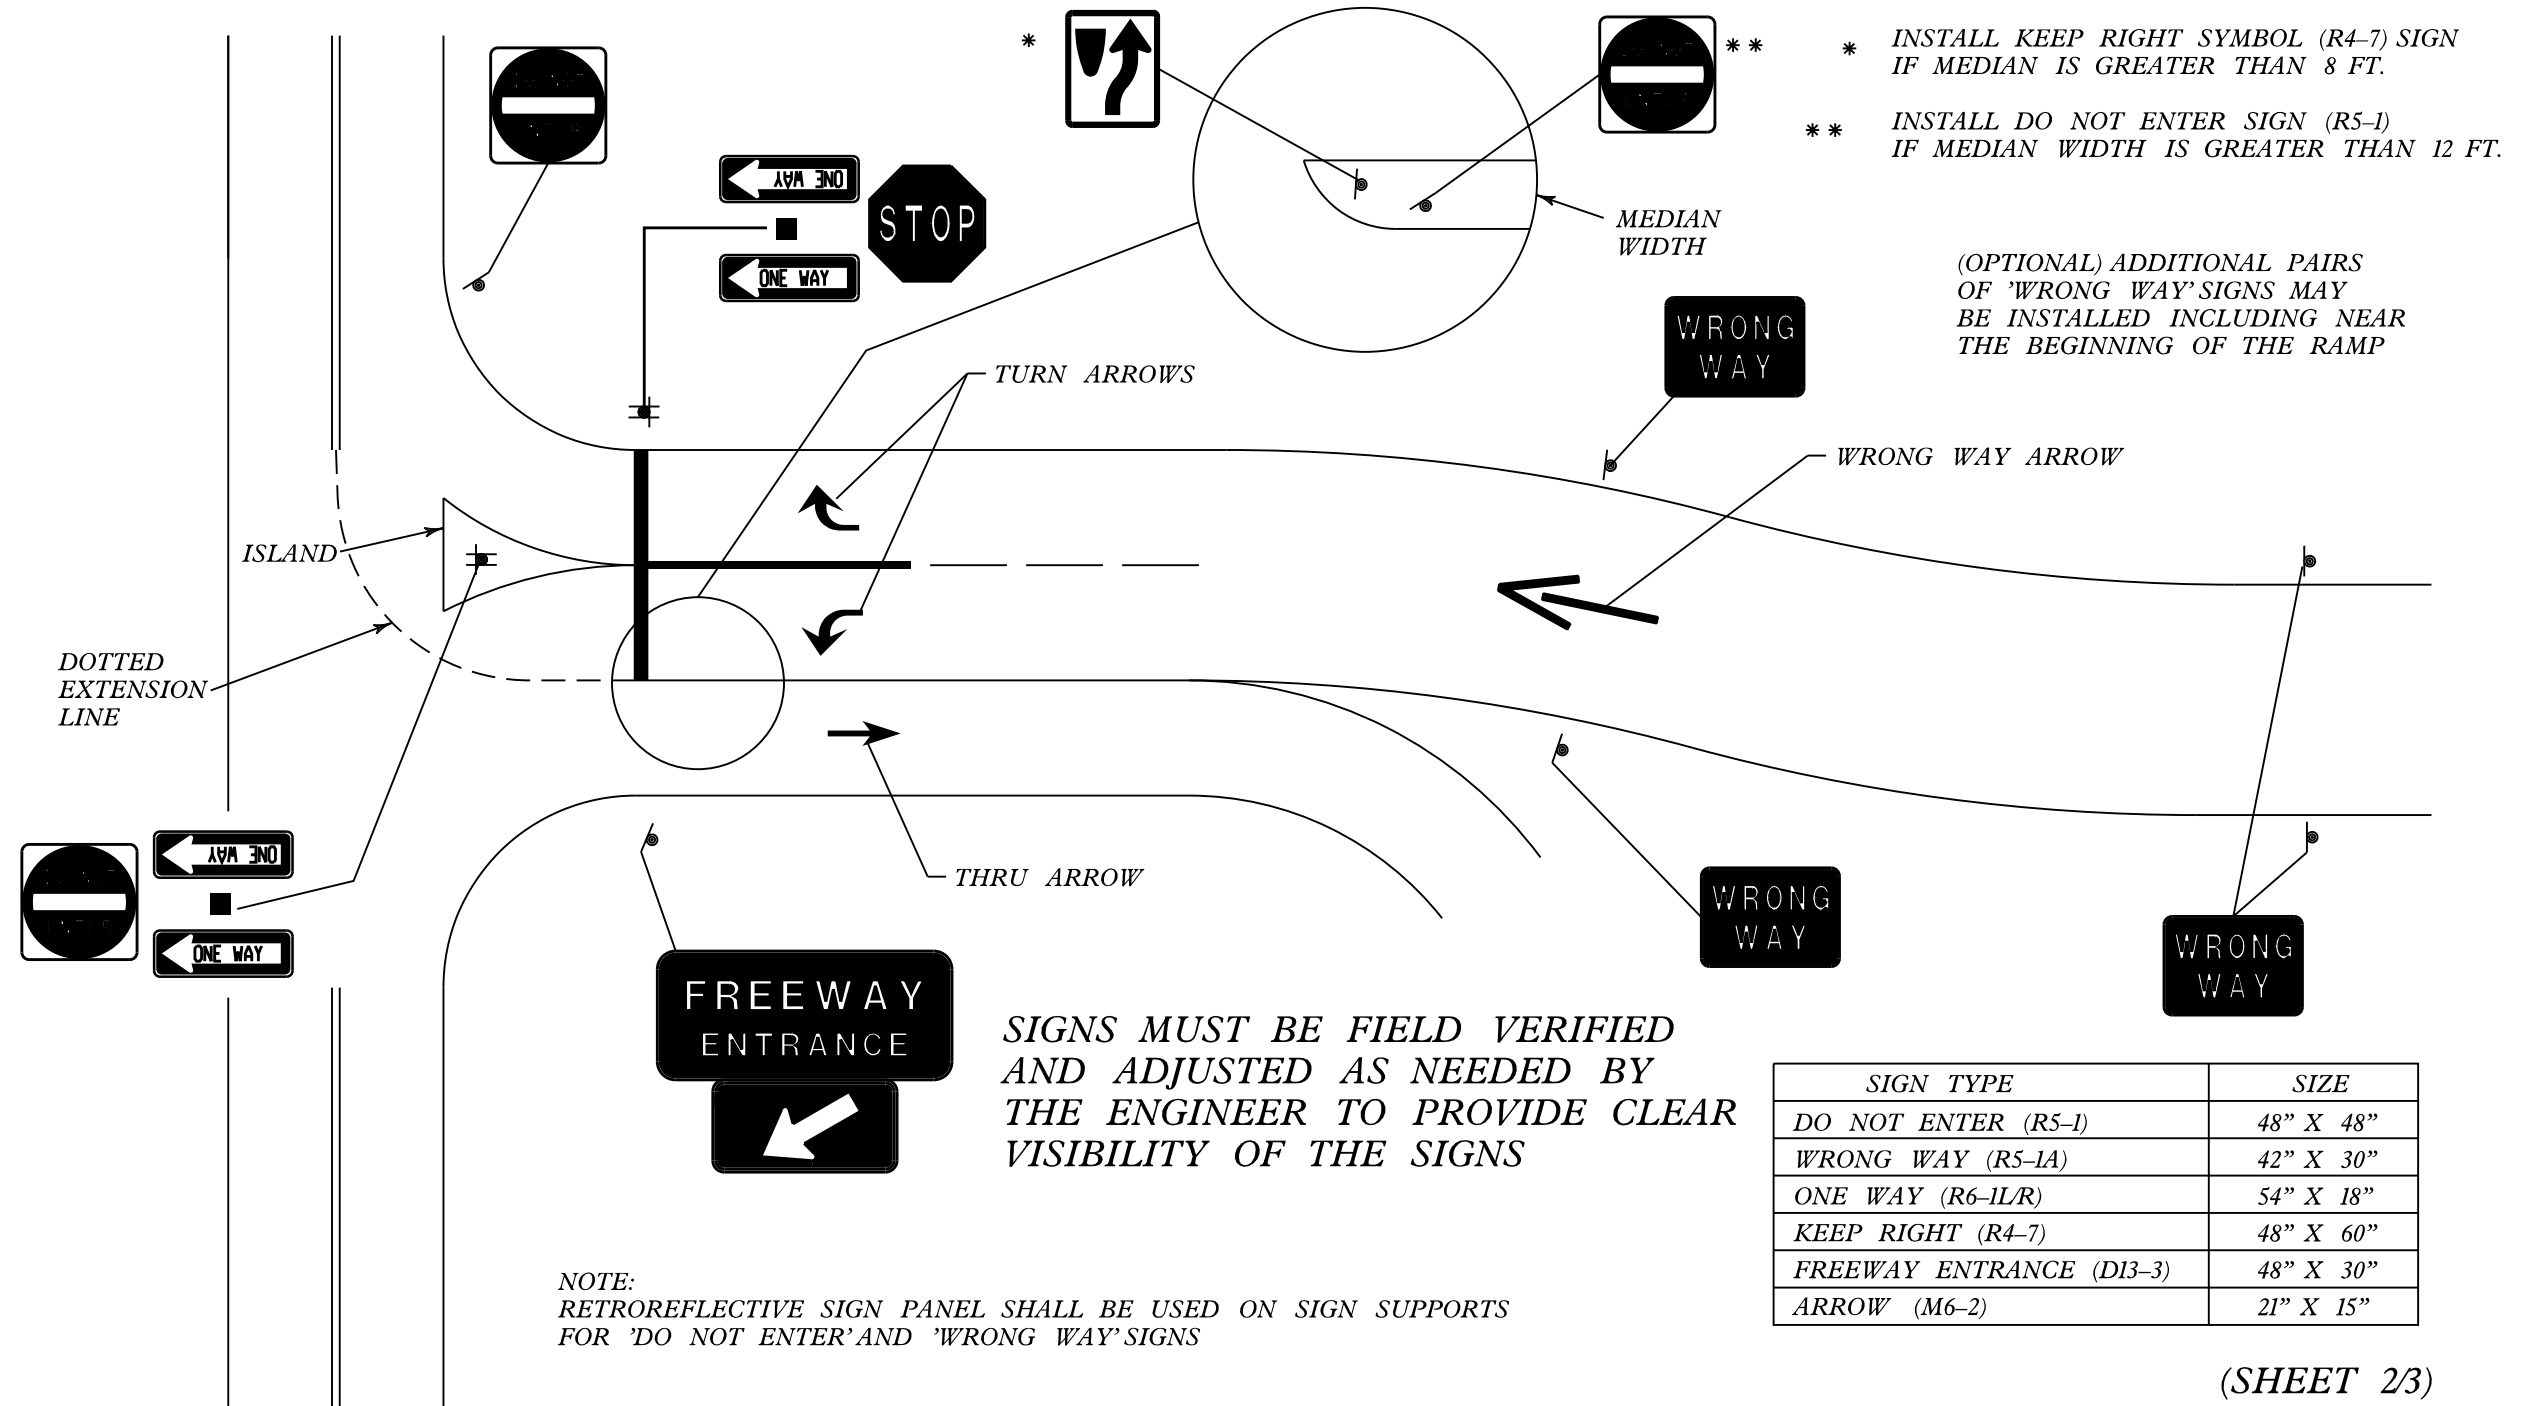

(SHEET 2/3)