


PLOT DATE = #DATE\*  
 FILE NAME = #FILE#\*  
 PLOT SCALE = #SCALE#\*  
 USER NAME = #USER#\*

ORIGINAL SURVEY CHECKED  
 SURVEY PLOTTED  
 NOTE BOOK TEMPLATE AREAS CHECKED  
 NO.

FINAL SURVEY CHECKED  
 SURVEY PLOTTED  
 NOTE BOOK TEMPLATE AREAS CHECKED  
 NO.

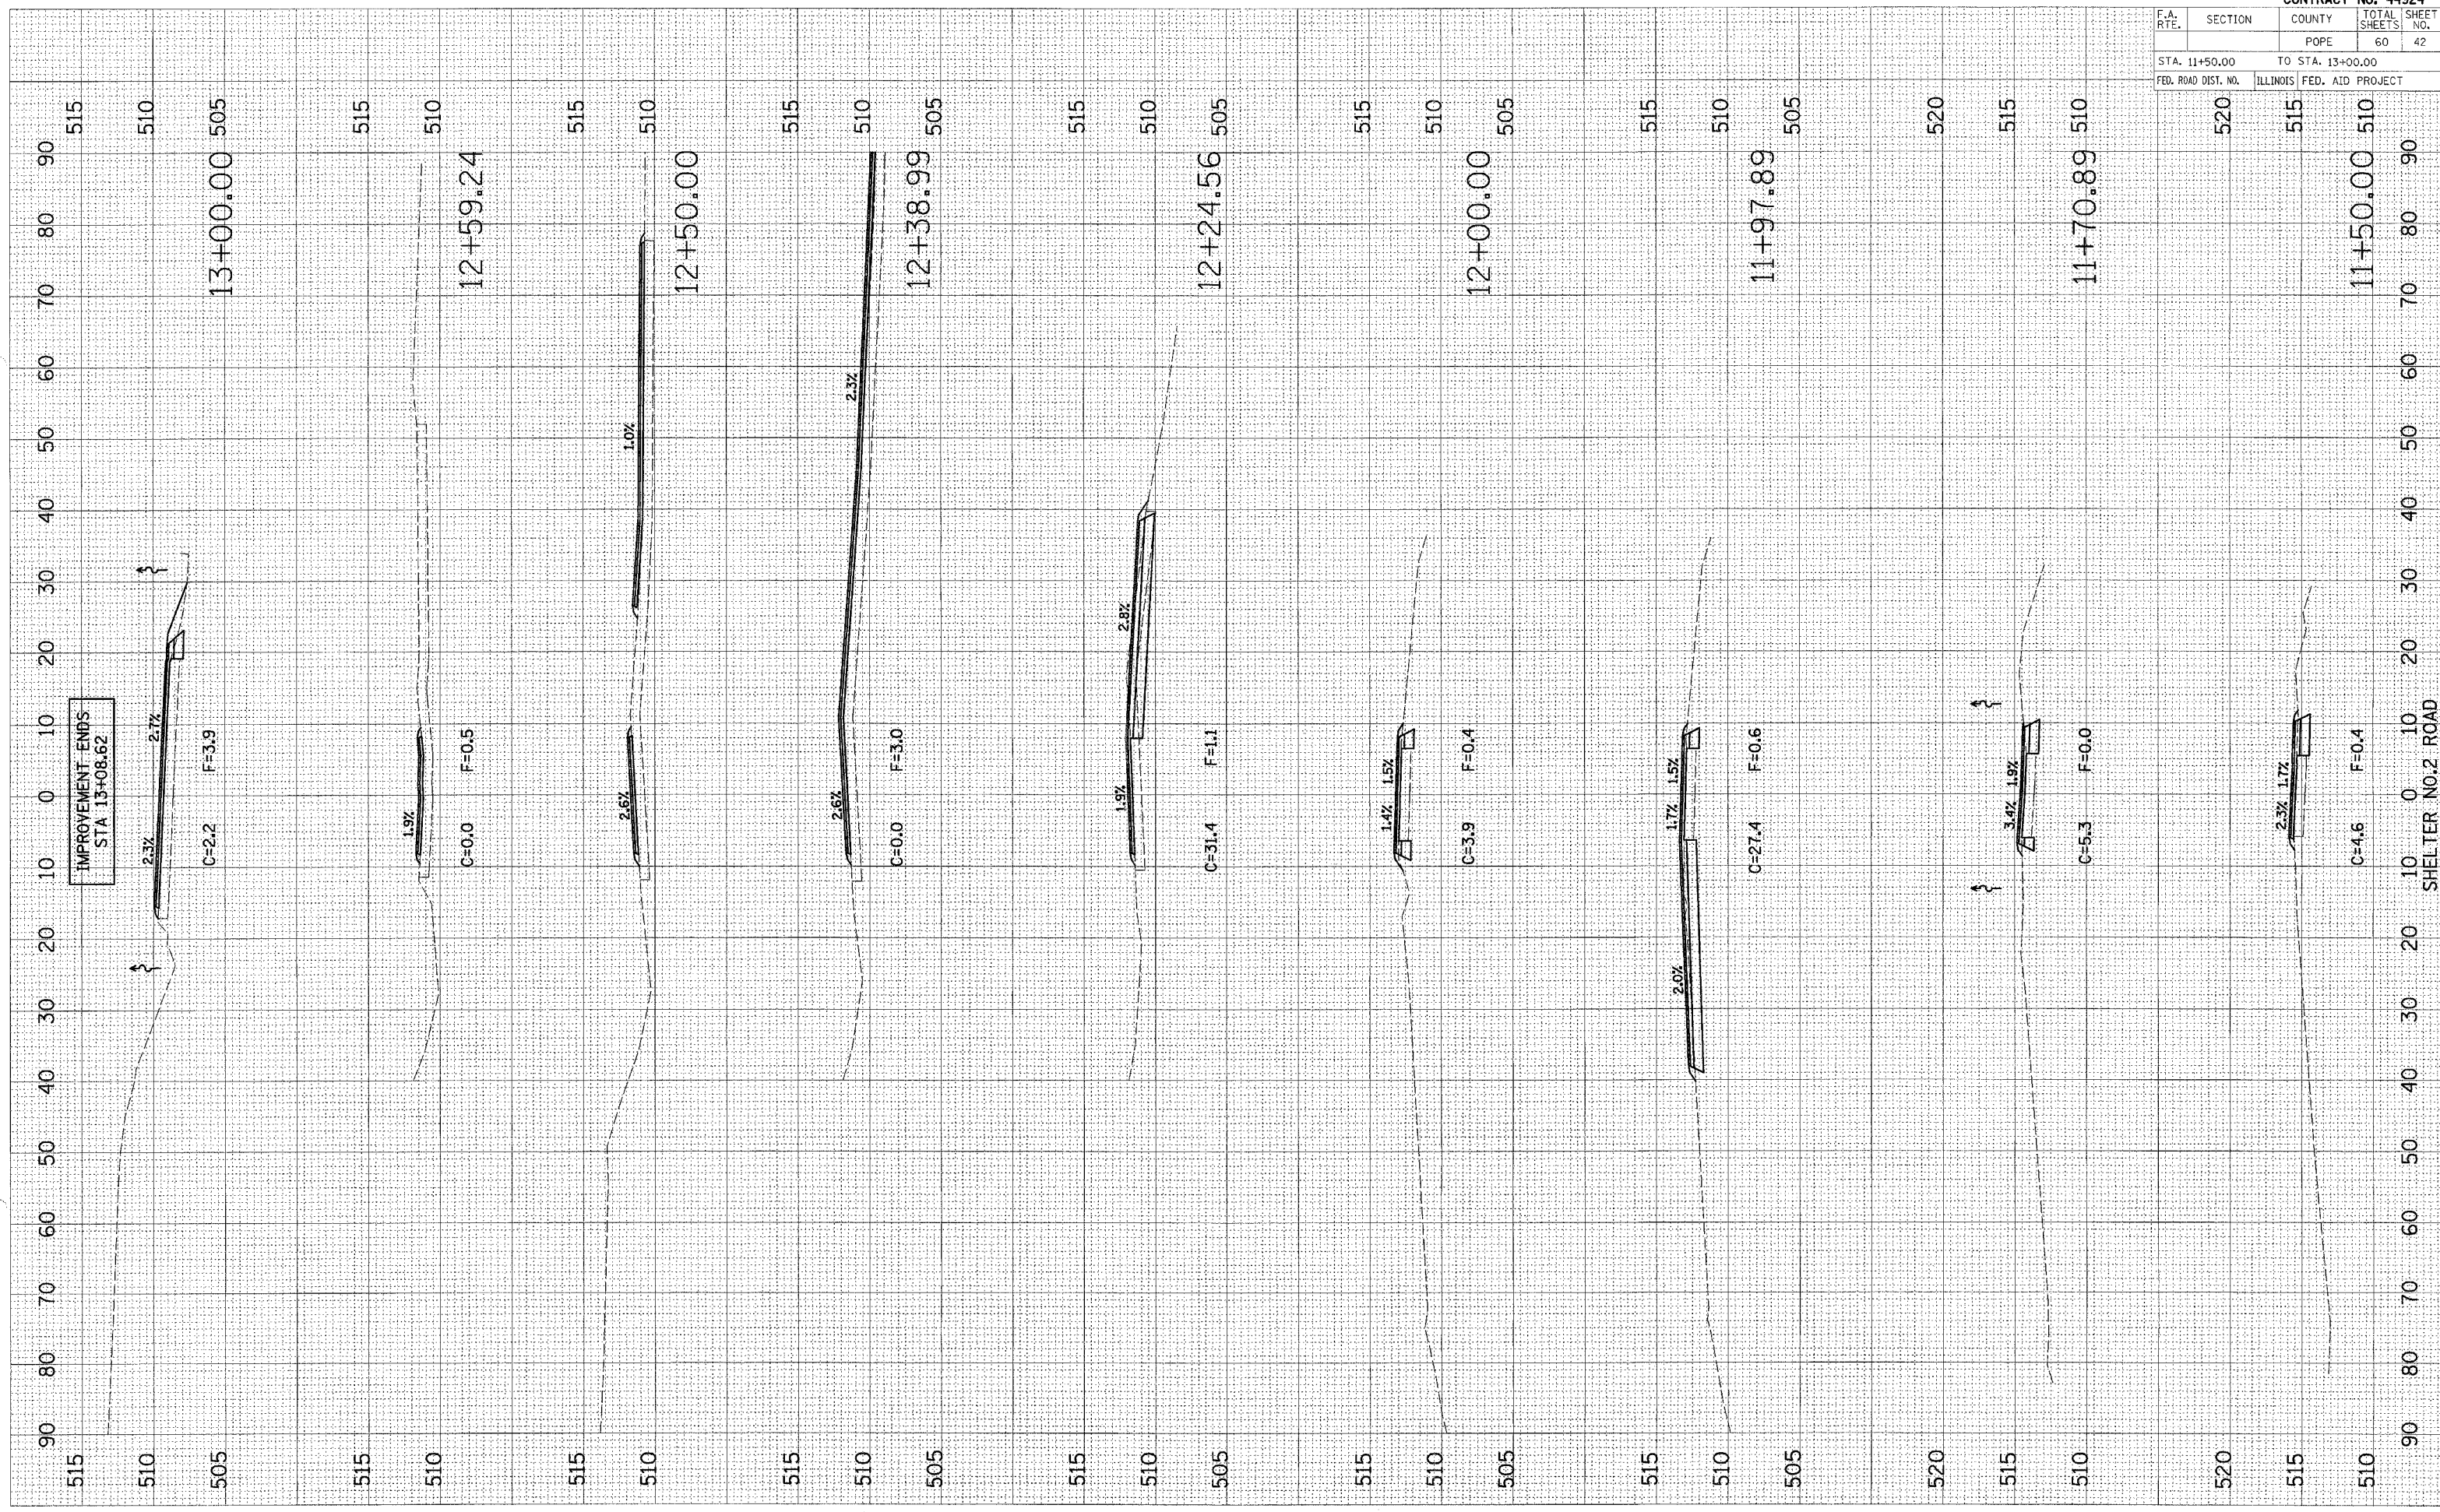

CONTRACT NO. 44924

F.A. RTE.	SECTION	COUNTY	TOTAL SHEETS	SHEET NO.
		POPE	60	42
STA. 11+50.00		TO STA. 13+00.00		
FED. ROAD DIST. NO.		ILLINOIS FED. AID PROJECT		

SHELTER NO. 2 ROAD