


F.A.P. RTE.	SECTION	COUNTY	TOTAL SHEETS	SHEET NO.
68	(52)I	LASALLE	10	9
STA. 1+75		TO STA. 2+75		
FED. ROAD DIST. NO. ILLINOIS				

FINAL SURVEY	DATE
SURVEYED	
PLOTTED	
TEMPLATE	
NOTE BOOK	
AREAS CHECKED	
BY	

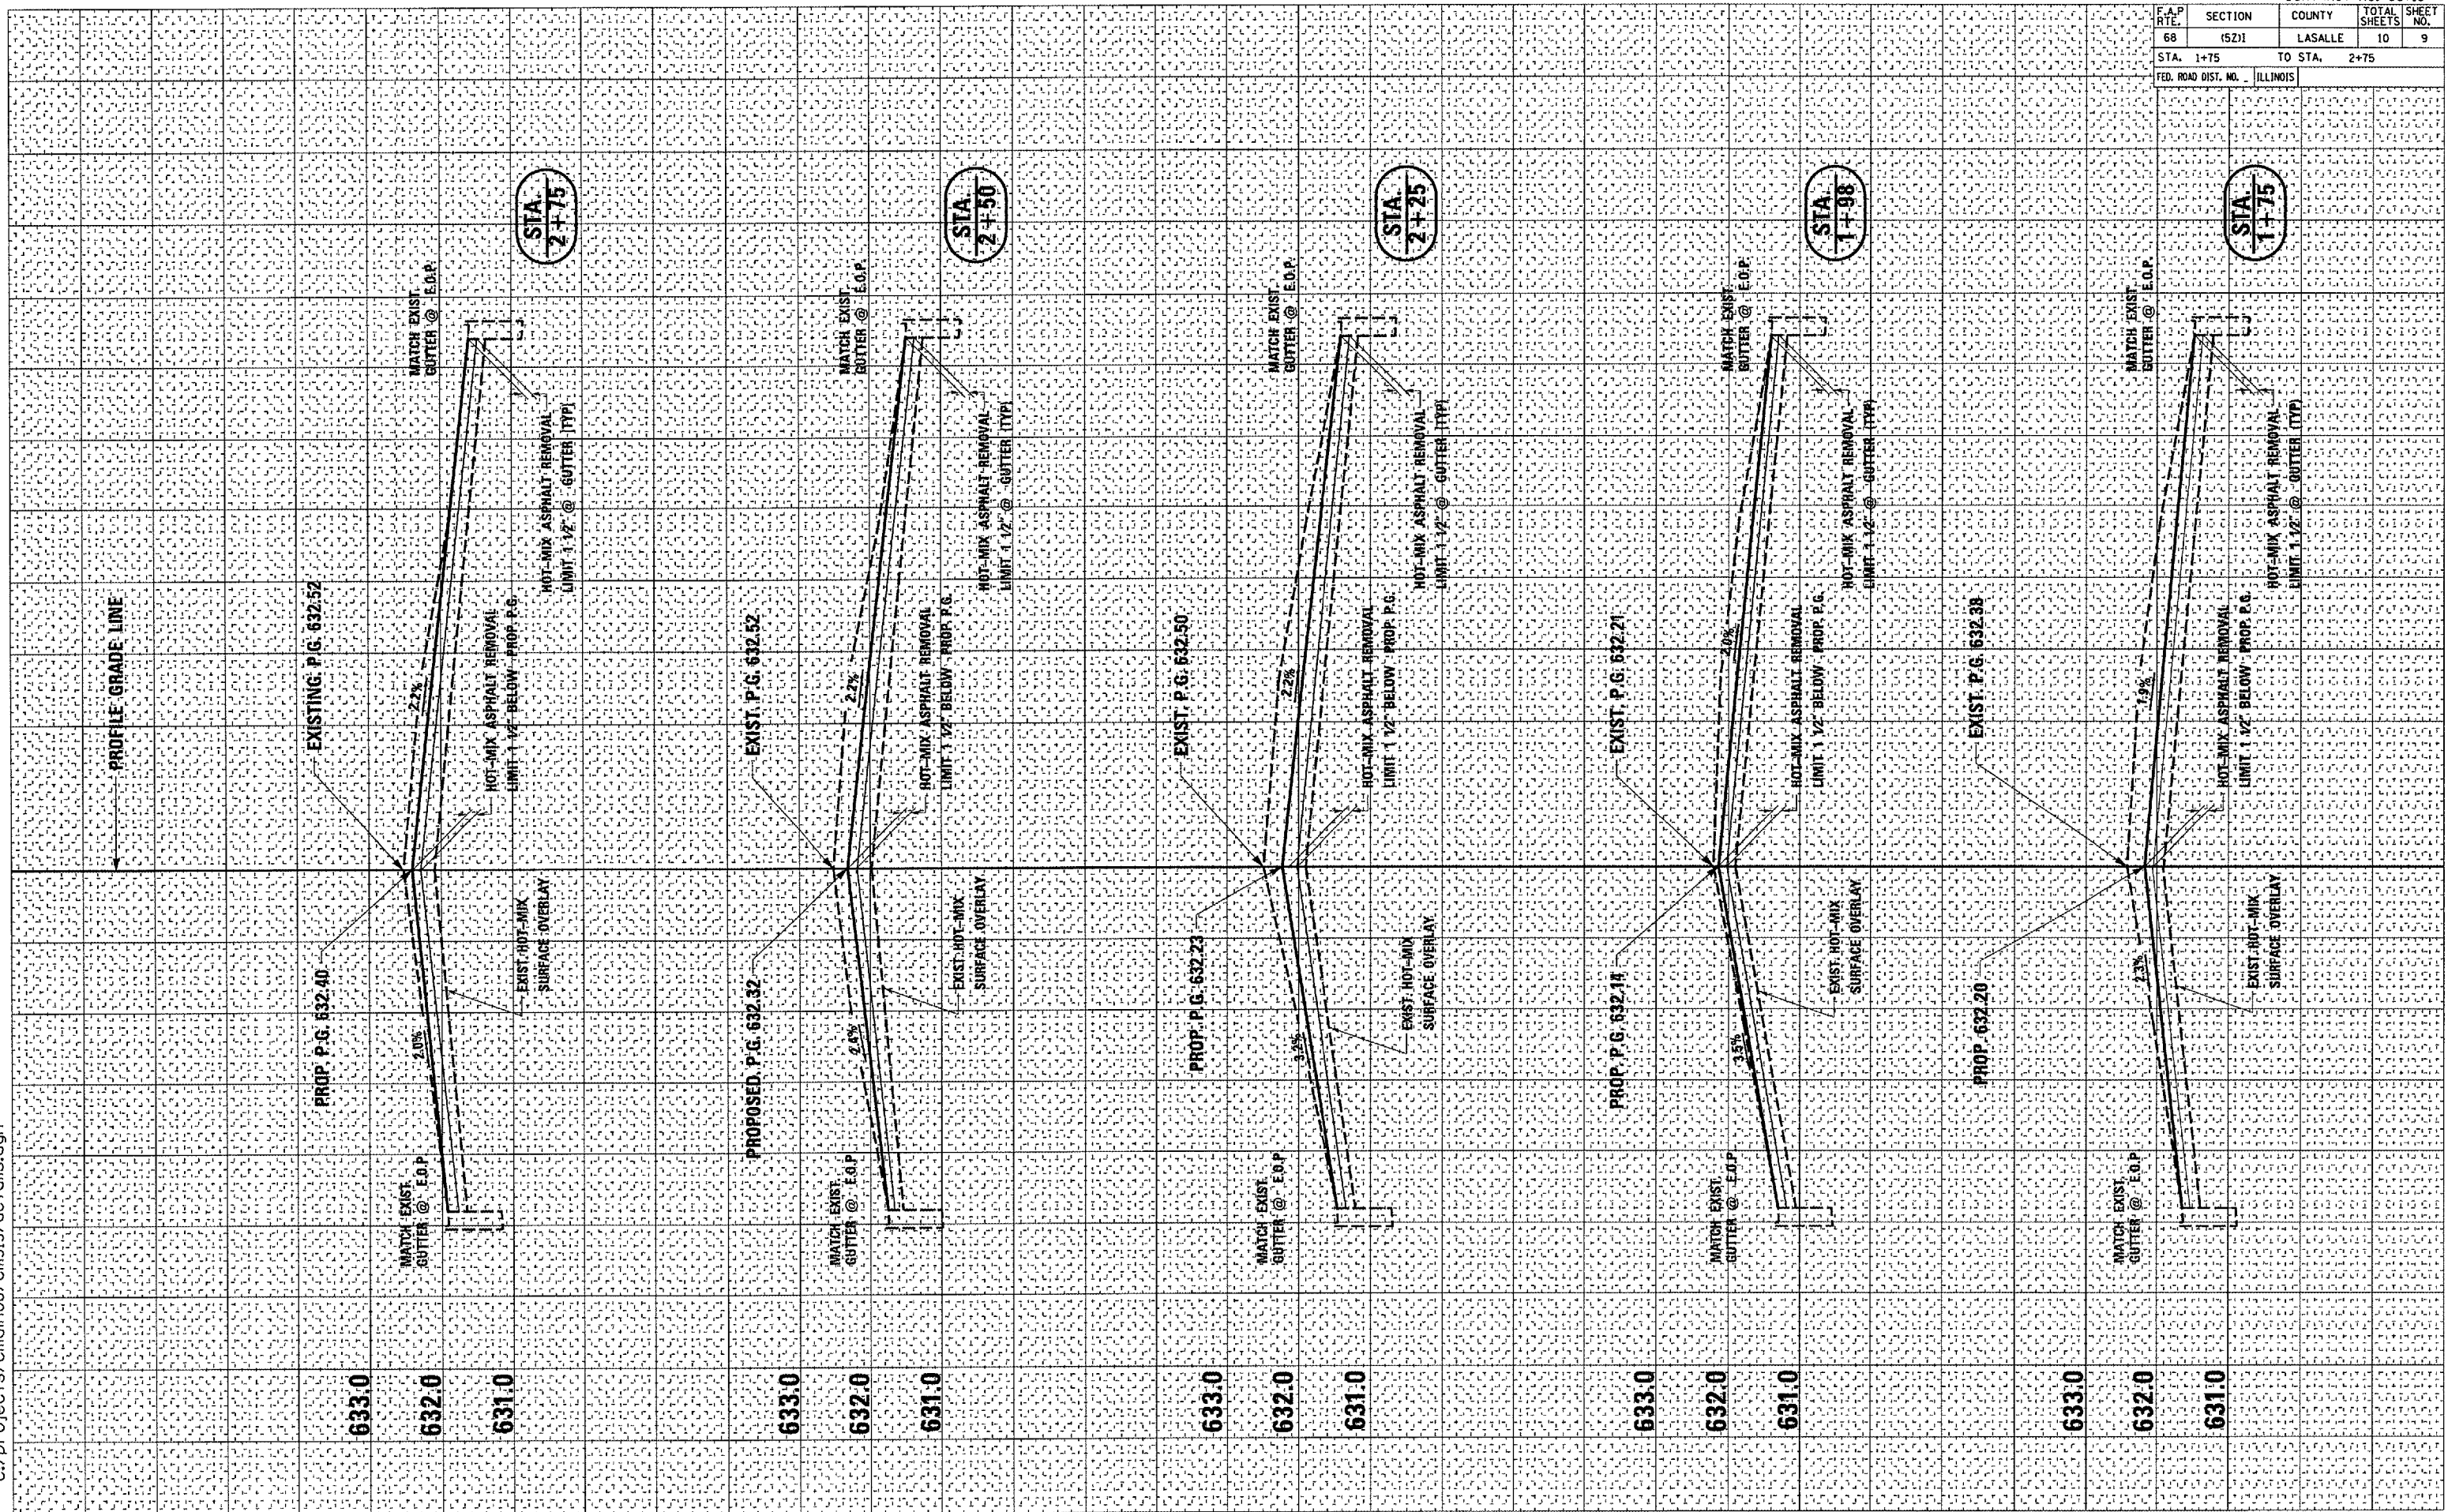

Date: April 23, 2007

c:/projects/cmain08/cm313/details.dgn