


F.A.P. SECTION		COUNTY		TOTAL SHEETS	
591 06-00034-00-RF		KENDALL		37 37	
STA. 9+00		& STA. 11+00			
FED. ROAD DIST. NO.		ILLINOIS FED. AID PROJECT			

DATE	BY
DATE	BY
DATE	BY
DATE	BY
DATE	BY

DATE	BY
DATE	BY
DATE	BY
DATE	BY
DATE	BY

PLOT DATE = 02/07
 FILE NAME = 200675SCULSENT-SHTS
 PLOT SCALE = AS SHOWN
 USER NAME = LAG

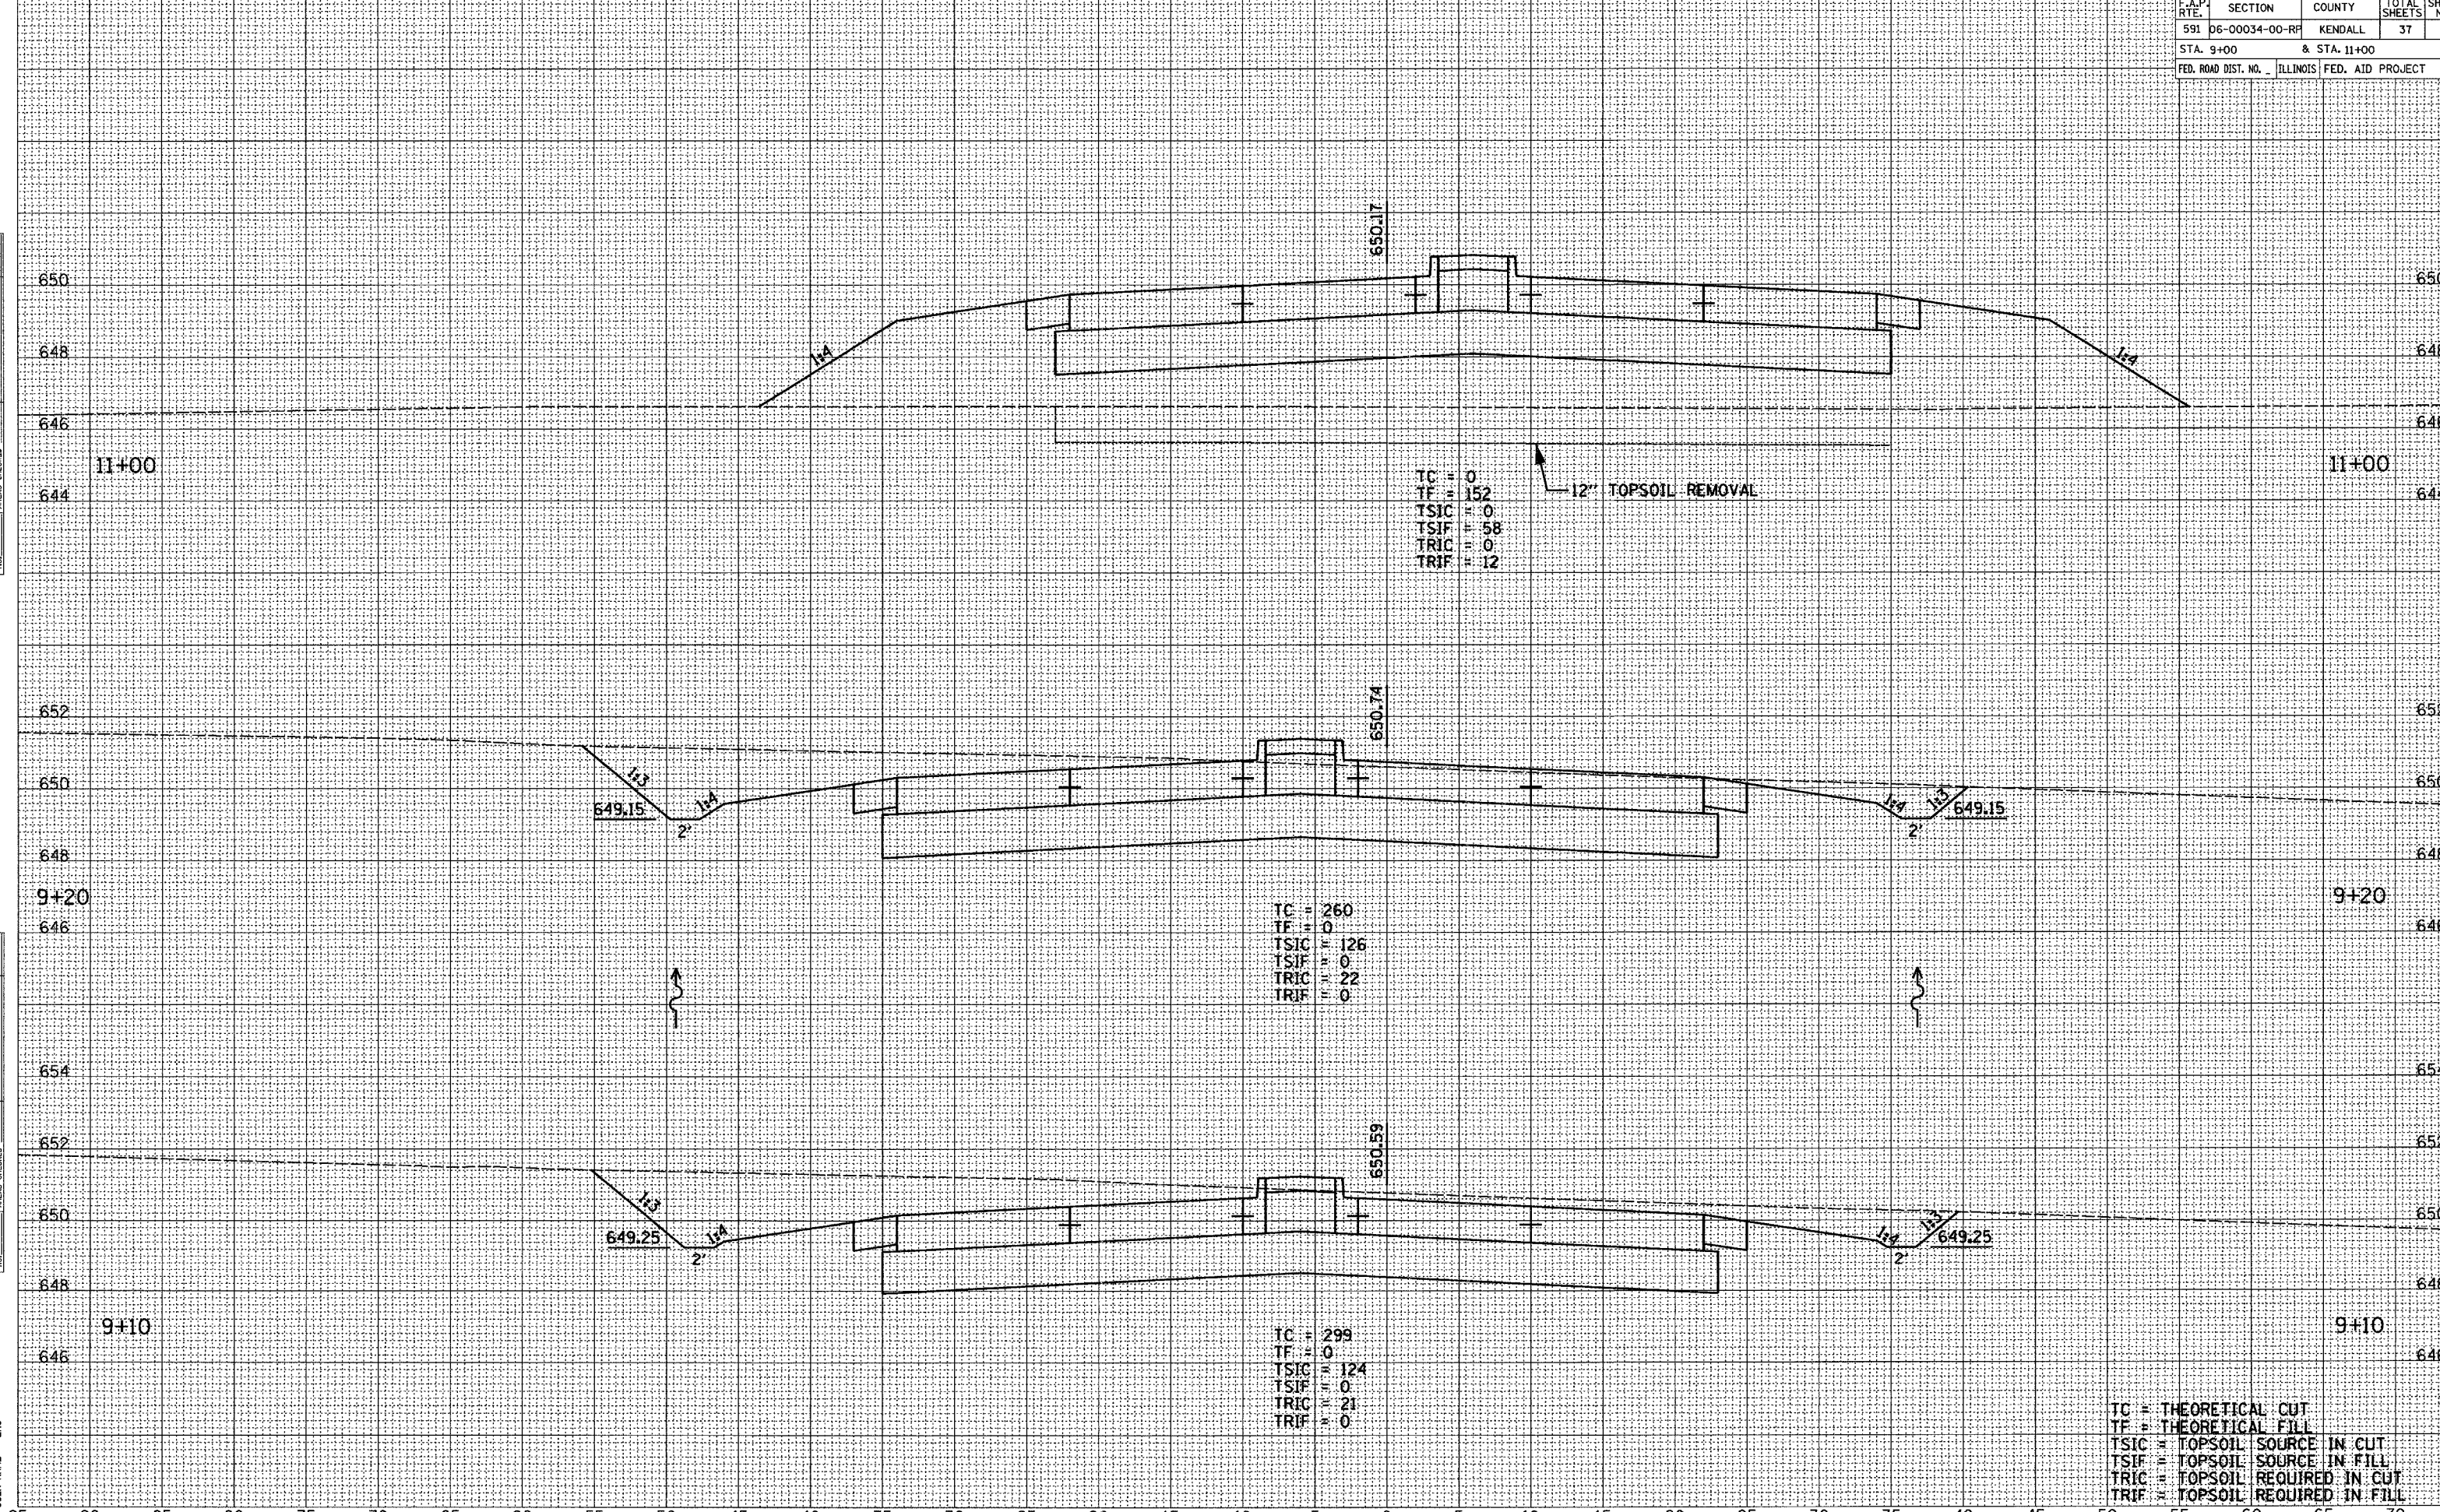

TC = THEORETICAL CUT
 TF = THEORETICAL FILL
 TSIC = TOPSOIL SOURCE IN CUT
 TSIF = TOPSOIL SOURCE IN FILL
 TRIC = TOPSOIL REQUIRED IN CUT
 TRIF = TOPSOIL REQUIRED IN FILL