


F.A.U. RTE. 8146	SECTION ****	COUNTY SANGAMON	TOTAL SHEETS 67	SHEET NO. 51
STA. 38+75.00		TO STA. 39+25.00		
FED. ROAD DIST. NO. HS-8146(003)	ILLINOIS FED. AID PROJECT			

BY	DATE

BY	DATE

PLOT DATE: 4/27/2007
 FILE NAME: J:\8146\32 DRAWINGS\XSHT\WB01.dgn
 PLOT SCALE: 5/8" = 1' IN.
 OPERATOR: MML

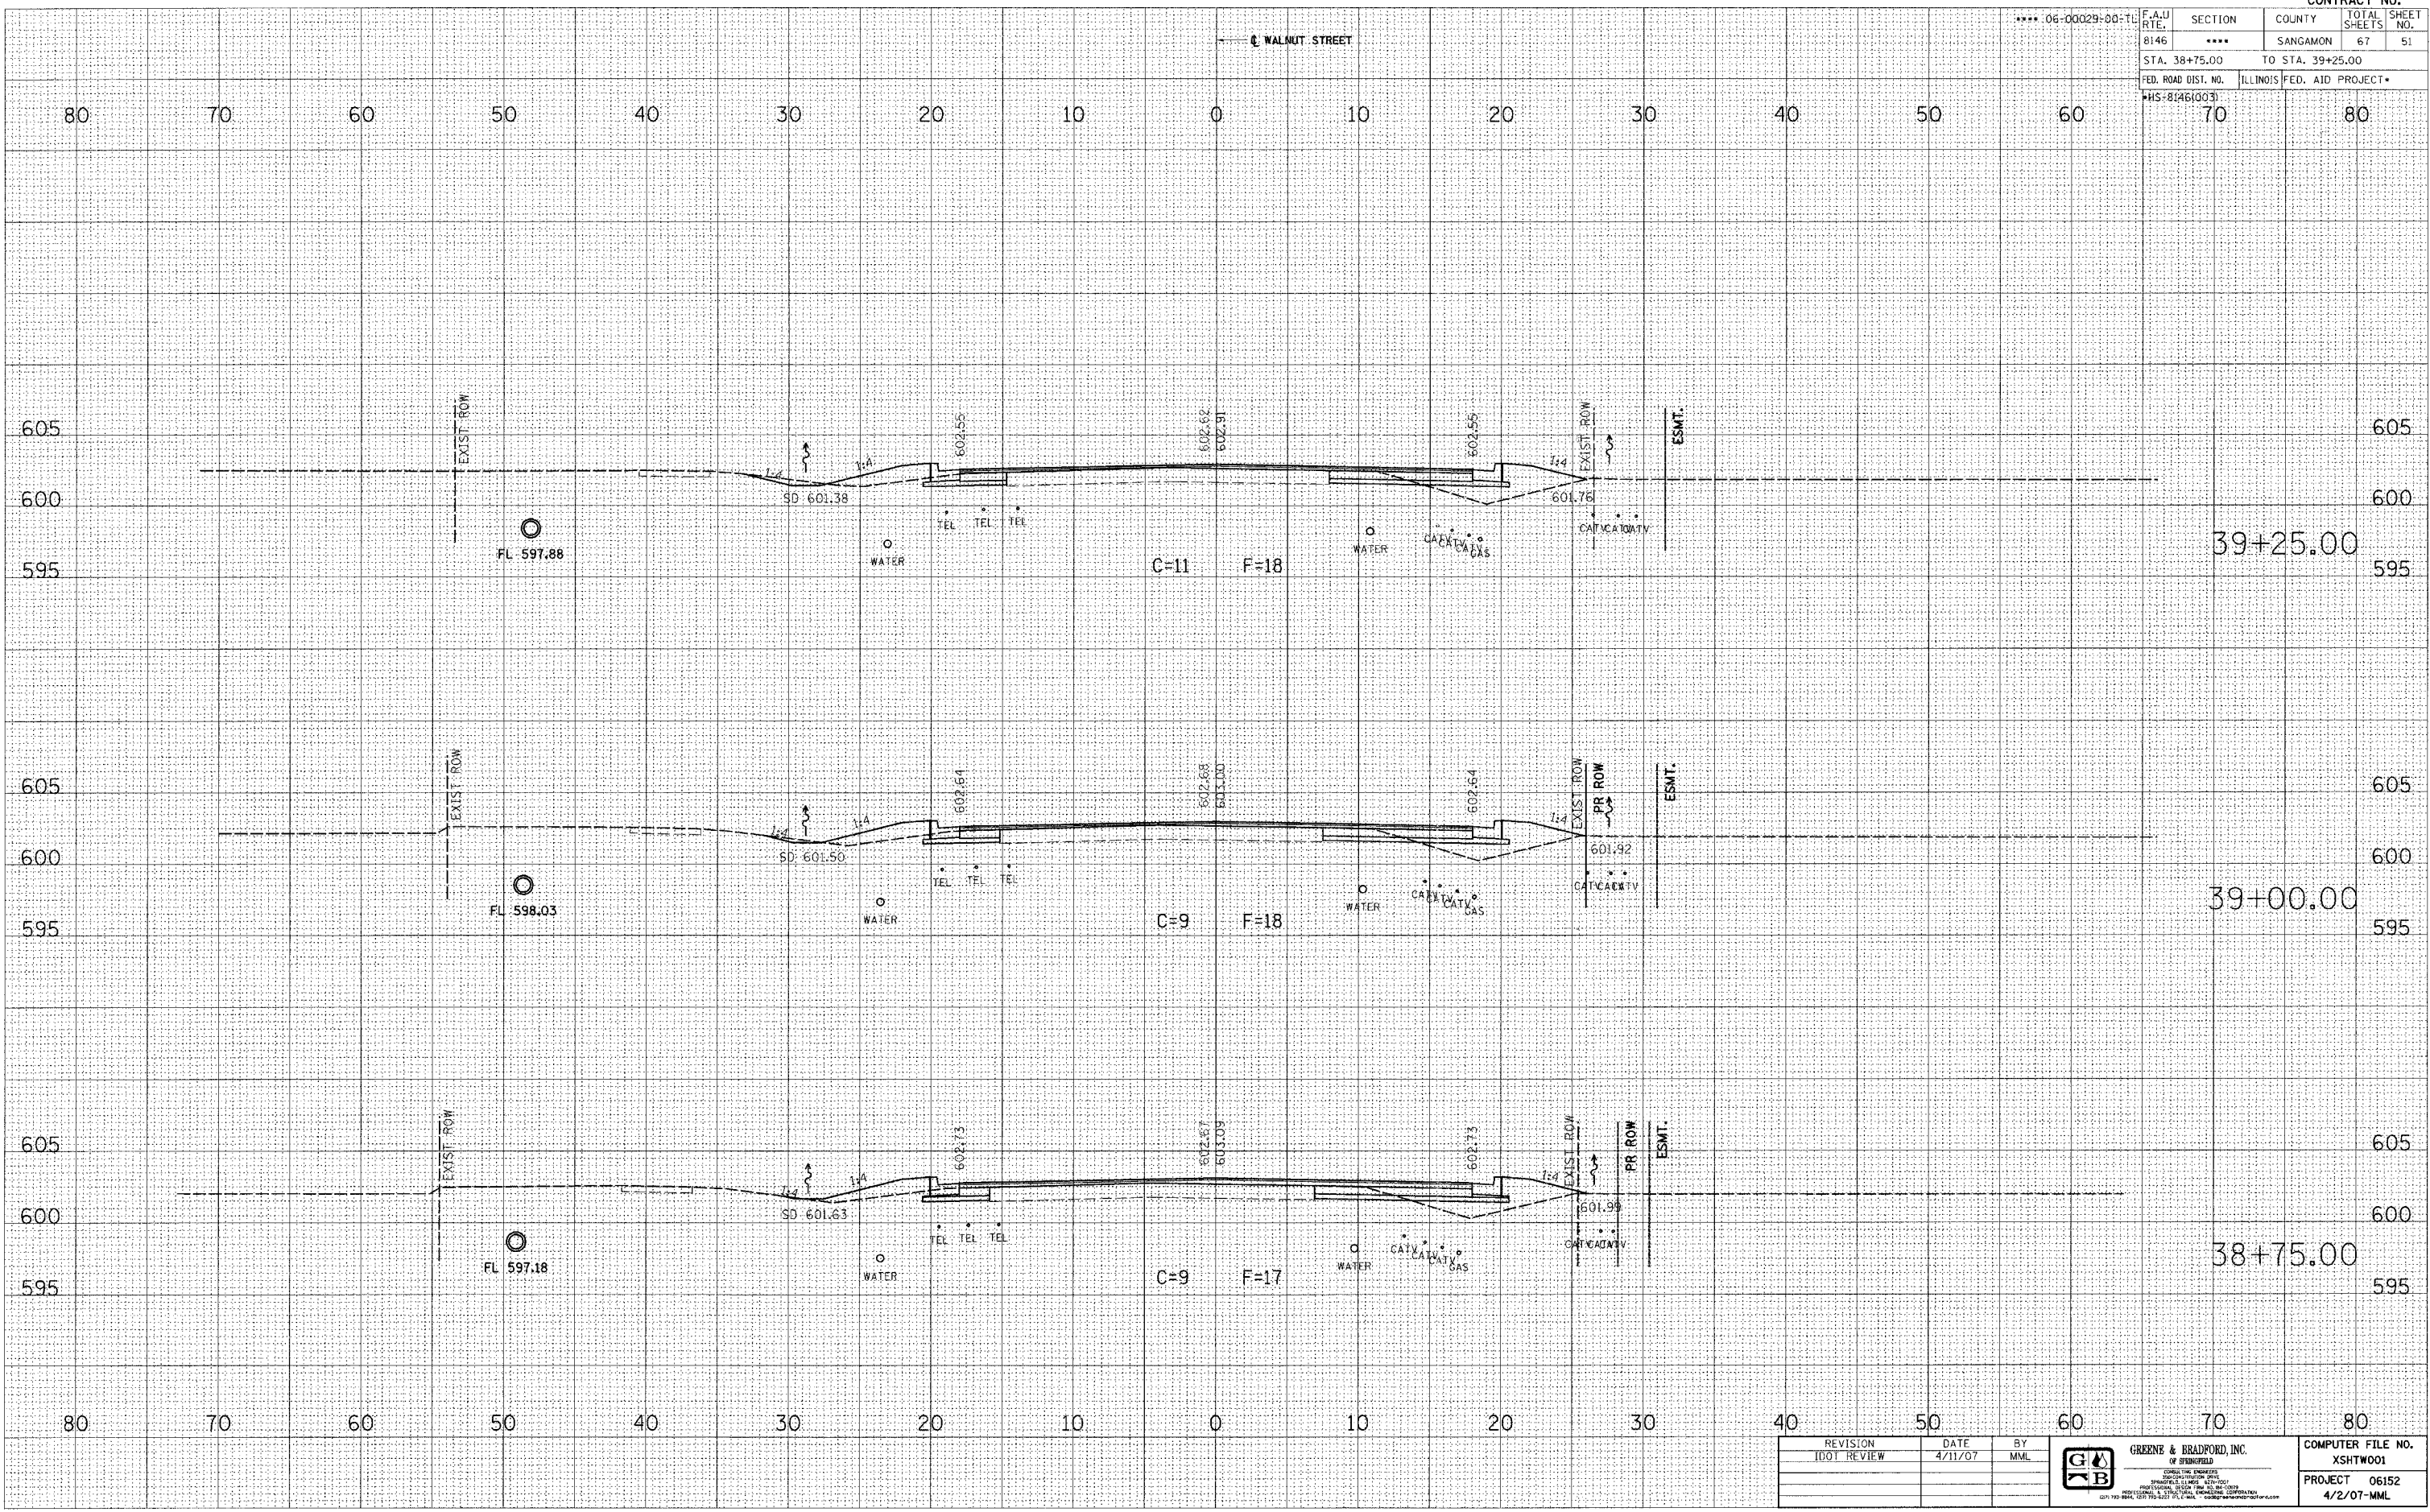

REVISION	DATE	BY
IDOT REVIEW	4/11/07	MML



GREENE & BRADFORD, INC.

COMPUTER FILE NO.
XSHTW001
PROJECT
06152
DATE
4/2/07-MML

WALNUT STREET CROSS SECTIONS