



FINAL SURVEY	DATE
SURVEYED	BY
PLOTTED	
NOTE BOOK TEMPLATE	
AREAS CHECKED	
NO.	

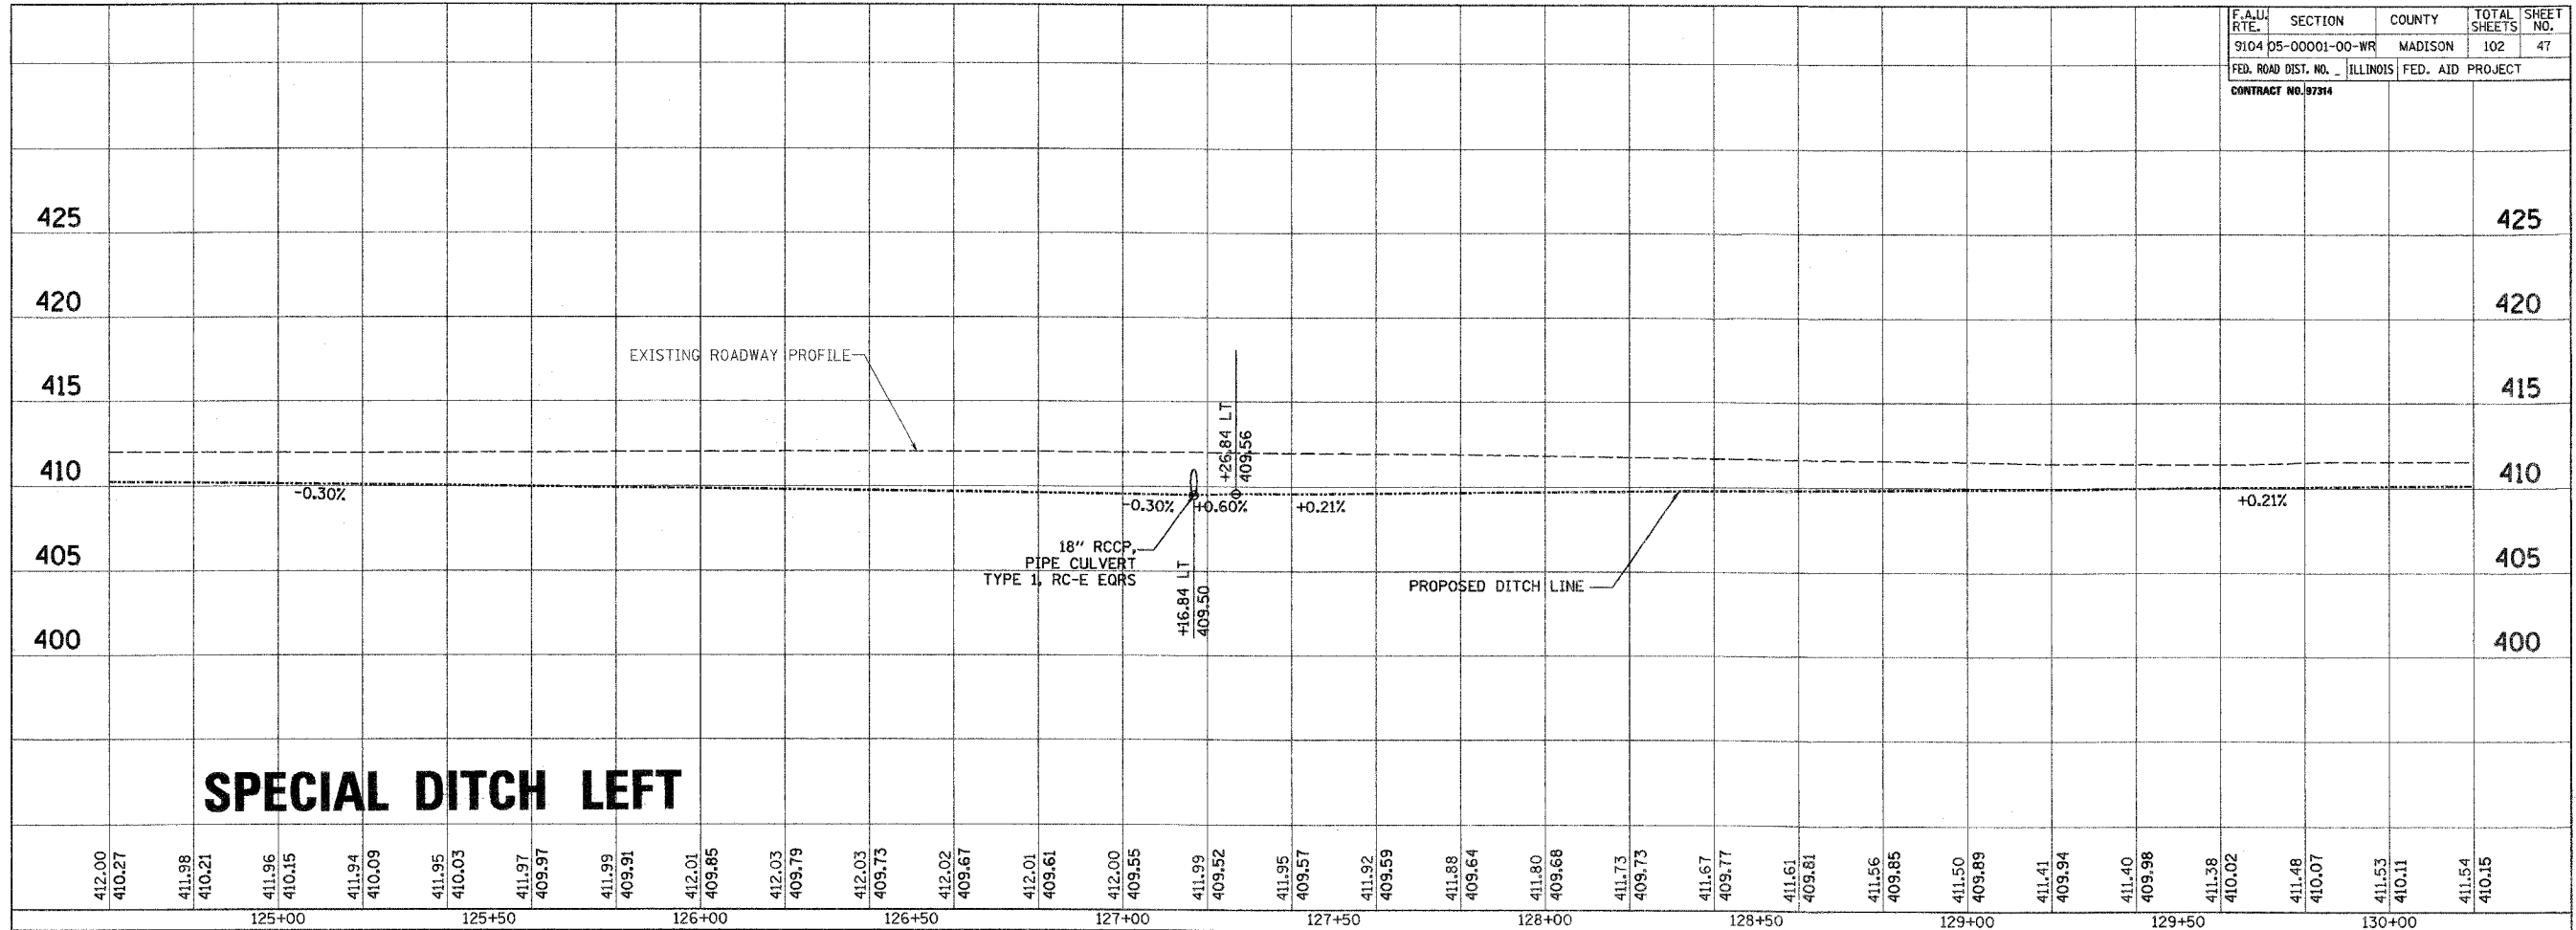

ORIGINAL SURVEY	DATE
SURVEYED	BY
PLOTTED	
NOTE BOOK TEMPLATE	
AREAS CHECKED	
NO.	

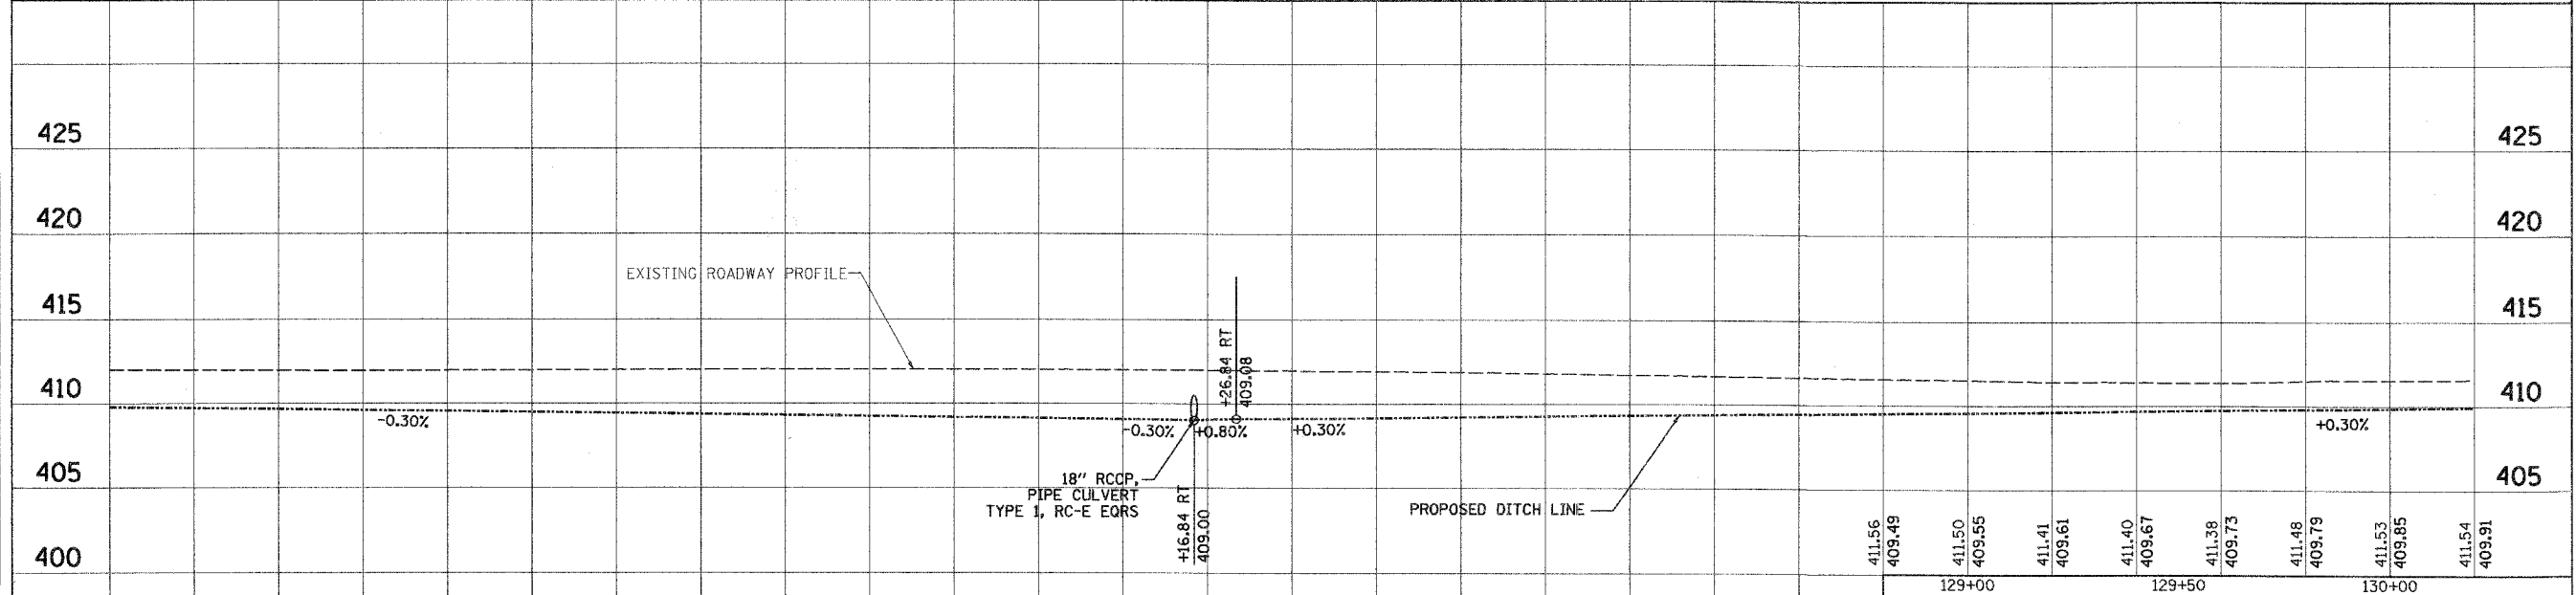

SPECIAL DITCH LEFT

SPECIAL DITCH RIGHT

<p>Juneau Associates, Inc. P.C. CONSULTING ENGINEERS AND LAND SURVEYORS 2100 State Street, P.O. Box 1326 Madison, IL 62601-0132 Phone: (618) 871-1400 / (618) 871-0530 Fax: (618) 871-0541</p>		<p>DRAINAGE PROFILE</p> <p>BISSELL STREET MADISON, ILLINOIS SECTION No. 05-00001-00-WR</p>	
<p>SCALE: 1 Inch = 20 feet</p>		<p>DSN. BY: BFK DATE: 1/19/07</p> <p>OWN. BY: JDH DATE: 1/19/07</p> <p>CHK'D: BFK DATE: 1/19/07</p>	
<p>DWG. NO.</p>		<p>JOB NO. E061300 DGN. NAME: DRANKOJA OF 102 SHTS</p>	

REVISIONS			
NO.	DATE	BY	REMARKS