


BY: _____ DATE: _____
 ORIGINAL SURVEY PLOTTED _____
 NOTE BOOK TEMPLATE _____
 AREAS CHECKED _____

BY: _____ DATE: _____
 ORIGINAL SURVEY PLOTTED _____
 NOTE BOOK TEMPLATE _____
 AREAS CHECKED _____

N.W. QUADRANT					
STATIONING ALONG IL RTE-3	OFFSET TO E.O.P.		STATIONING ALONG BISSELL STREET	DISTANCE ALONG RAD.	
	FOOT	E.O.P. ELEVATION		FOOT	FOOT
STA. 108+21.97	66.76 RT	421.08	STA. 146+95.16	118.61 LT	0.00
STA. 108+31.94	67.45 RT	420.98	STA. 146+96.40	108.69 LT	10.00
STA. 108+41.71	69.55 RT	420.88	STA. 146+96.21	98.70 LT	20.00
STA. 108+51.08	73.02 RT	420.78	STA. 146+94.60	88.84 LT	30.00
STA. 108+59.86	77.79 RT	420.69	STA. 146+91.61	79.31 LT	40.00
STA. 108+67.87	83.76 RT	420.59	STA. 146+87.29	70.30 LT	50.00
STA. 108+74.95	90.80 RT	420.49	STA. 146+81.73	62.00 LT	60.00
STA. 108+80.95	98.79 RT	420.39	STA. 146+75.04	54.57 LT	70.00
STA. 108+85.76	107.55 RT	420.29	STA. 146+67.37	48.17 LT	80.00
STA. 108+89.27	116.91 RT	420.19	STA. 146+58.86	42.93 LT	90.00
STA. 108+91.41	126.66 RT	419.71	STA. 146+49.69	38.96 LT	100.00
STA. 108+92.50	136.60 RT	419.23	STA. 146+40.15	35.98 LT	110.00
STA. 108+93.24	146.58 RT	418.75	STA. 146+30.50	33.34 LT	120.00
STA. 108+93.64	156.57 RT	418.26	STA. 146+20.77	31.03 LT	130.00
STA. 108+93.71	166.57 RT	417.78	STA. 146+10.97	29.04 LT	140.00
STA. 108+93.45	176.56 RT	417.30	STA. 146+01.11	27.38 LT	150.00
STA. 108+92.85	186.55 RT	416.81	STA. 145+91.20	26.05 LT	160.00
STA. 108+91.93	196.50 RT	416.33	STA. 145+81.25	25.05 LT	170.00
STA. 108+90.67	206.42 RT	415.85	STA. 145+71.28	24.38 LT	180.00
STA. 108+89.08	216.29 RT	415.36	STA. 145+61.28	24.04 LT	190.00
STA. 108+88.15	221.28 RT	415.12	STA. 145+56.22	24.00 LT	195.01

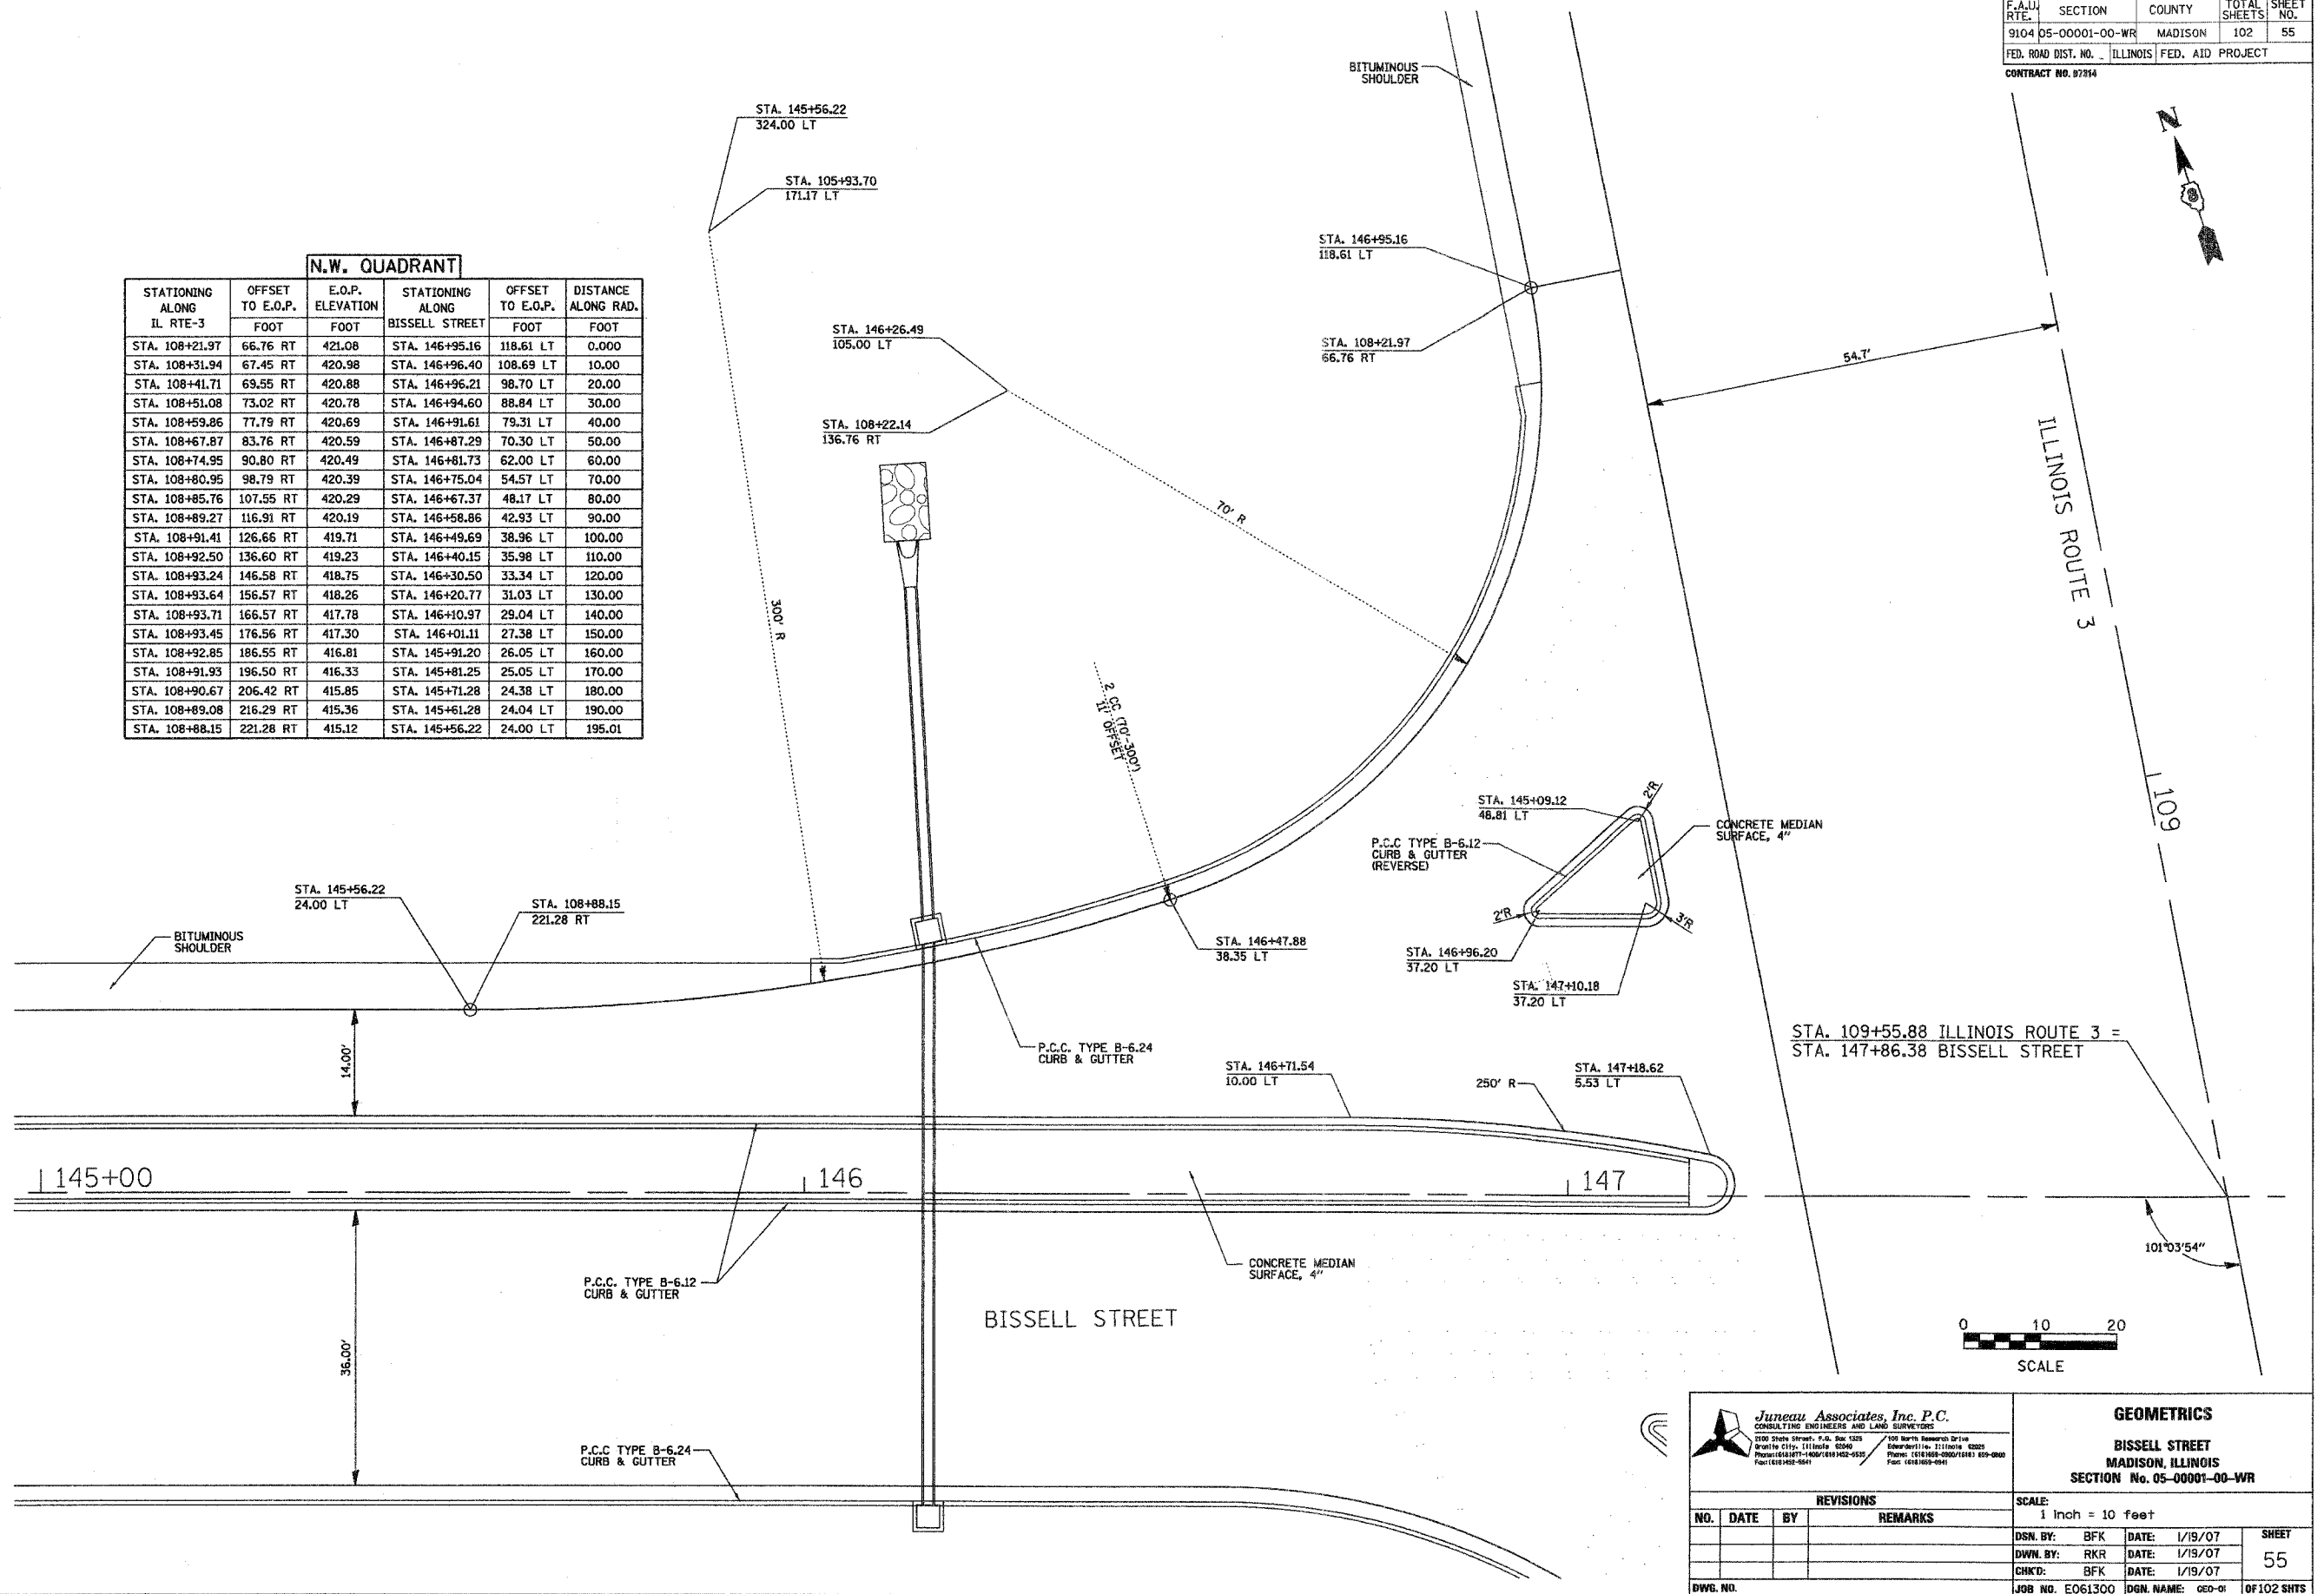

Juneau Associates, Inc. P.C.
 CONSULTING ENGINEERS AND LAND SURVEYORS
 2100 State Street, P.O. Box 1309
 Madison, IL 62203
 Phone: (618) 471-1400
 Fax: (618) 471-1401

GEOMETRICS
BISSELL STREET
MADISON, ILLINOIS
SECTION No. 05-0001-00-WR

REVISIONS			
NO.	DATE	BY	REMARKS

SCALE: 1 inch = 10 feet
 DSN. BY: BFK DATE: 1/19/07
 DWN. BY: RKR DATE: 1/19/07
 CHK'D: BFK DATE: 1/19/07
 JOB NO. E061300 DGN. NAME: GEO-01 OF 102 SHTS