




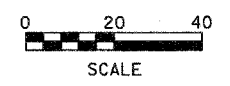


FINAL SURVEY	BY	DATE
SURVEY PLOTTED		
NOTE BOOK TEMPLATE		
AREAS CHECKED		
NO.		

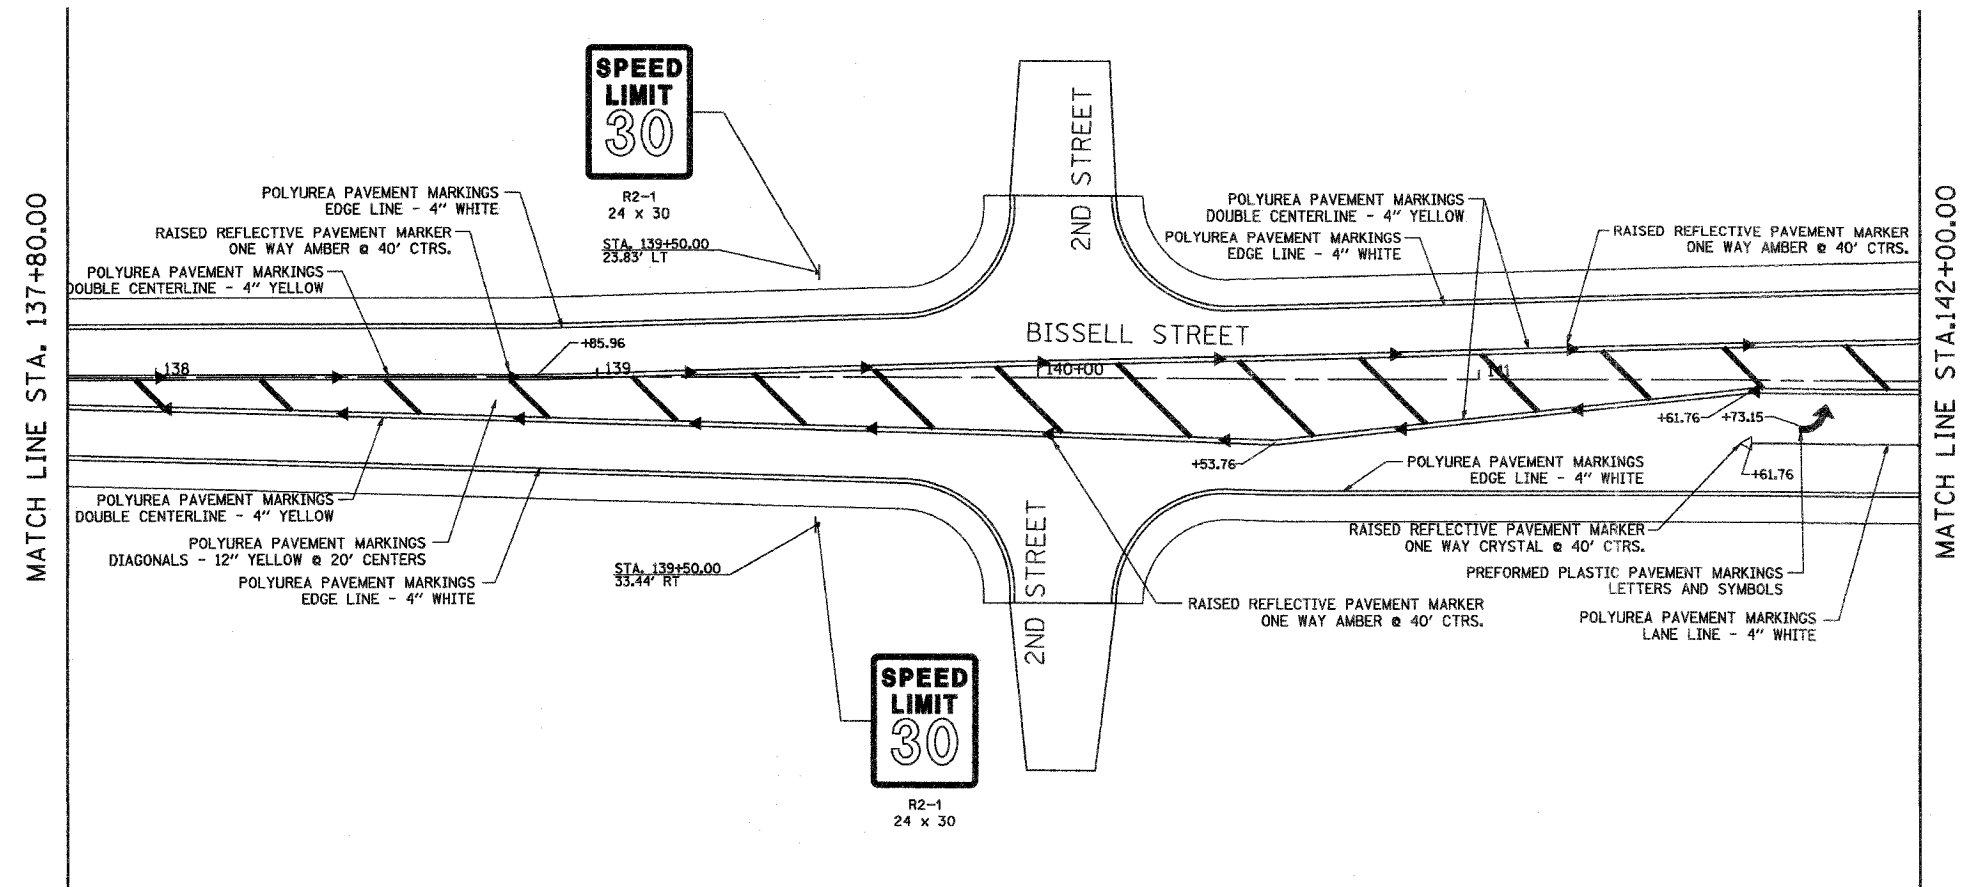

ORIGINAL SURVEY	BY	DATE
SURVEY PLOTTED		
NOTE BOOK TEMPLATE		
AREAS CHECKED		
NO.		

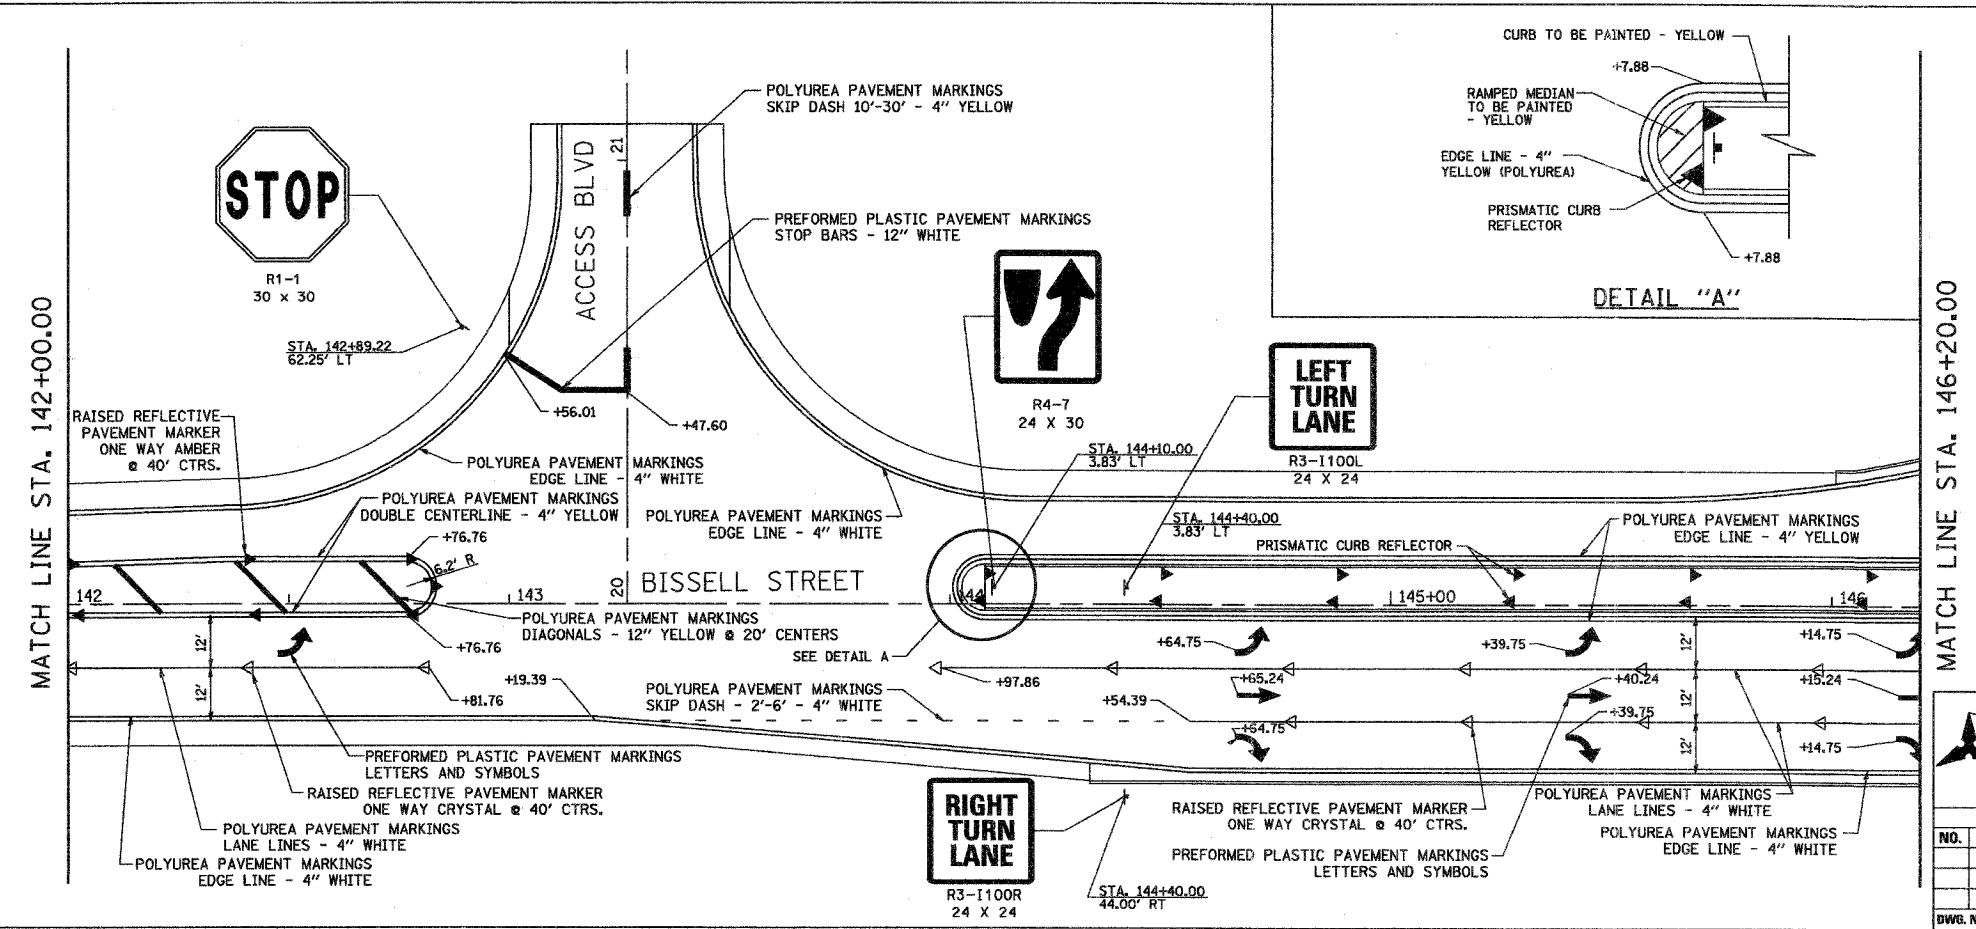

DETAIL "A"

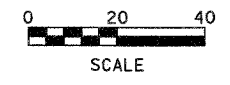

Juneau Associates, Inc. P.C.
 CONSULTING ENGINEERS AND LAND SURVEYORS
 2100 South Street, P.O. Box 1225
 Granite City, Illinois 62040
 Phone: (618) 387-4400 / (618) 452-5505
 Fax: (618) 462-5591

PAVEMENT MARKINGS
BISSELL STREET
MADISON, ILLINOIS
SECTION No. 05-00001-00-WR

REVISIONS			
NO.	DATE	BY	REMARKS

SCALE: 1 inch = 20 feet			
DSN. BY: BFK	DATE: 1/19/07	SHEET	
DWN. BY: JDH	DATE: 1/19/07	61	
CHK'D: BFK	DATE: 1/19/07		
DWG. NO.	JOB NO. E061300	DGN. NAME: PMARK3	OF 102 SHEETS