


F.A. RTE.	SECTION	COUNTY	TOTAL SHEETS	SHEET NO.
9127	D6-00081-02-LS	MADISON	45	39
STA. 24+50.00		TO STA. 25+50.00		
FED. ROAD DIST. NO. ILLINOIS FED. AID PROJECT				

SURVEYED _____
 PLOTTED _____
 NOTE BOOK _____
 NO. _____
 AREAS CHECKED _____
 SURVEYED _____
 PLOTTED _____
 NOTE BOOK _____
 NO. _____
 AREAS CHECKED _____
 SURVEYED _____
 PLOTTED _____
 NOTE BOOK _____
 NO. _____
 AREAS CHECKED _____
 SURVEYED _____
 PLOTTED _____
 NOTE BOOK _____
 NO. _____
 AREAS CHECKED _____

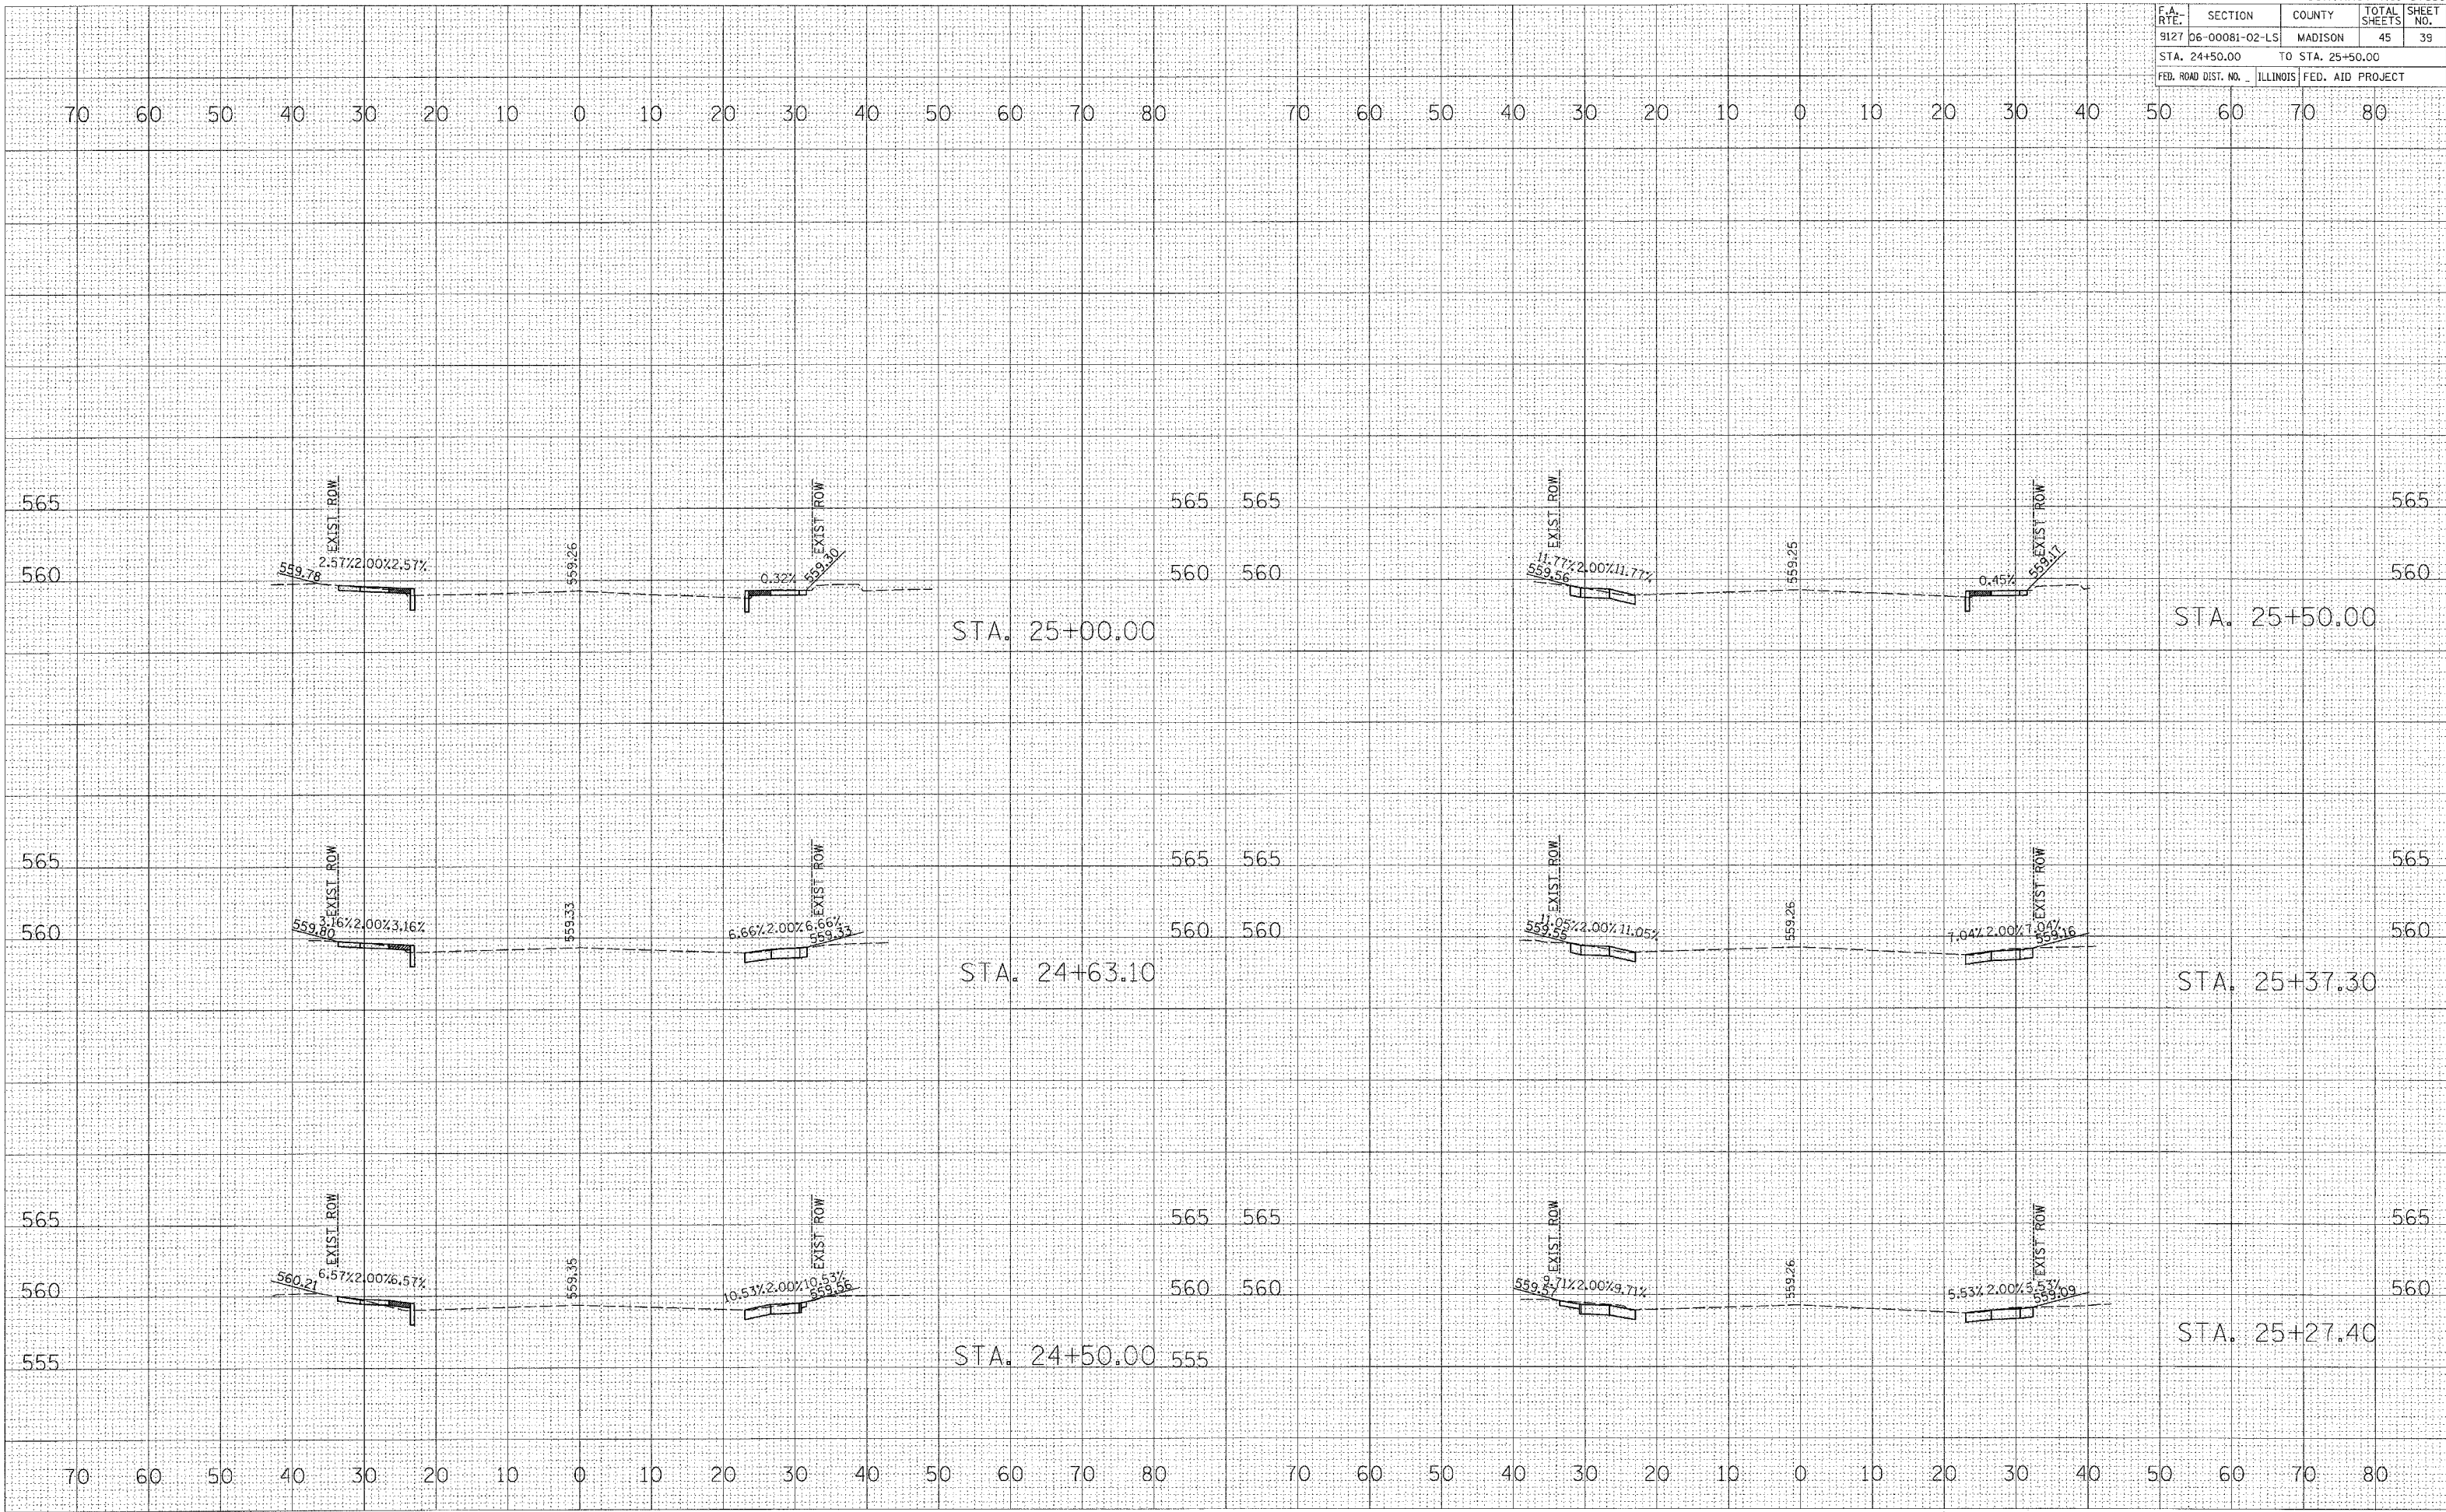

70 60 50 40 30 20 10 0 10 20 30 40 50 60 70 80 70 60 50 40 30 20 10 0 10 20 30 40 50 60 70 80

70 60 50 40 30 20 10 0 10 20 30 40 50 60 70 80 70 60 50 40 30 20 10 0 10 20 30 40 50 60 70 80

STA. 25+00.00

STA. 25+50.00

STA. 24+63.10

STA. 25+37.30

STA. 24+50.00

STA. 25+27.40

559.78 2.51% 2.00% 2.57%

559.30 0.32%

559.56 11.77% 2.00% 11.77%

559.17 0.45%

559.80 3.16% 2.00% 3.16%

559.33 6.66% 2.00% 6.66%

559.55 1.05% 2.00% 11.05%

559.16 7.04% 2.00% 7.04%

560.21 6.57% 2.00% 6.57%

559.56 10.53% 2.00% 10.53%

559.71 9.71% 2.00% 9.71%

559.09 5.53% 2.00% 5.53%