




HANSON PROFESSIONAL SERVICES INC.
 815 Commerce Drive, Suite 200
 Oak Brook, Illinois 60523
 Telephone: 630.990.3800
 Fax: 630.990.3801

Illinois Professional Design Firm
 Registration No. 184-001084
 © Copyright Hanson Professional Service Inc. 2007



WAUKEGAN REGIONAL AIRPORT
 WAUKEGAN PORT DISTRICT
 3580 North McAree Road
 Waukegan, Illinois 60087
 Telephone: 847.244.0066
 Fax: 847.244.3813

WAUKEGAN REGIONAL AIRPORT
REPAIR AND OVERLAY EAST
PORTION OF TAXIWAY A
WAUKEGAN, ILLINOIS

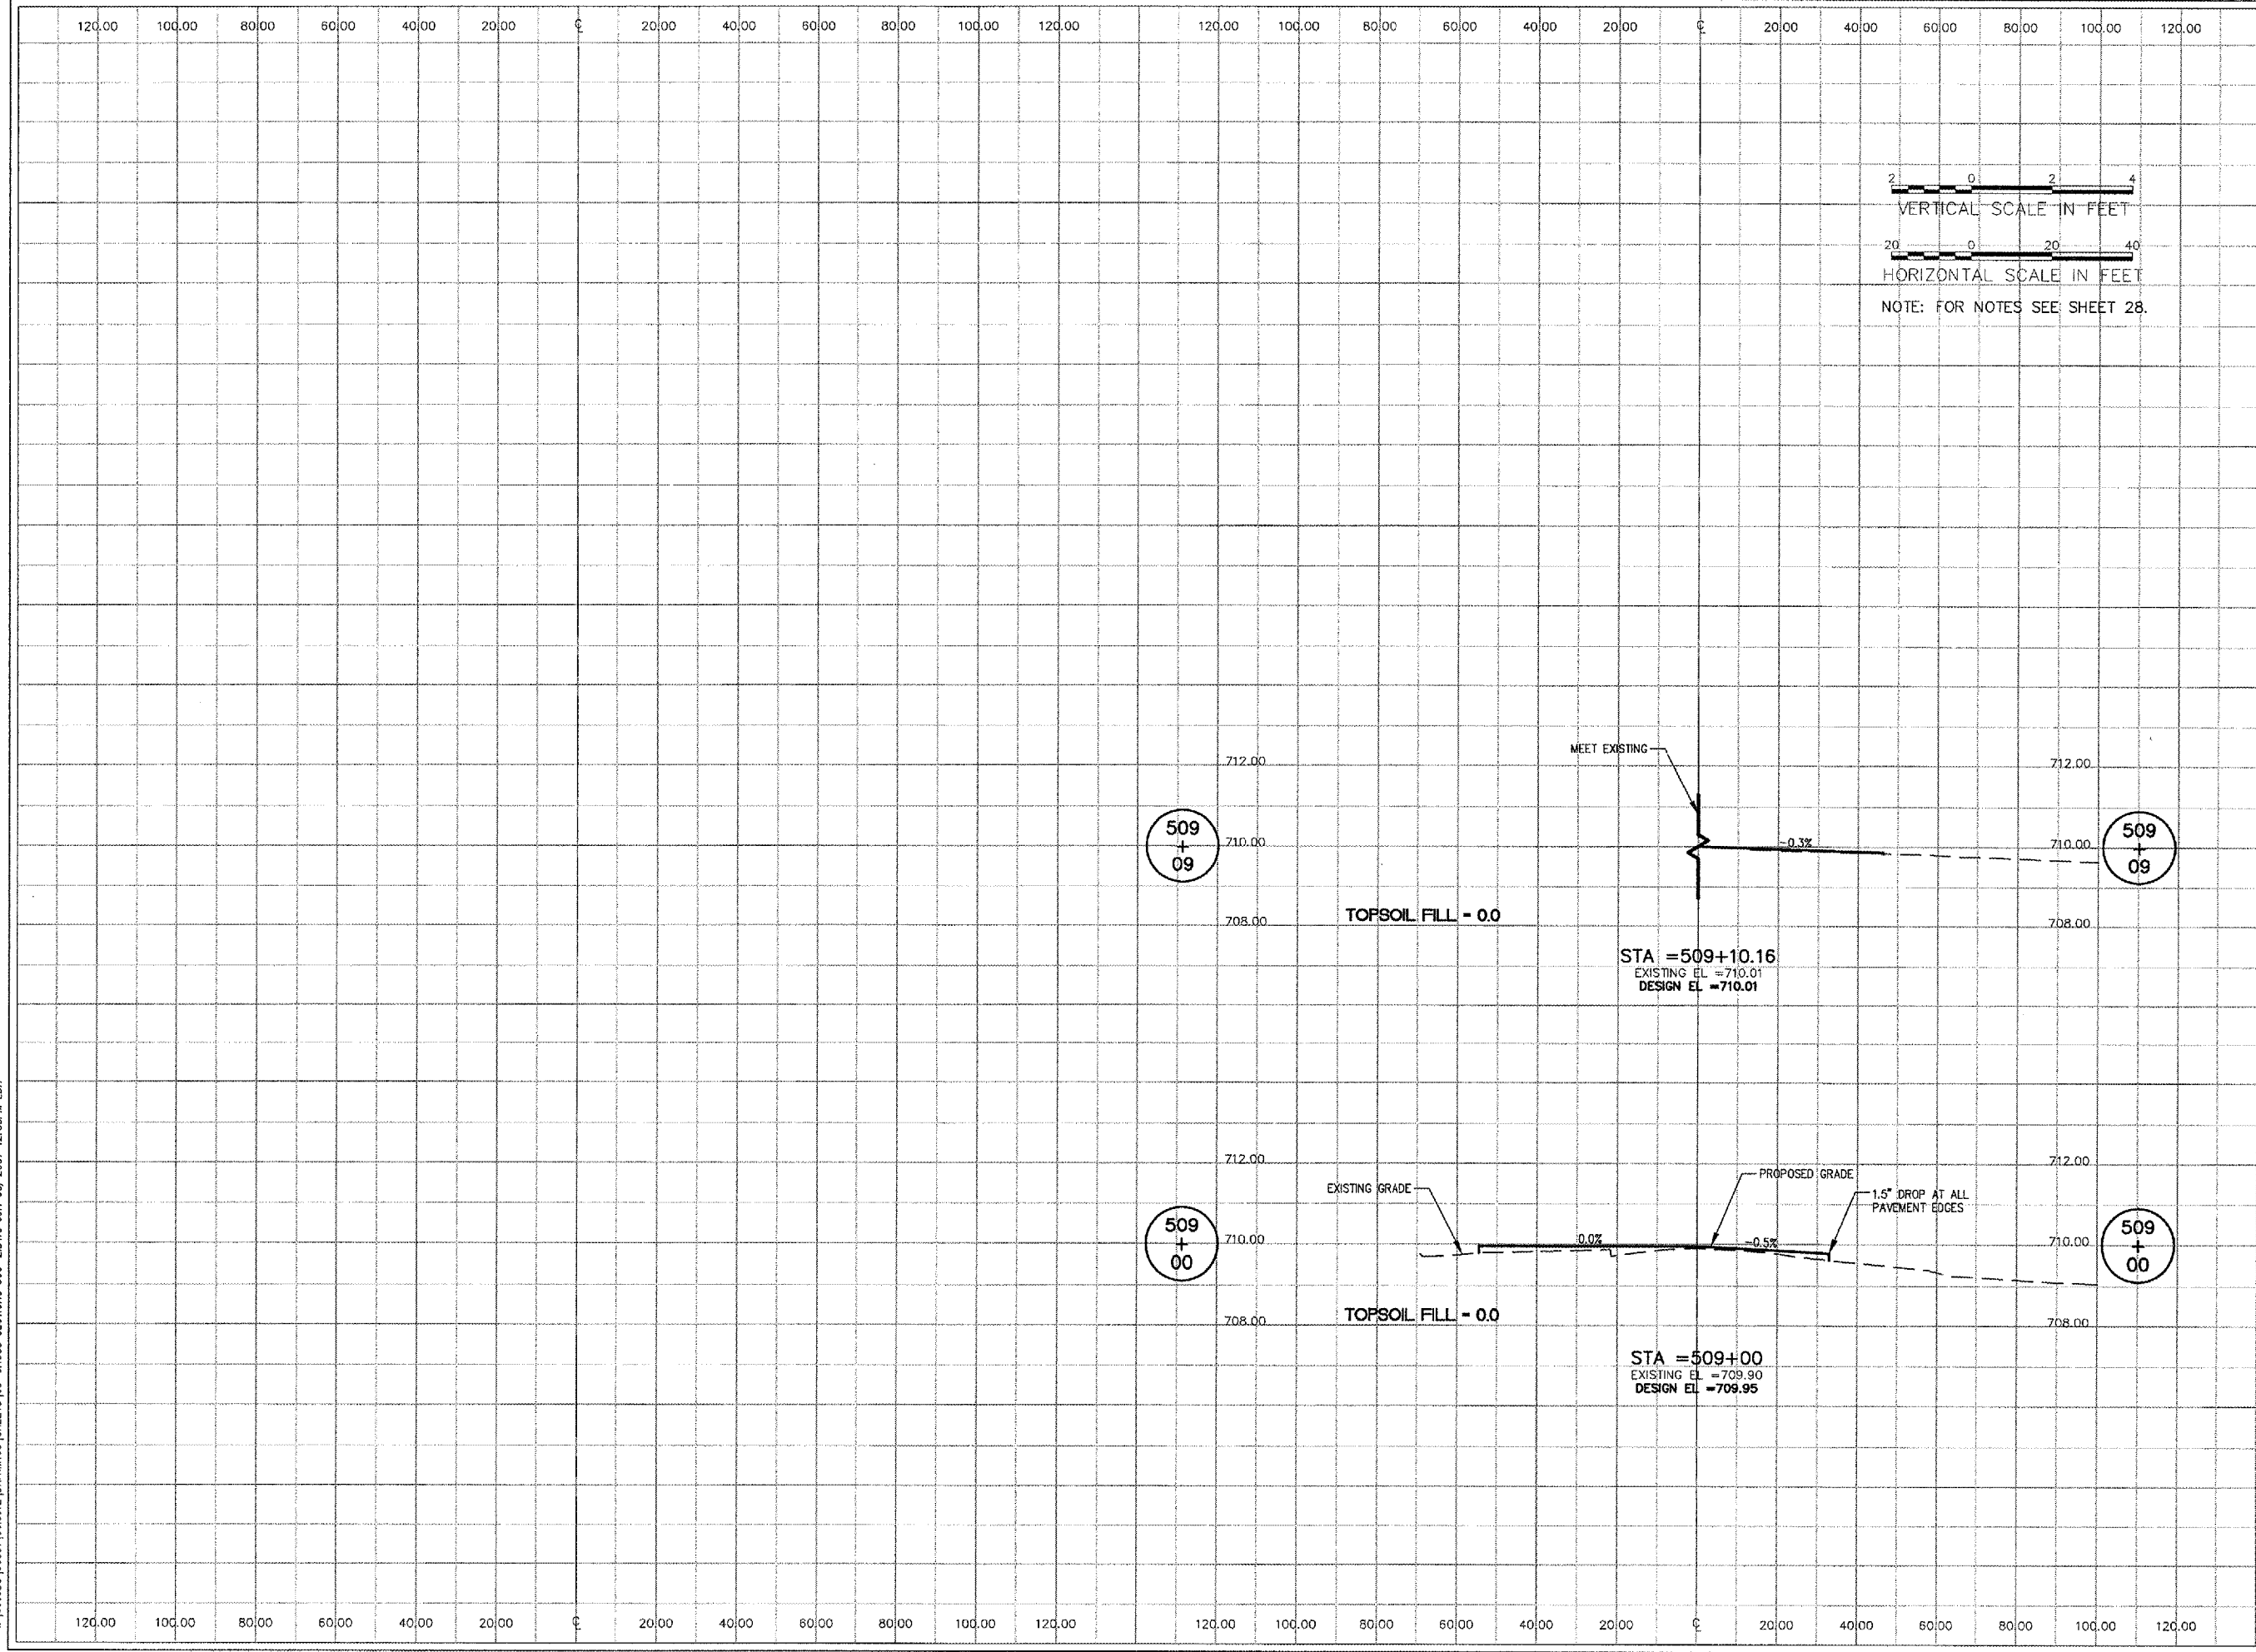

No.	Drawing Issue Description	Date	By

Date: JUNE 8, 2007
 Sheet Title:

CROSS SECTIONS
TAXIWAY C
STA. 509+00 THRU
STA. 509+09

8310618012

Project Number	
LDH	04/09/07
Layout By	Date
LDH	04/09/07
Designed By	Date
RMH	06/08/07
Reviewed By	Date
LDH	
Drawn By	

I:\06\085\08031\080802\DRAWINGS\SHEETS\3-CROSS SECTIONS 500-2.DWG JUN 08 2007 12:35PM LDH