



HANSON PROFESSIONAL SERVICES INC.

815 Commerce Drive, Suite 200  
Oak Brook, Illinois 60523  
Telephone: 630.990.3800  
Fax: 630.990.3801

Illinois Professional Design Firm  
Registration No. 184-001084

© Copyright Hanson Professional Service Inc. 2007





WAUKEGAN REGIONAL AIRPORT  
WAUKEGAN PORT DISTRICT

3580 North McAree Road  
Waukegan, Illinois 60087  
Telephone: 847.244.0066  
Fax: 847.244.3813

WAUKEGAN REGIONAL AIRPORT

REPAIR AND OVERLAY EAST  
PORTION OF TAXIWAY A

WAUKEGAN, ILLINOIS

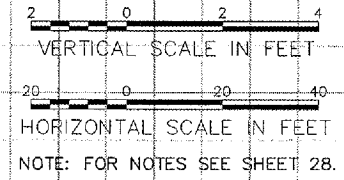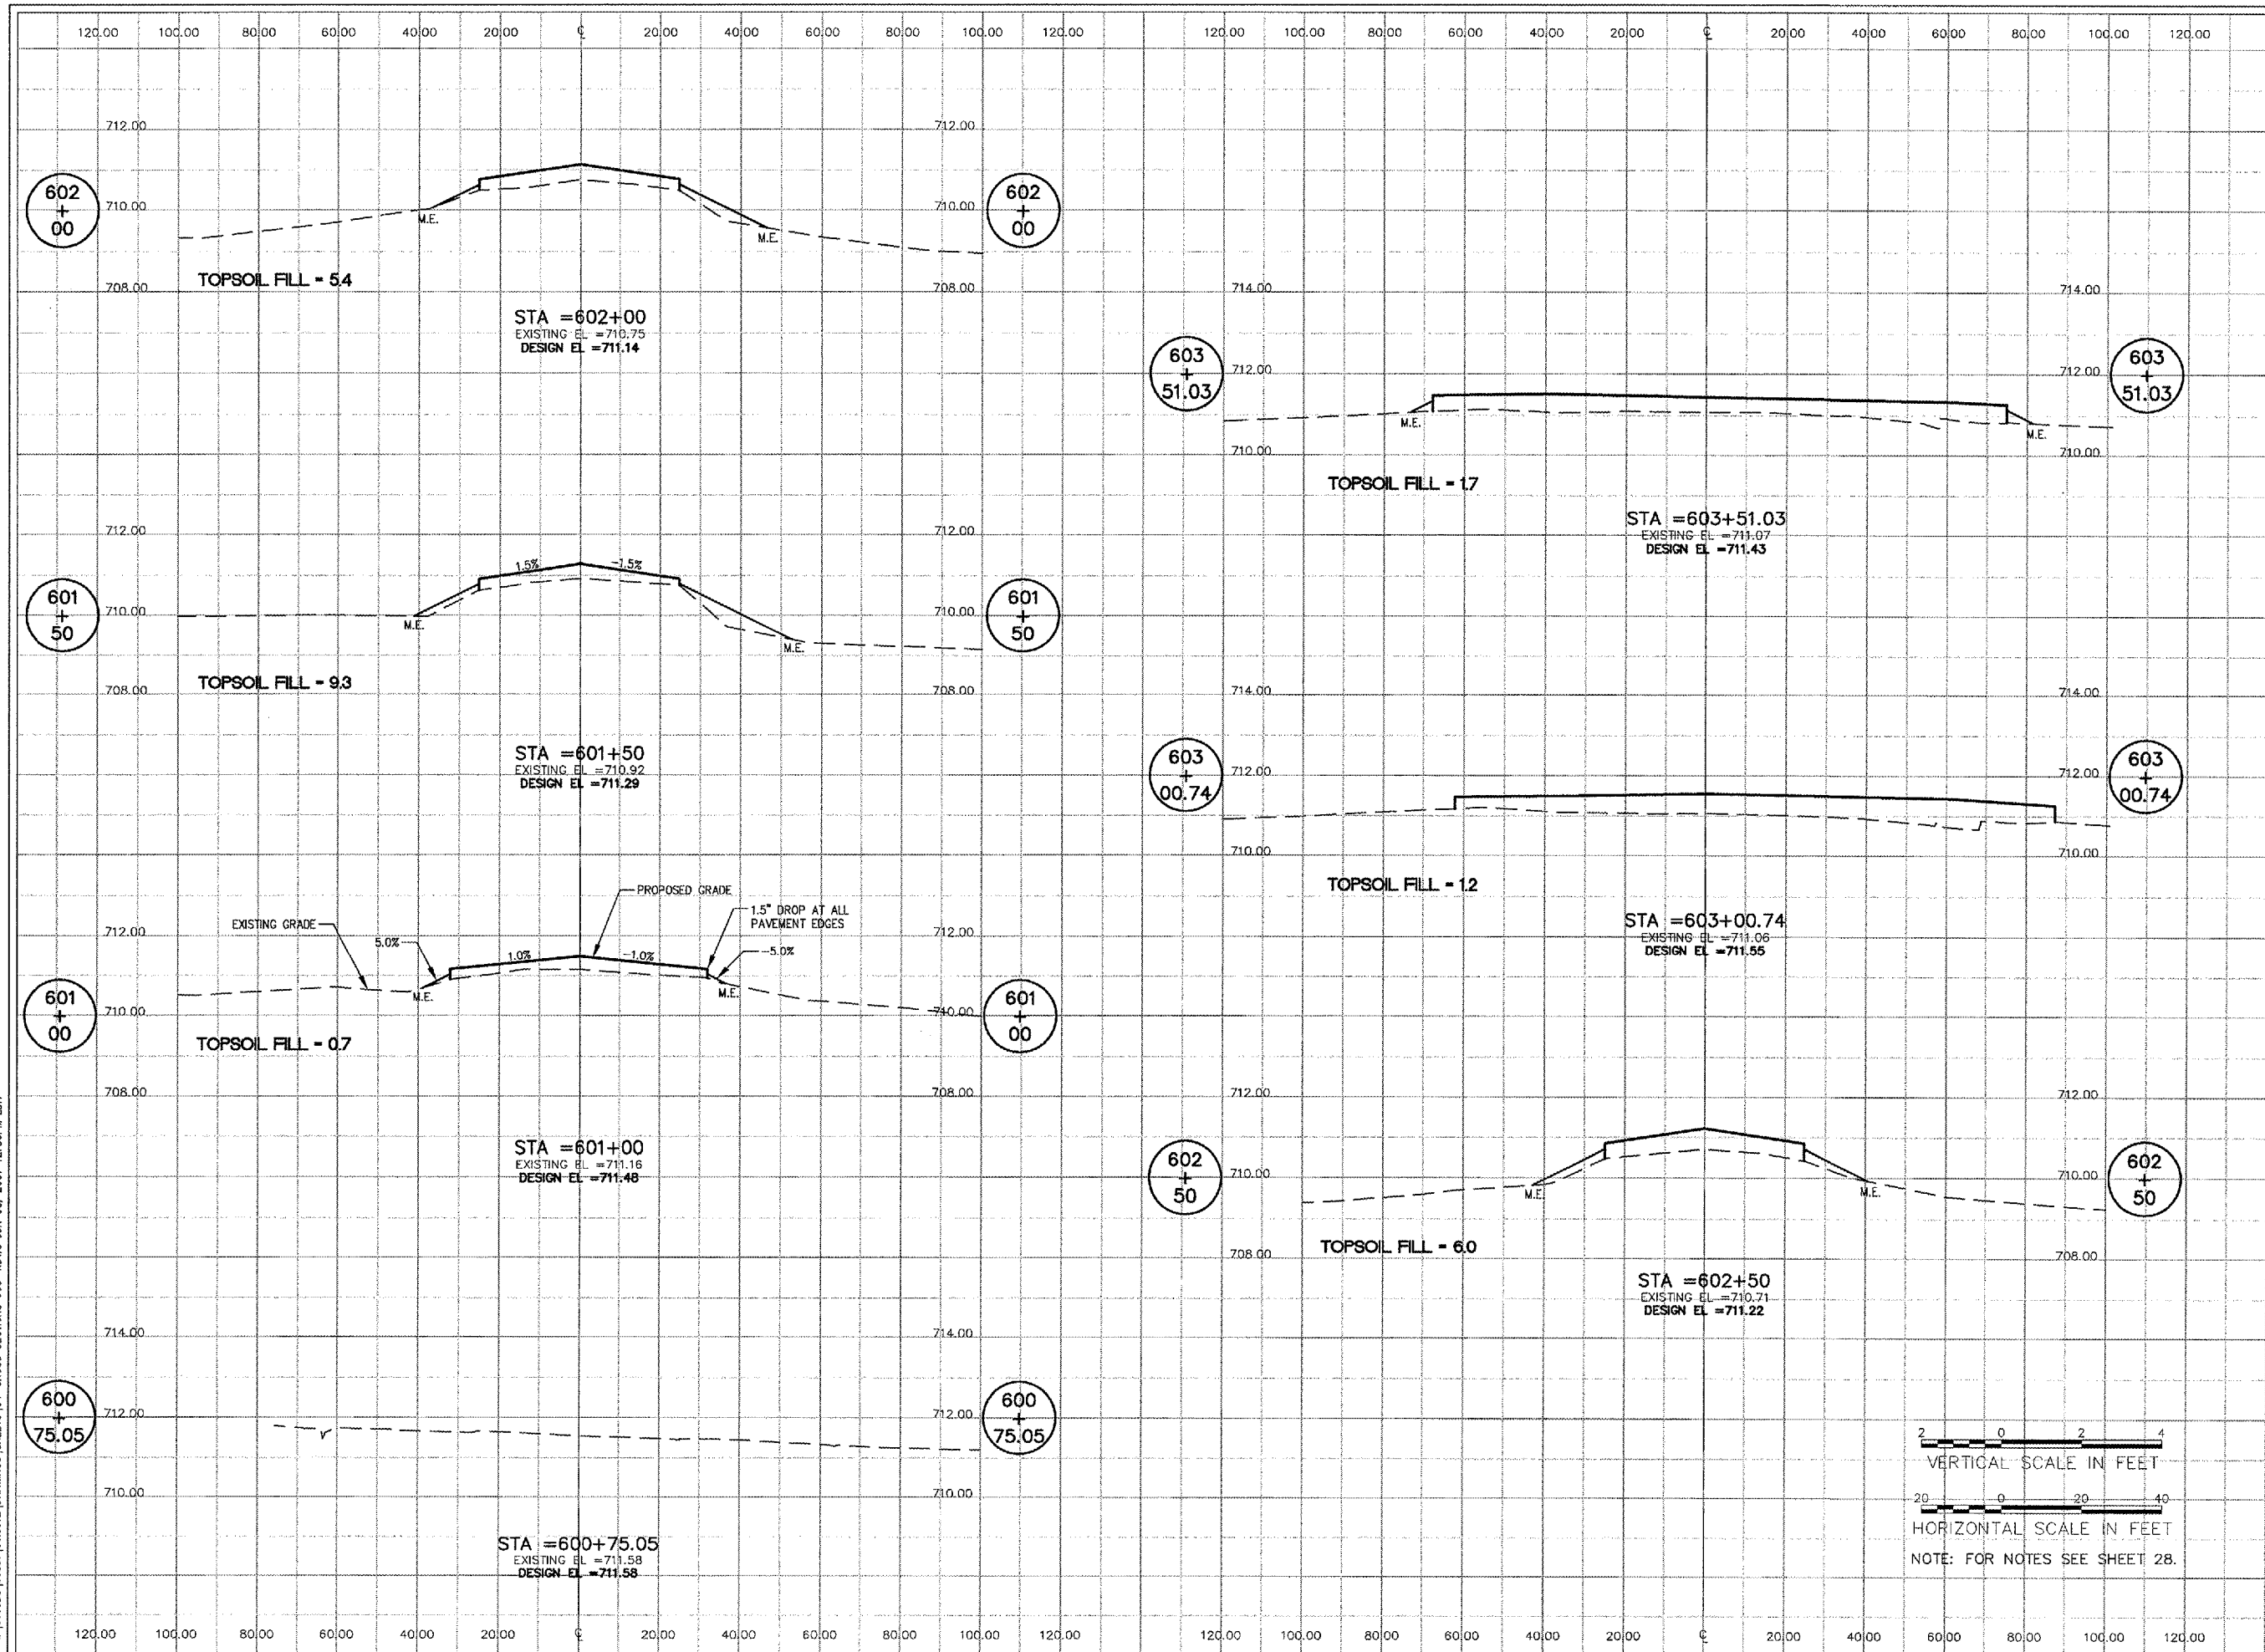

No.	Drawing Issue Description	Date	By

Date: JUNE 8, 2007  
Sheet Title:

CROSS SECTIONS  
TAXIWAY A5/E3  
STA. 600+75.05 THRU  
STA. 601+51.03

8310618012

Project Number	LDH	04/11/07
Layout By	LDH	04/11/07
Designed By	RMH	06/08/07
Reviewed By	LDH	
Drawn By		

4. (D:\PROJECTS\06071\06071\DRAWINGS\SHEETS\A-CROSS SECTIONS\600-LDING\JUN 08, 2007 12:36PM LDH)