



HANSON PROFESSIONAL SERVICES INC.

815 Commerce Drive, Suite 200
Oak Brook, Illinois 60523
Telephone: 630.990.3800
Fax: 630.990.3801

Illinois Professional Design Firm
Registration No. 184-001084

© Copyright Hanson Professional Service Inc. 2007



WAUKEGAN REGIONAL AIRPORT
WAUKEGAN PORT DISTRICT

3580 North McAre Road
Waukegan, Illinois 60087
Telephone: 847.244.0066
Fax: 847.244.3813

WAUKEGAN REGIONAL AIRPORT

REPAIR AND OVERLAY EAST
PORTION OF TAXIWAY A


WAUKEGAN, ILLINOIS

No.	Drawing Issue Description	Date	By

Date
JUNE 8, 2007

Sheet Title
**CROSS SECTIONS
TAXIWAY A5/E3
STA. 604+00 THRU
STA. 604+25**

8310618012
Project Number
LDH 04/11/07
Layout By Date
LDH 04/11/07
Designed By Date
RMH 06/08/07
Reviewed By Date
LDH
Drawn By

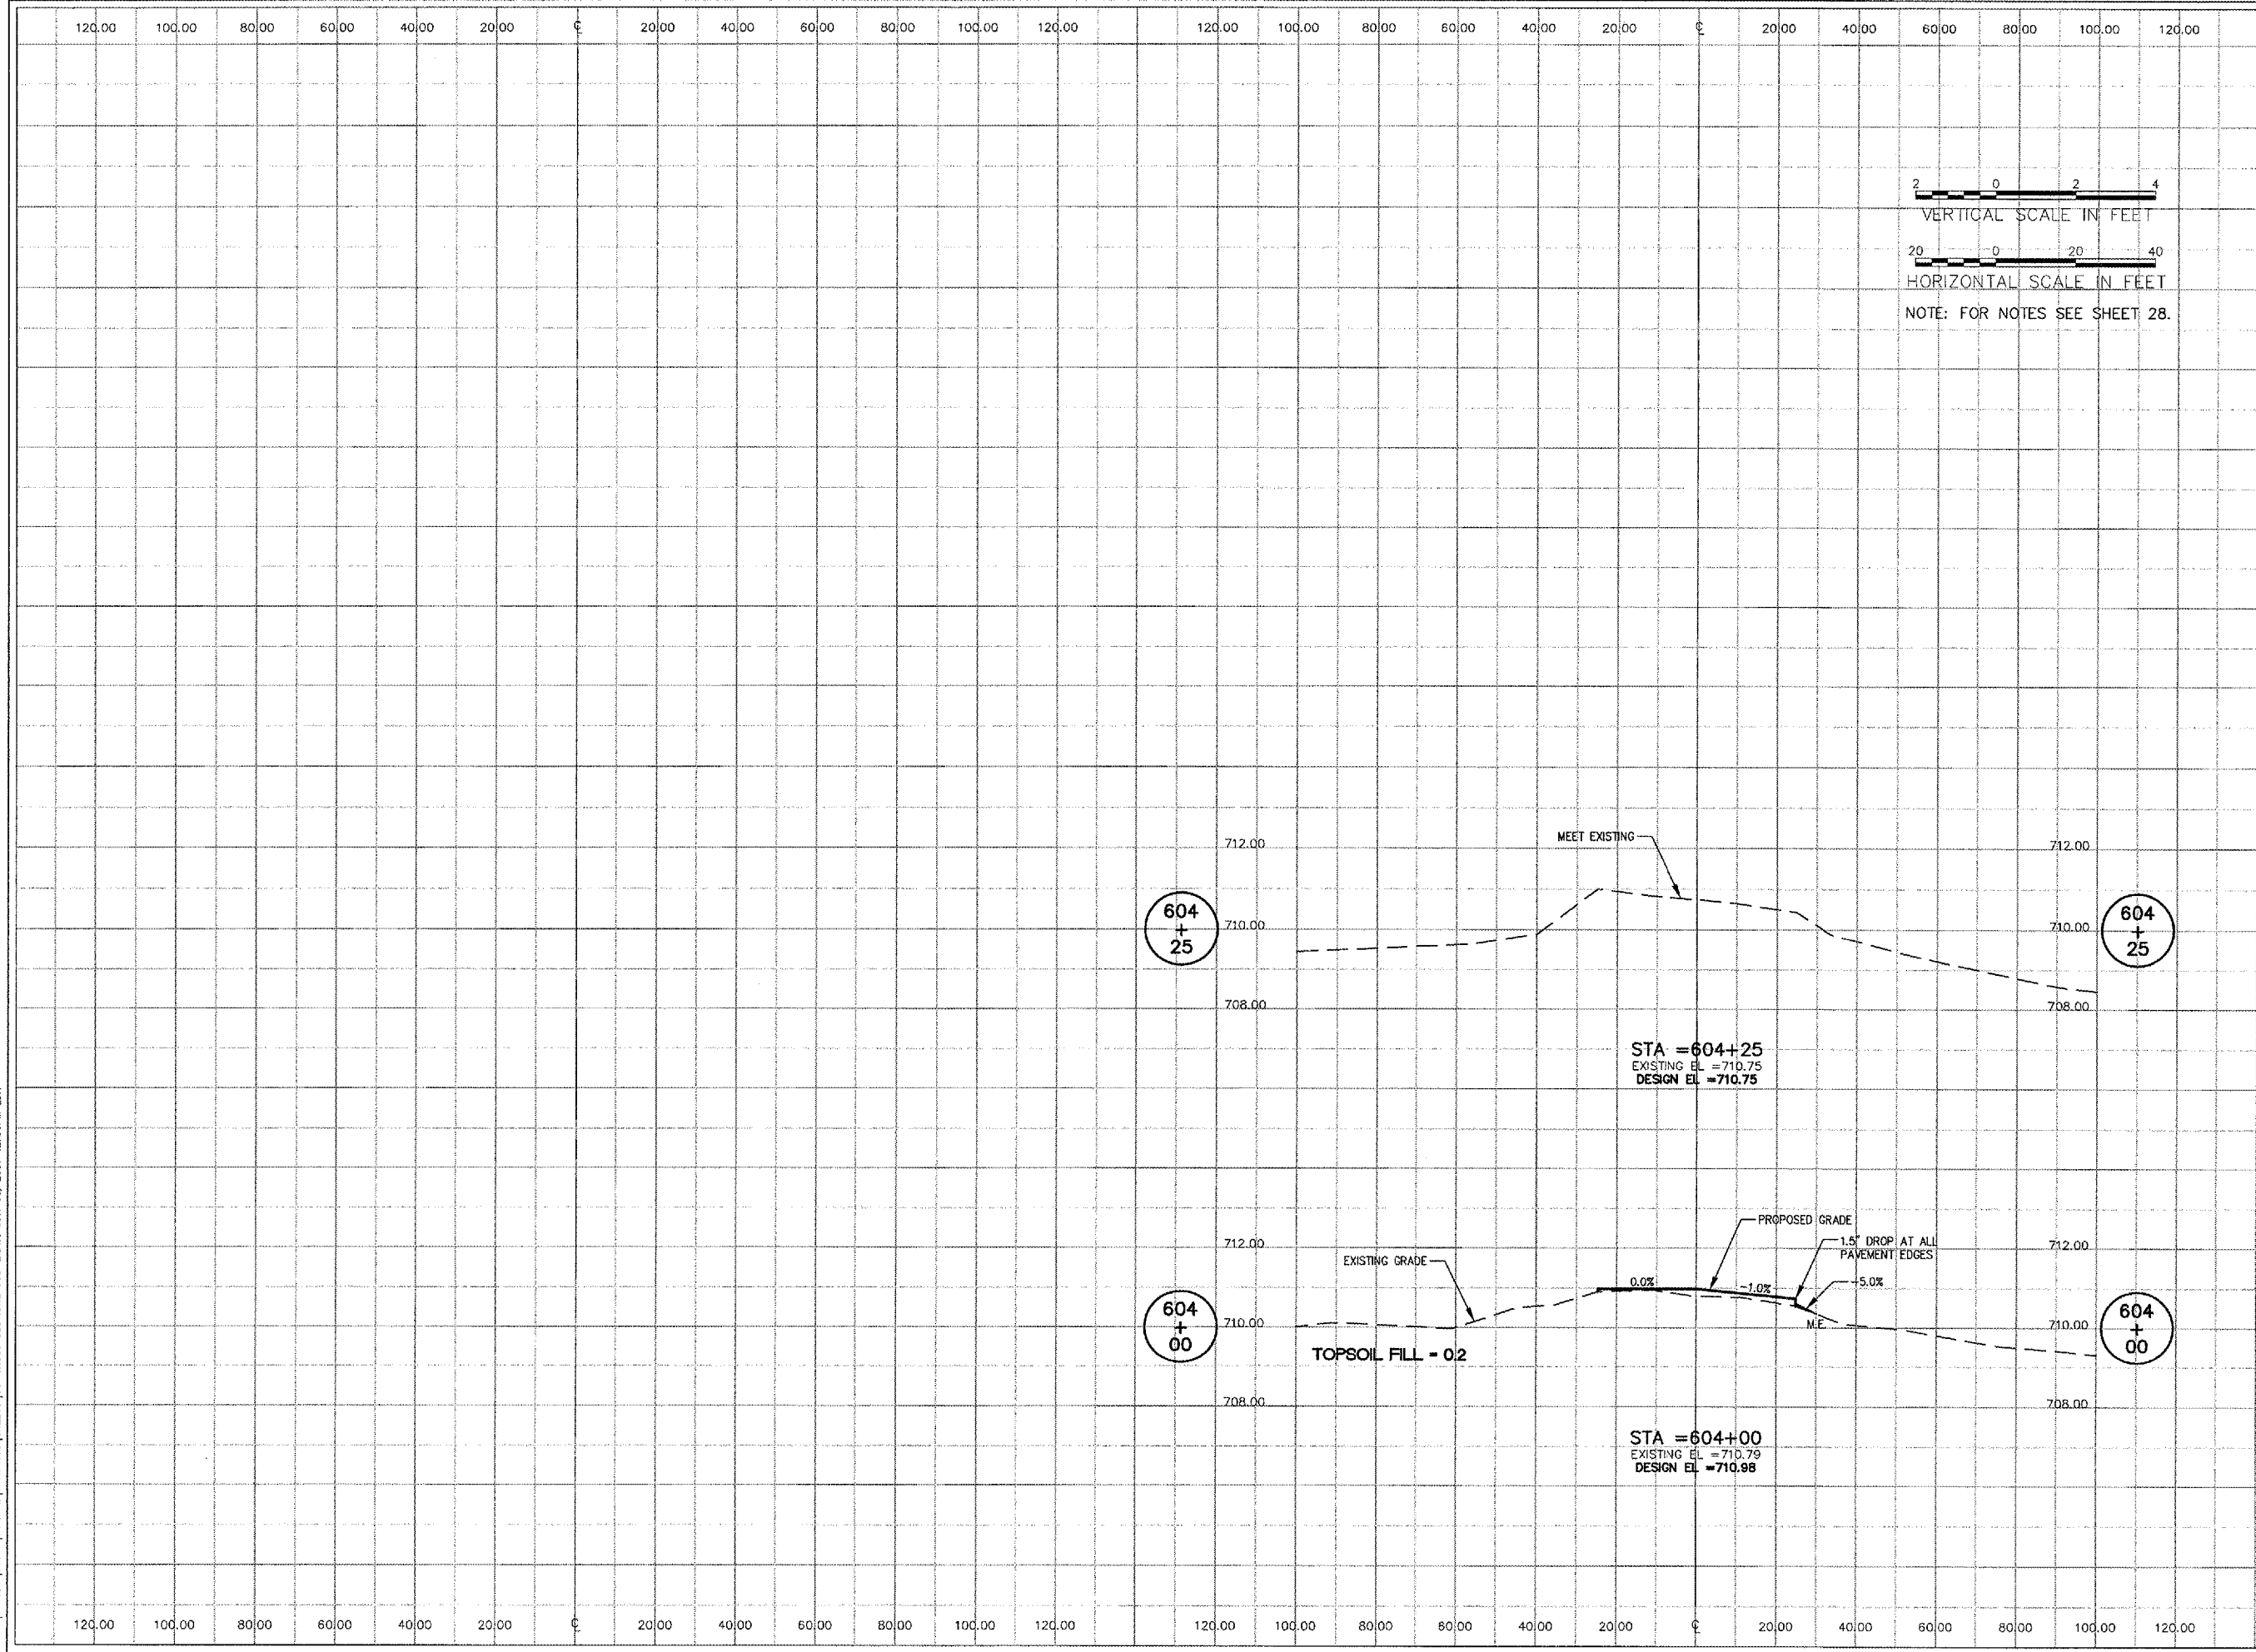

I:\06\065\0001\0001\2\DR\DWGS\SHETS\35-CROSS SECTIONS 600-2.DWG JUN 08 2007 12:36PM LDH