


LETTING CONTRACT NUMBER
W1051

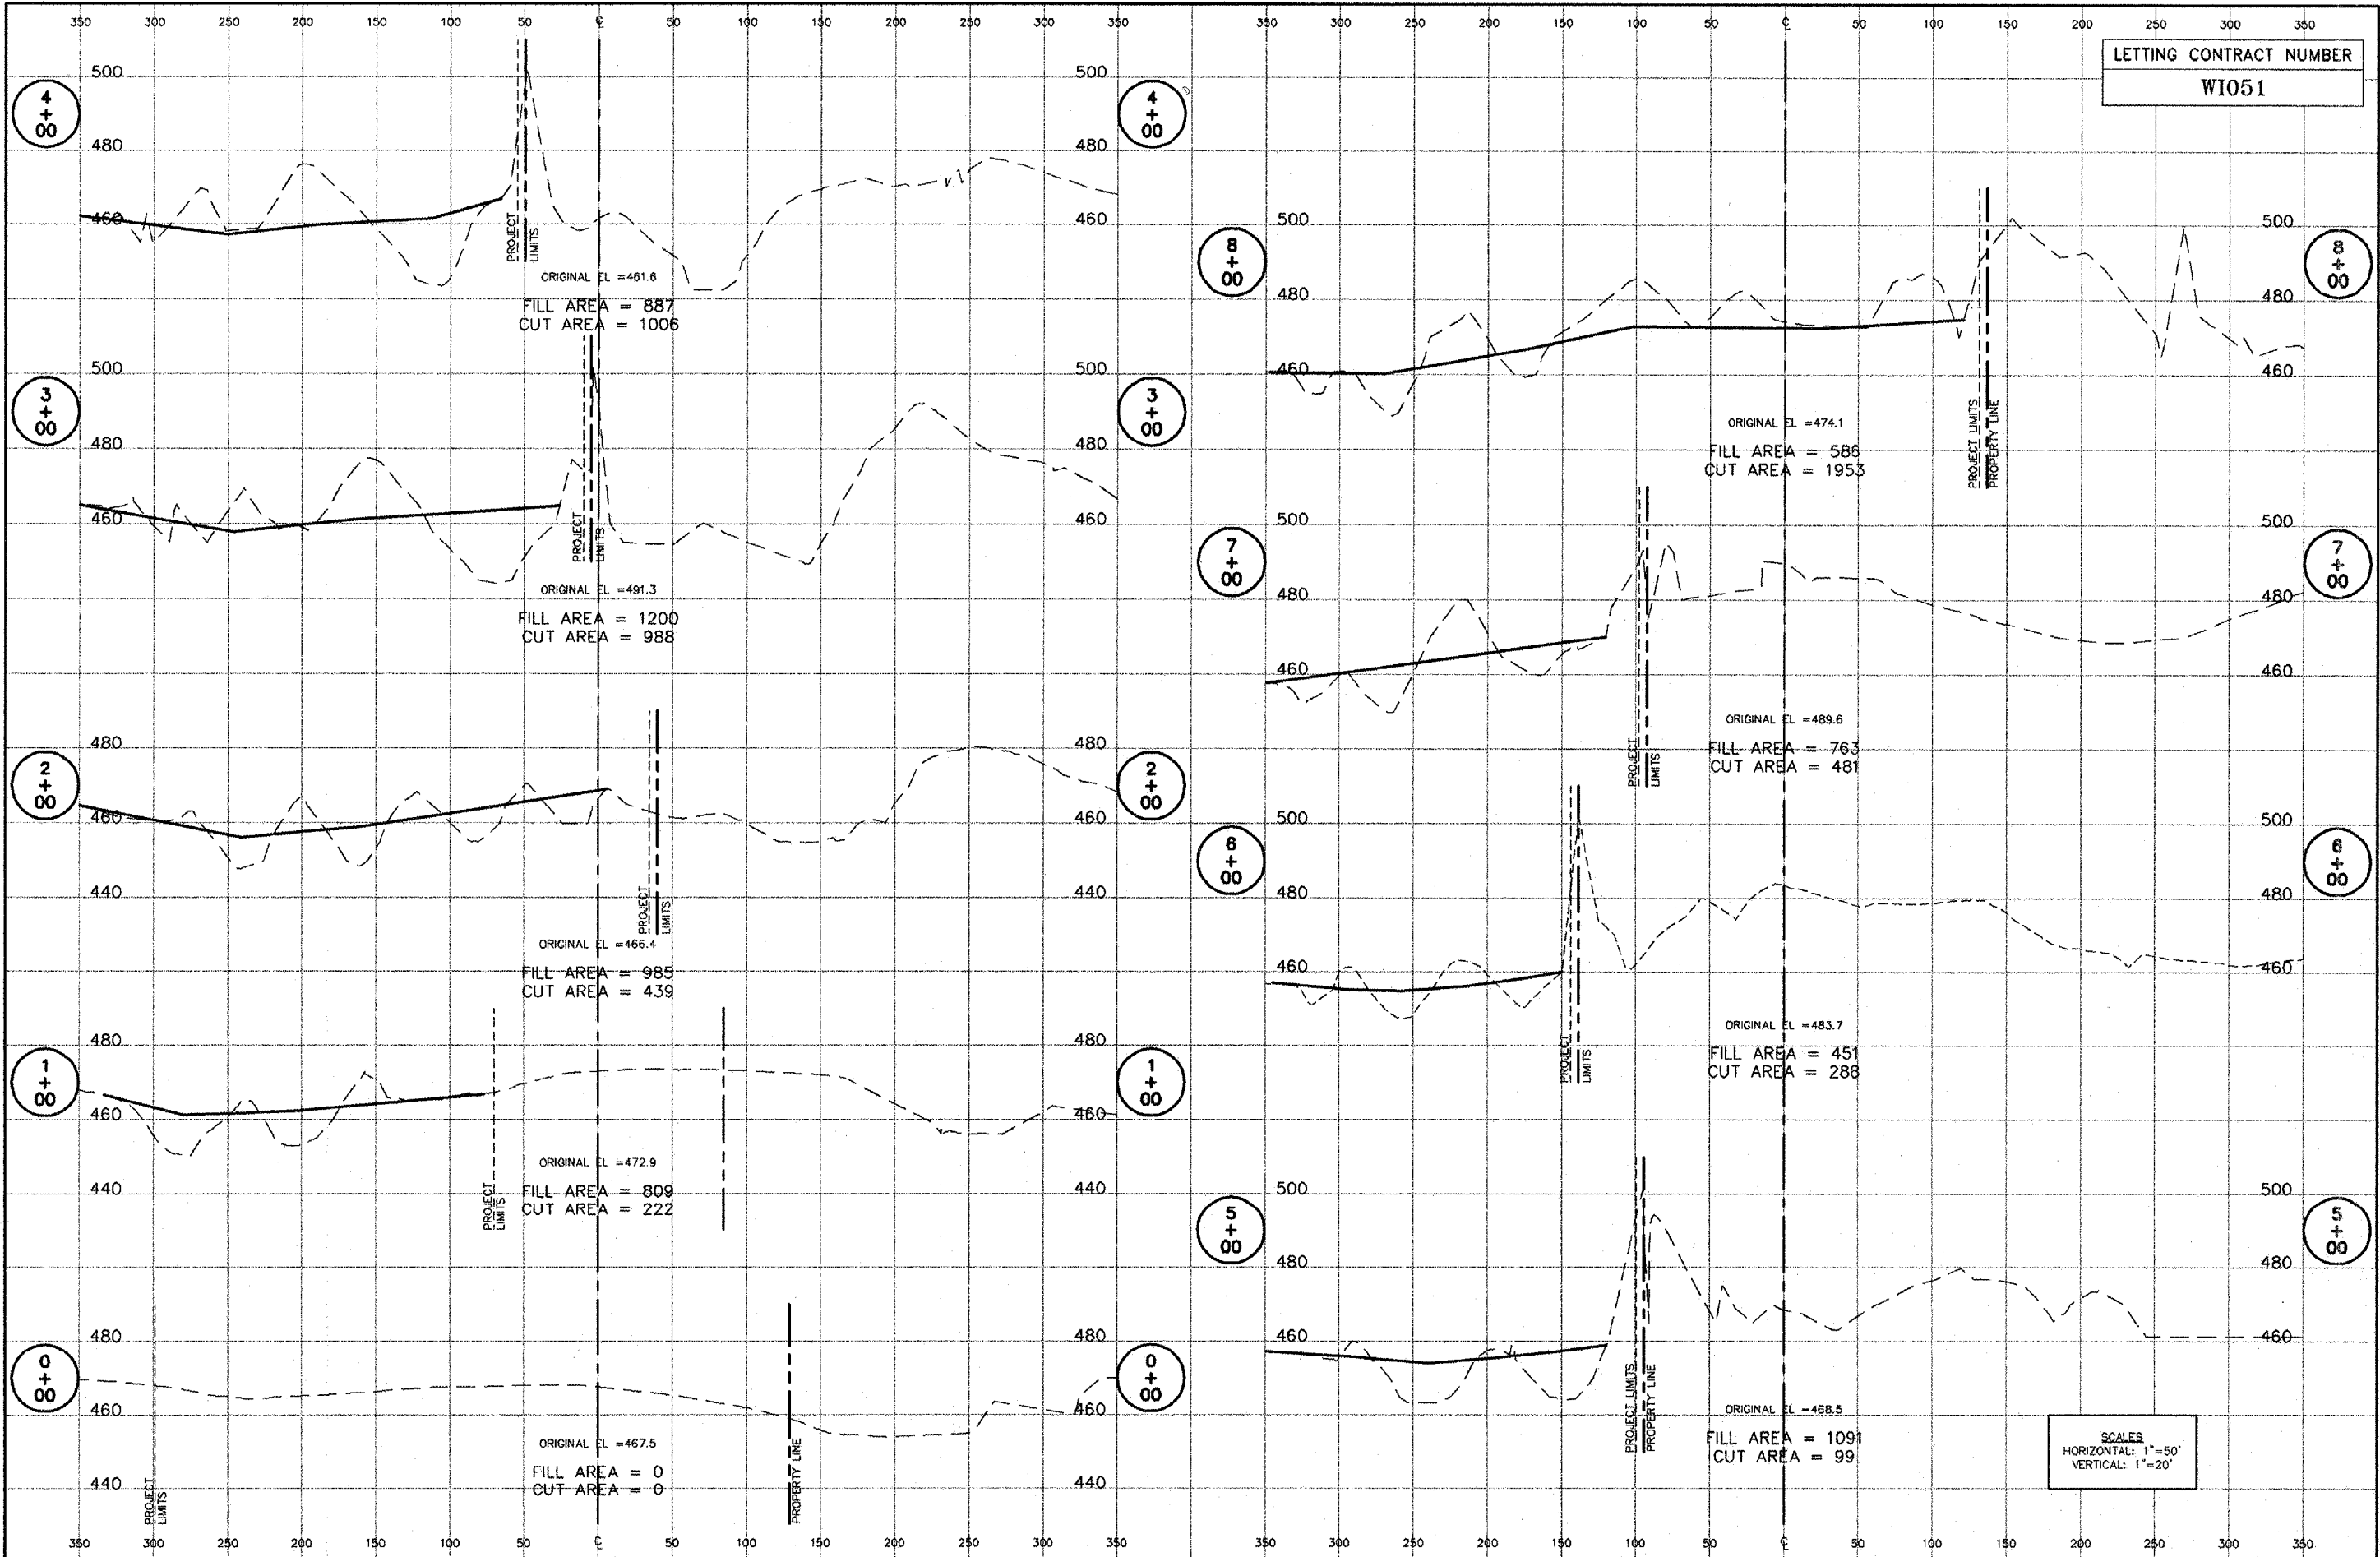

SCALES
HORIZONTAL: 1"=50'
VERTICAL: 1"=20'

CLEARING FOR AVIGATION EASEMENT - NORTHEAST CORNER OF AIRPORT 0+00 TO 8+00