


DATE	
BY	
FINAL SURVEY	
SURVEYED	
PLOTTED	
TEMPLATE	
AREAS CHECKED	
NO. 1	

DATE	
BY	
ORIGINAL SURVEY	
SURVEYED	
PLOTTED	
TEMPLATE	
AREAS CHECKED	
NO. 1	

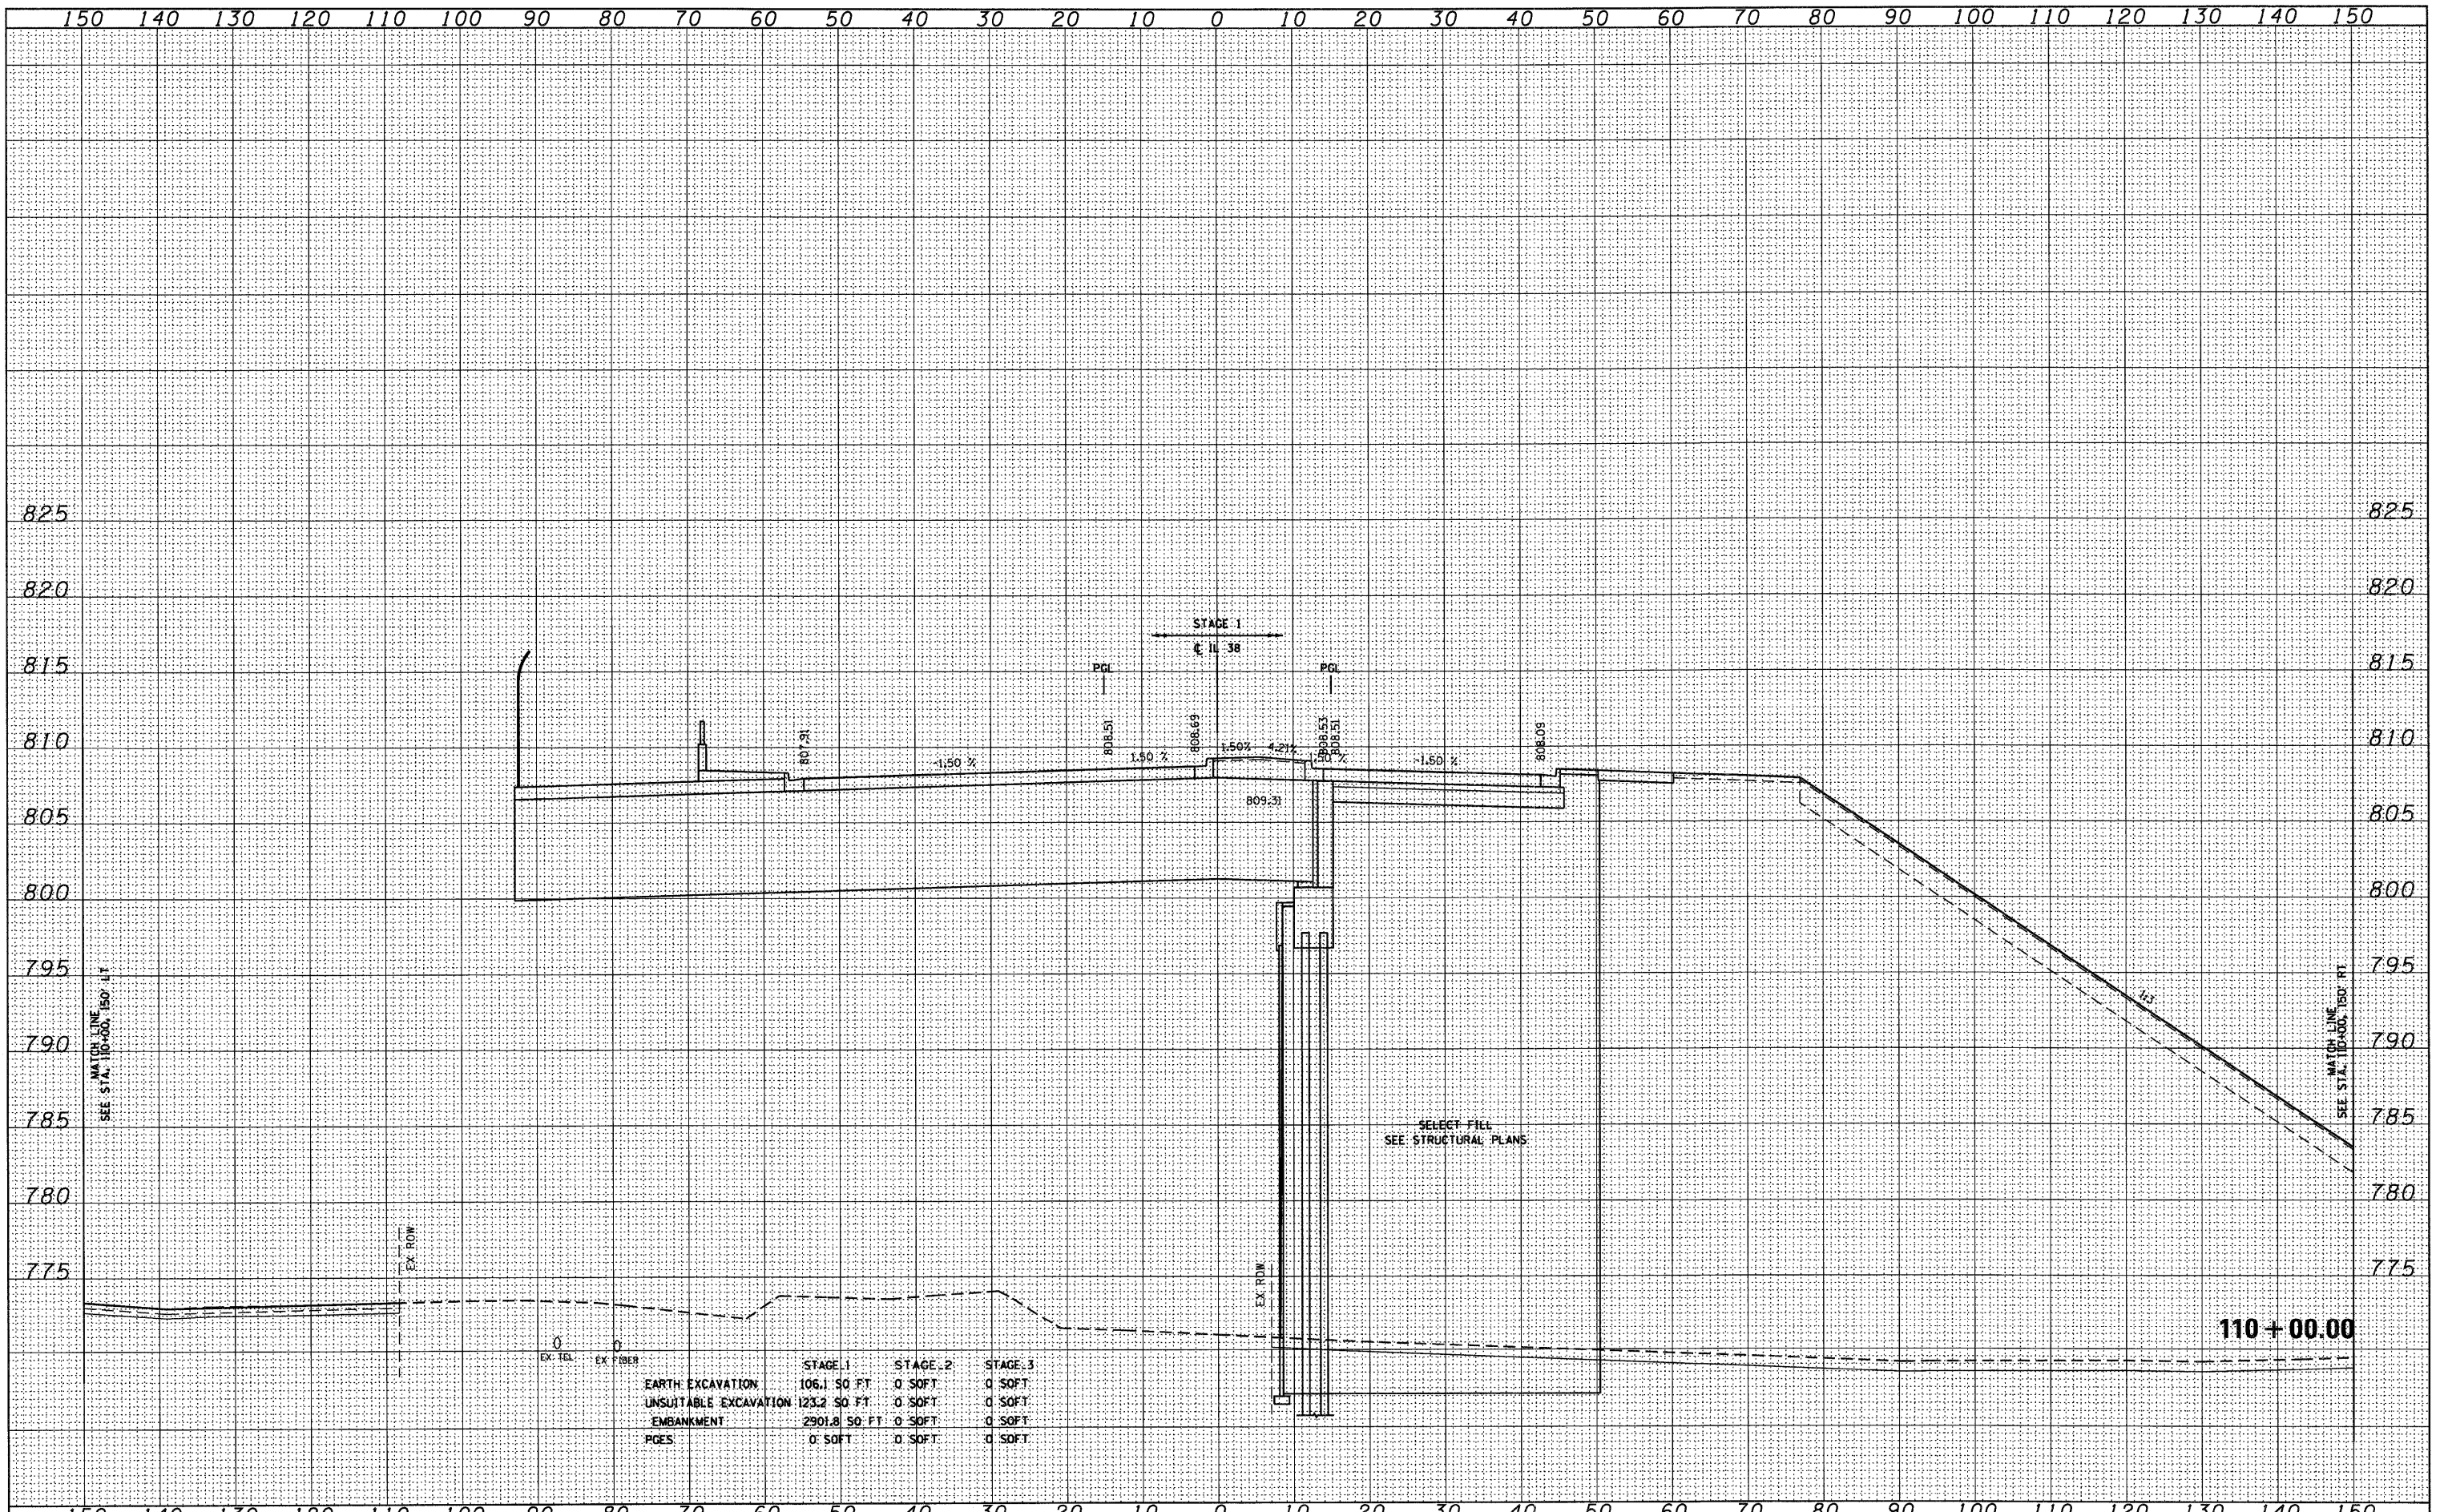

	STAGE 1	STAGE 2	STAGE 3
EARTH EXCAVATION	106.1 50 FT	0 SOFT	0 SOFT
UNSATURABLE EXCAVATION	123.2 50 FT	0 SOFT	0 SOFT
EMBANKMENT	2901.8 50 FT	0 SOFT	0 SOFT
PGES	0 SOFT	0 SOFT	0 SOFT