


450 440 430 420 410 400 390 380 370 360 350 340 330 320 310 300 290 280 270 260 250 240 230 220 210 200 190 180 170 160 150

| | | | | | | |
|------|----|--------------|----------|---------|------|---------|
| DATE | BY | FINAL SURVEY | SURVEYED | PLOTTED | AREA | CHECKED |
| | | NO. _____ | | | | |
| | | NOTE BOOK | | | | |
| | | NO. _____ | | | | |

| | | | | | | |
|------|----|-----------------|----------|---------|------|---------|
| DATE | BY | ORIGINAL SURVEY | SURVEYED | PLOTTED | AREA | CHECKED |
| | | NO. _____ | | | | |
| | | NOTE BOOK | | | | |
| | | NO. _____ | | | | |

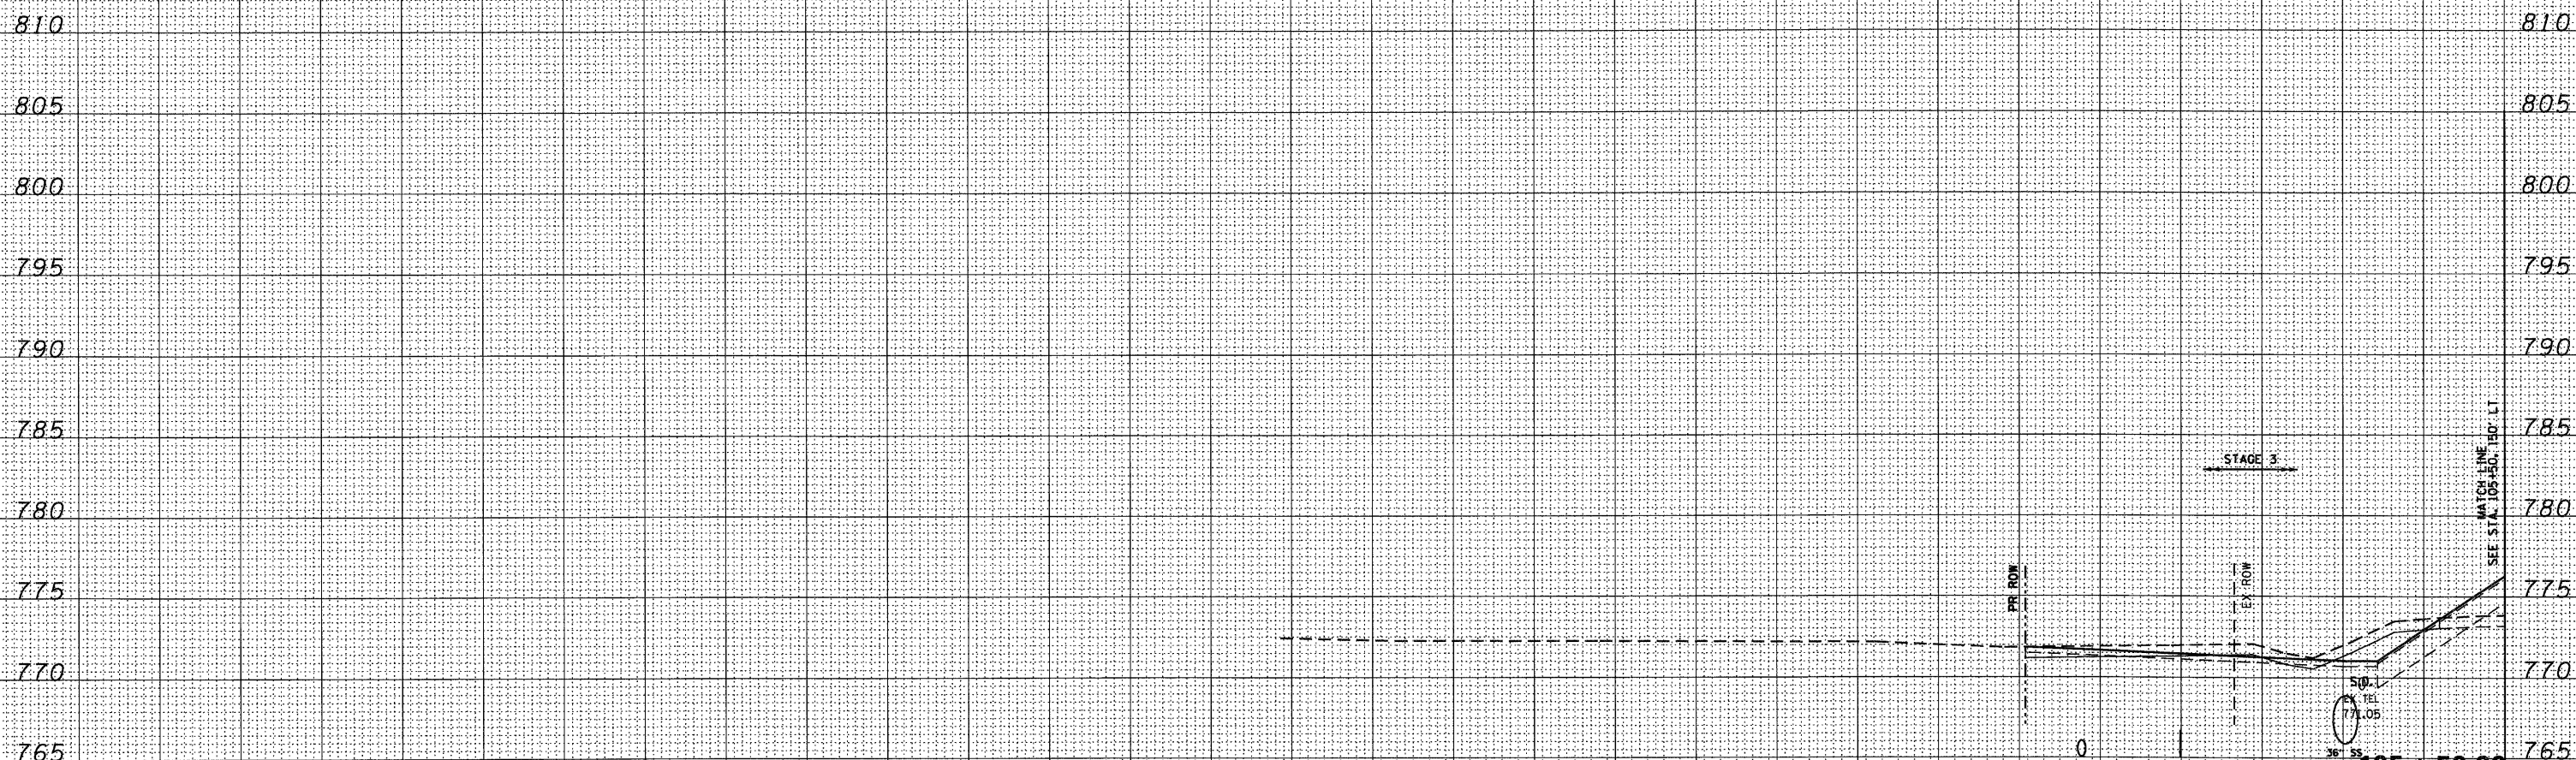

| | | |
|-----------------------|-----------|--------------|
| | STAGE 2 | STAGE 3 |
| EARTH EXCAVATION | 0 SQ. FT. | 28.5 SQ. FT. |
| UNSUITABLE EXCAVATION | 0 SQ. FT. | 34.1 SQ. FT. |
| EMBANKMENT | 0 SQ. FT. | 5.8 SQ. FT. |
| TOTAL | 0 SQ. FT. | 0 SQ. FT. |