


FINAL SURVEY	SURVEYED	DATE
NOTE BOOK NO.	PLOTTED	
	REPLATE	
	AREAS CHECKED	

ORIGINAL SURVEY	SURVEYED	DATE
NOTE BOOK NO.	PLOTTED	
	REPLATE	
	AREAS CHECKED	

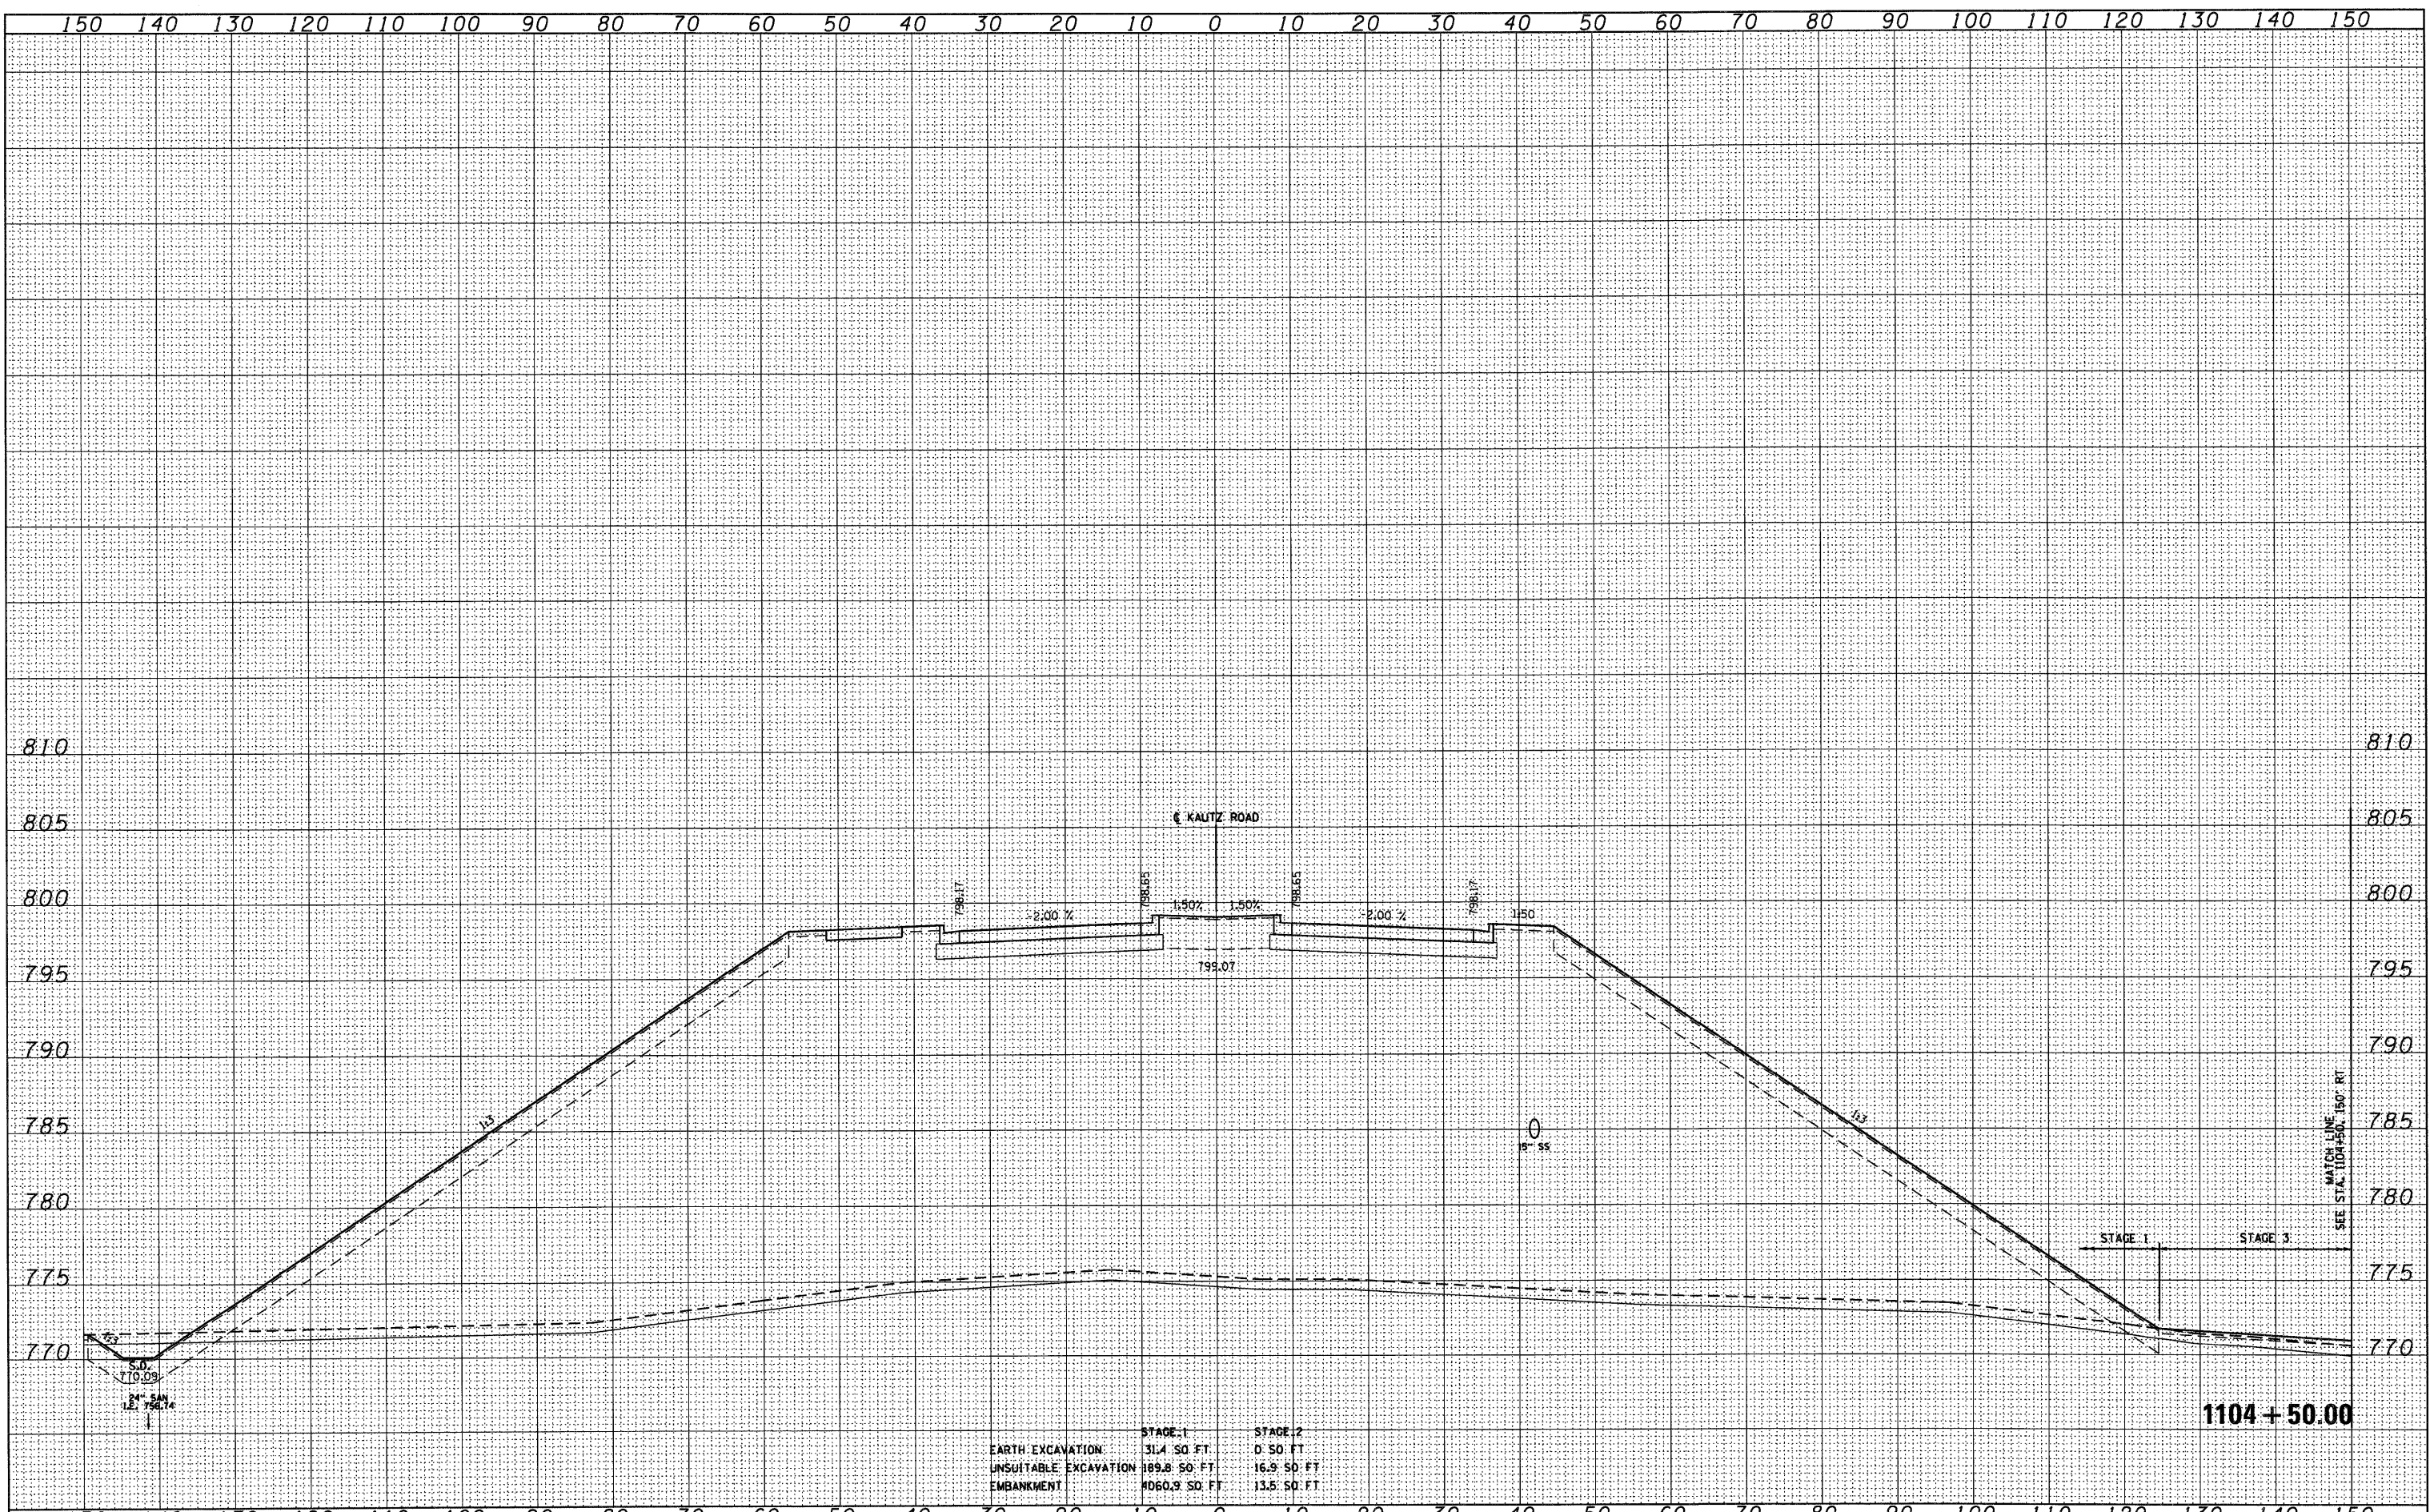

	STAGE 1	STAGE 2
EARTH EXCAVATION	31.4 SO. FT.	0 SO. FT.
UNSUITABLE EXCAVATION	189.8 SO. FT.	16.9 SO. FT.
EMBANKMENT	4060.9 SO. FT.	13.5 SO. FT.

1104 + 50.00