


F.A.S. RTE.	SECTION	COUNTY	TOTAL SHEETS	SHEET NO.
1517	(2)RS-3, (3)RS-4	MCLEAN	223	136
STA. 418+00.00		TO STA. 422+00.00		
FED. ROAD DIST. NO.	ILLINOIS	FED. AID PROJECT		

FINAL SURVEY	DATE
SURVEYED	
PLOTTED	
ROUTE BOOK	
AREAS CHECKED	

ORIGINAL SURVEY	DATE
SURVEYED	
PLOTTED	
ROUTE BOOK	
AREAS CHECKED	

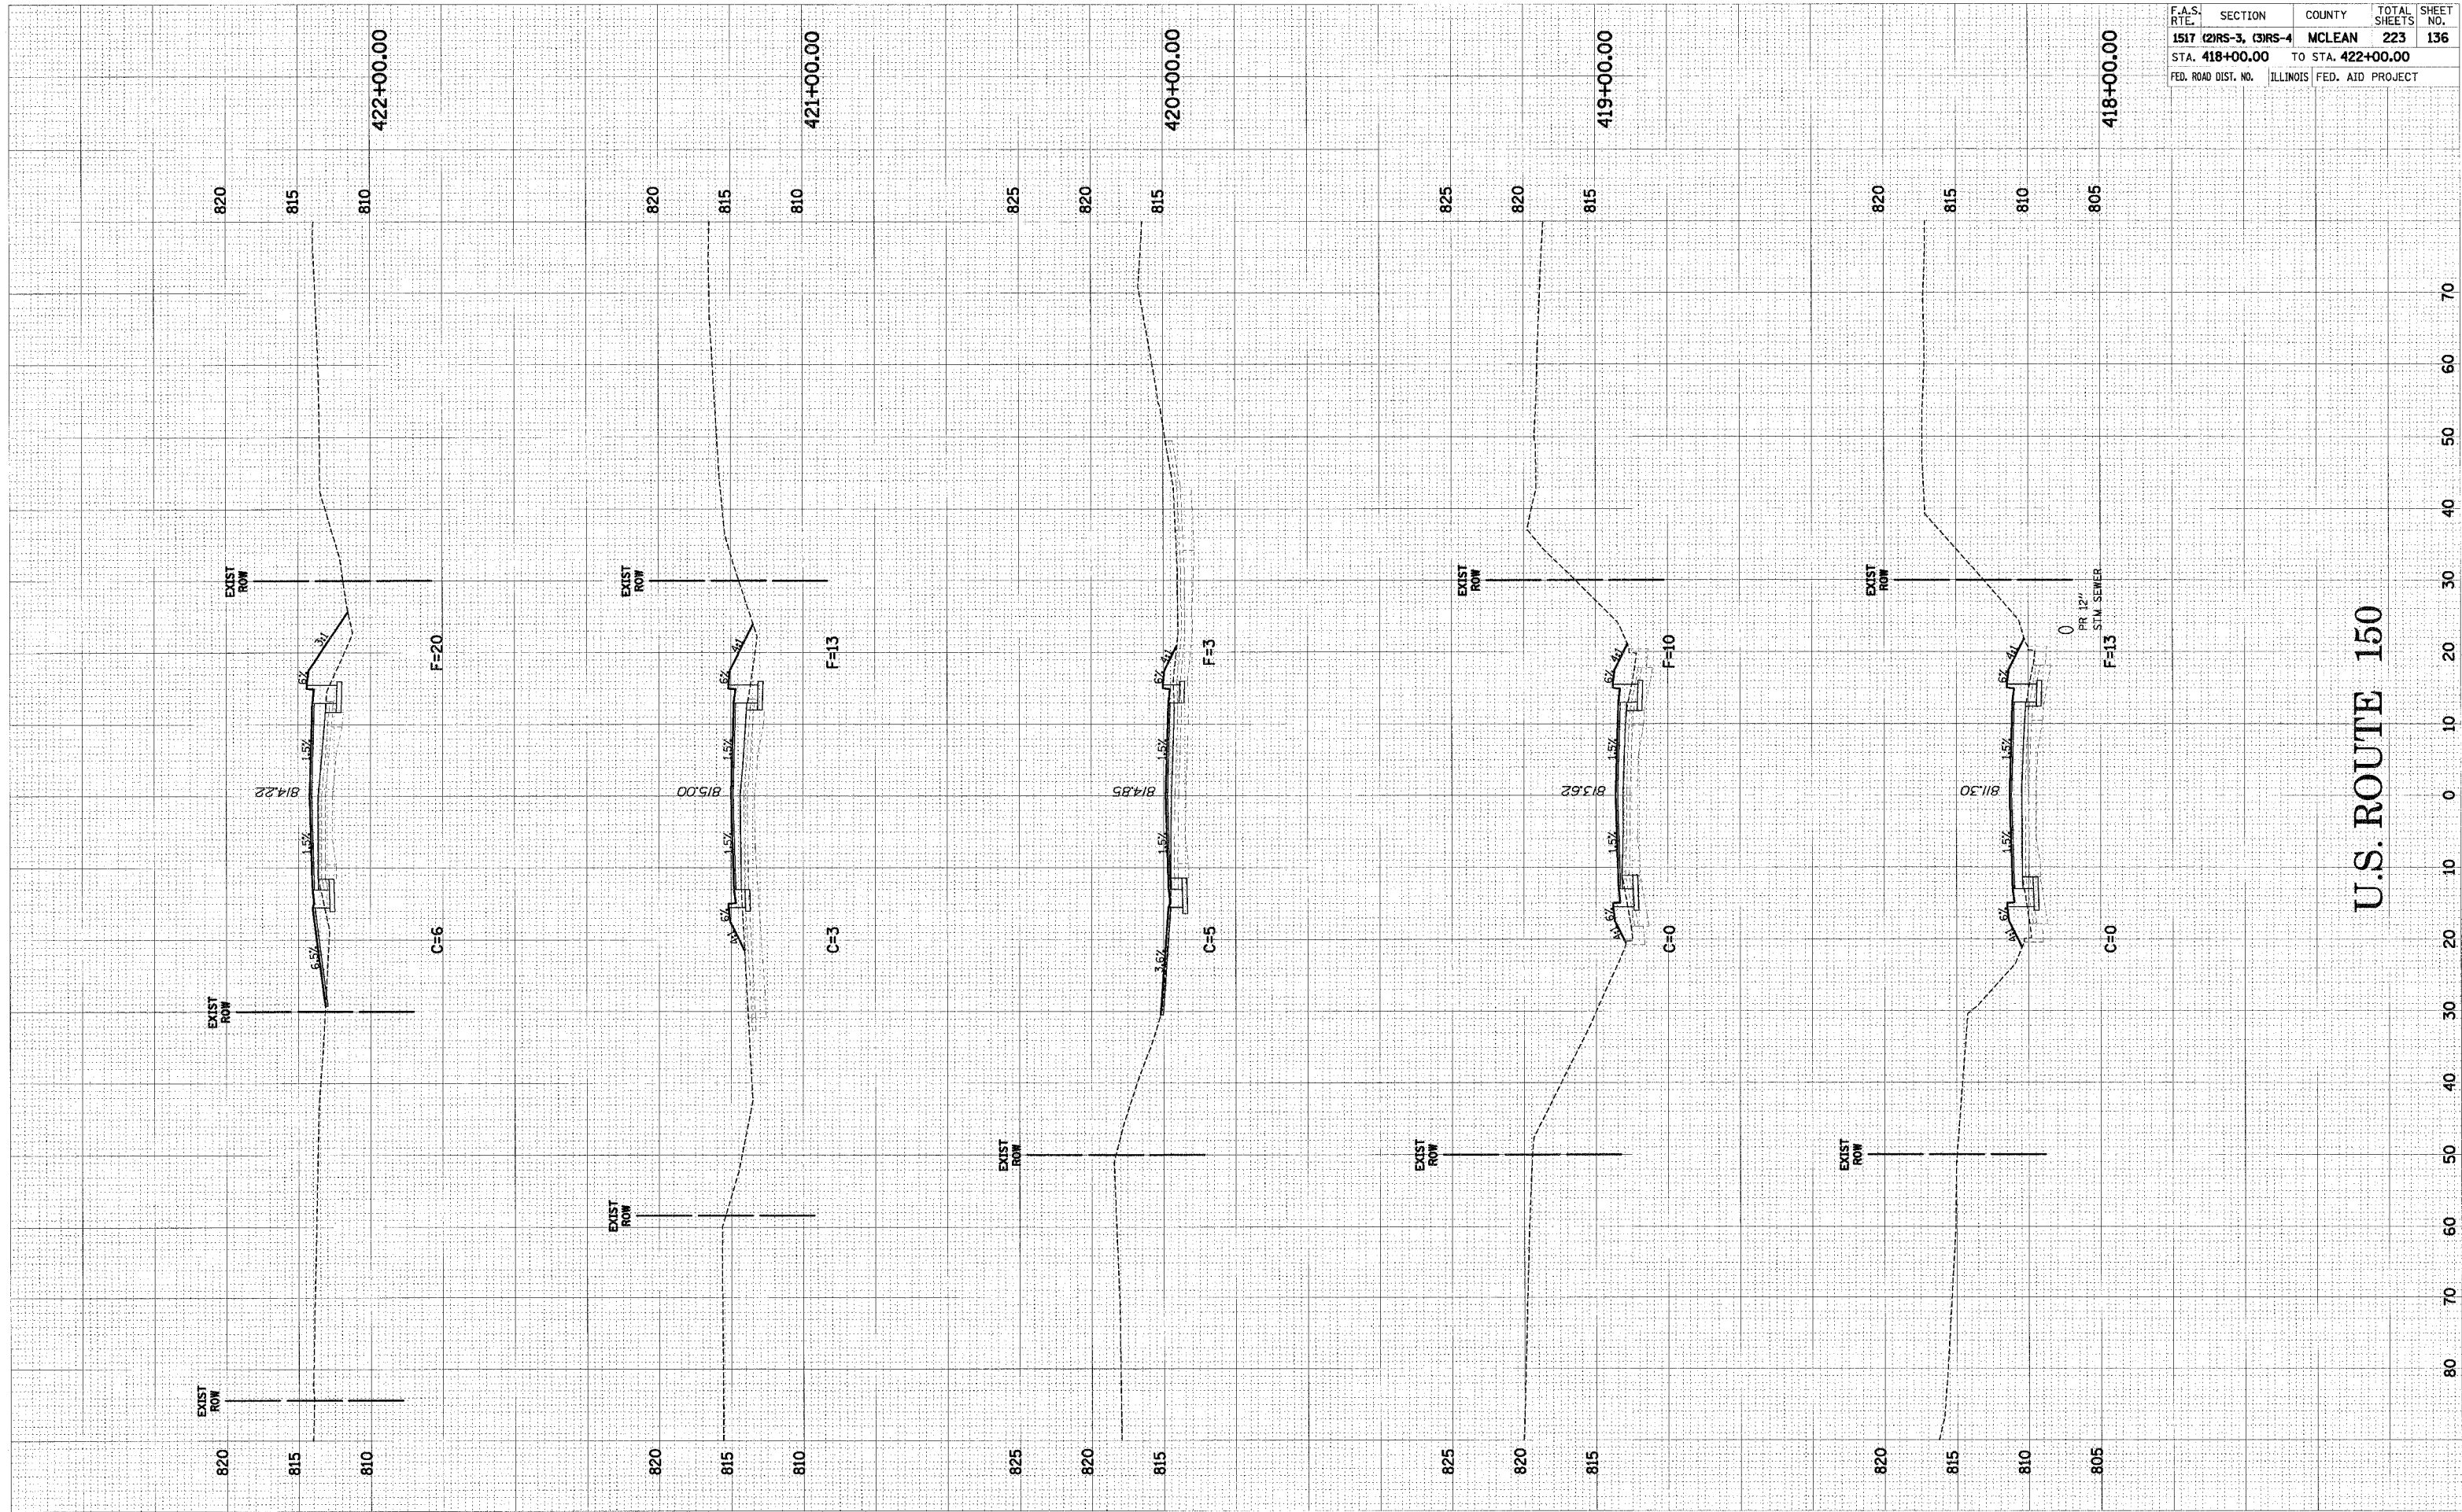

U.S. ROUTE 150

U.S. ROUTE 150 CROSS-SECTIONS STA. 418+00.00 TO STA. 422+00.00