


FINAL	DATE
SUBMIT	BY
REVISION	
PLOTTED	
TEMPLATE	
NOTE BOOK	
AREAS	
CHECKED	

ORIGINAL	DATE
STAMP	BY
REVISION	
PLOTTED	
TEMPLATE	
NOTE BOOK	
AREAS	
CHECKED	

F.A.S. RTE.	SECTION	COUNTY	TOTAL SHEETS	SHEET NO.
1517	(2)RS-3, (3)RS-4	MCLEAN	223	145
STA. 458+00.00		TO STA. 460+00.00		
FED. ROAD DIST. NO.	ILLINOIS		FED. AID PROJECT	

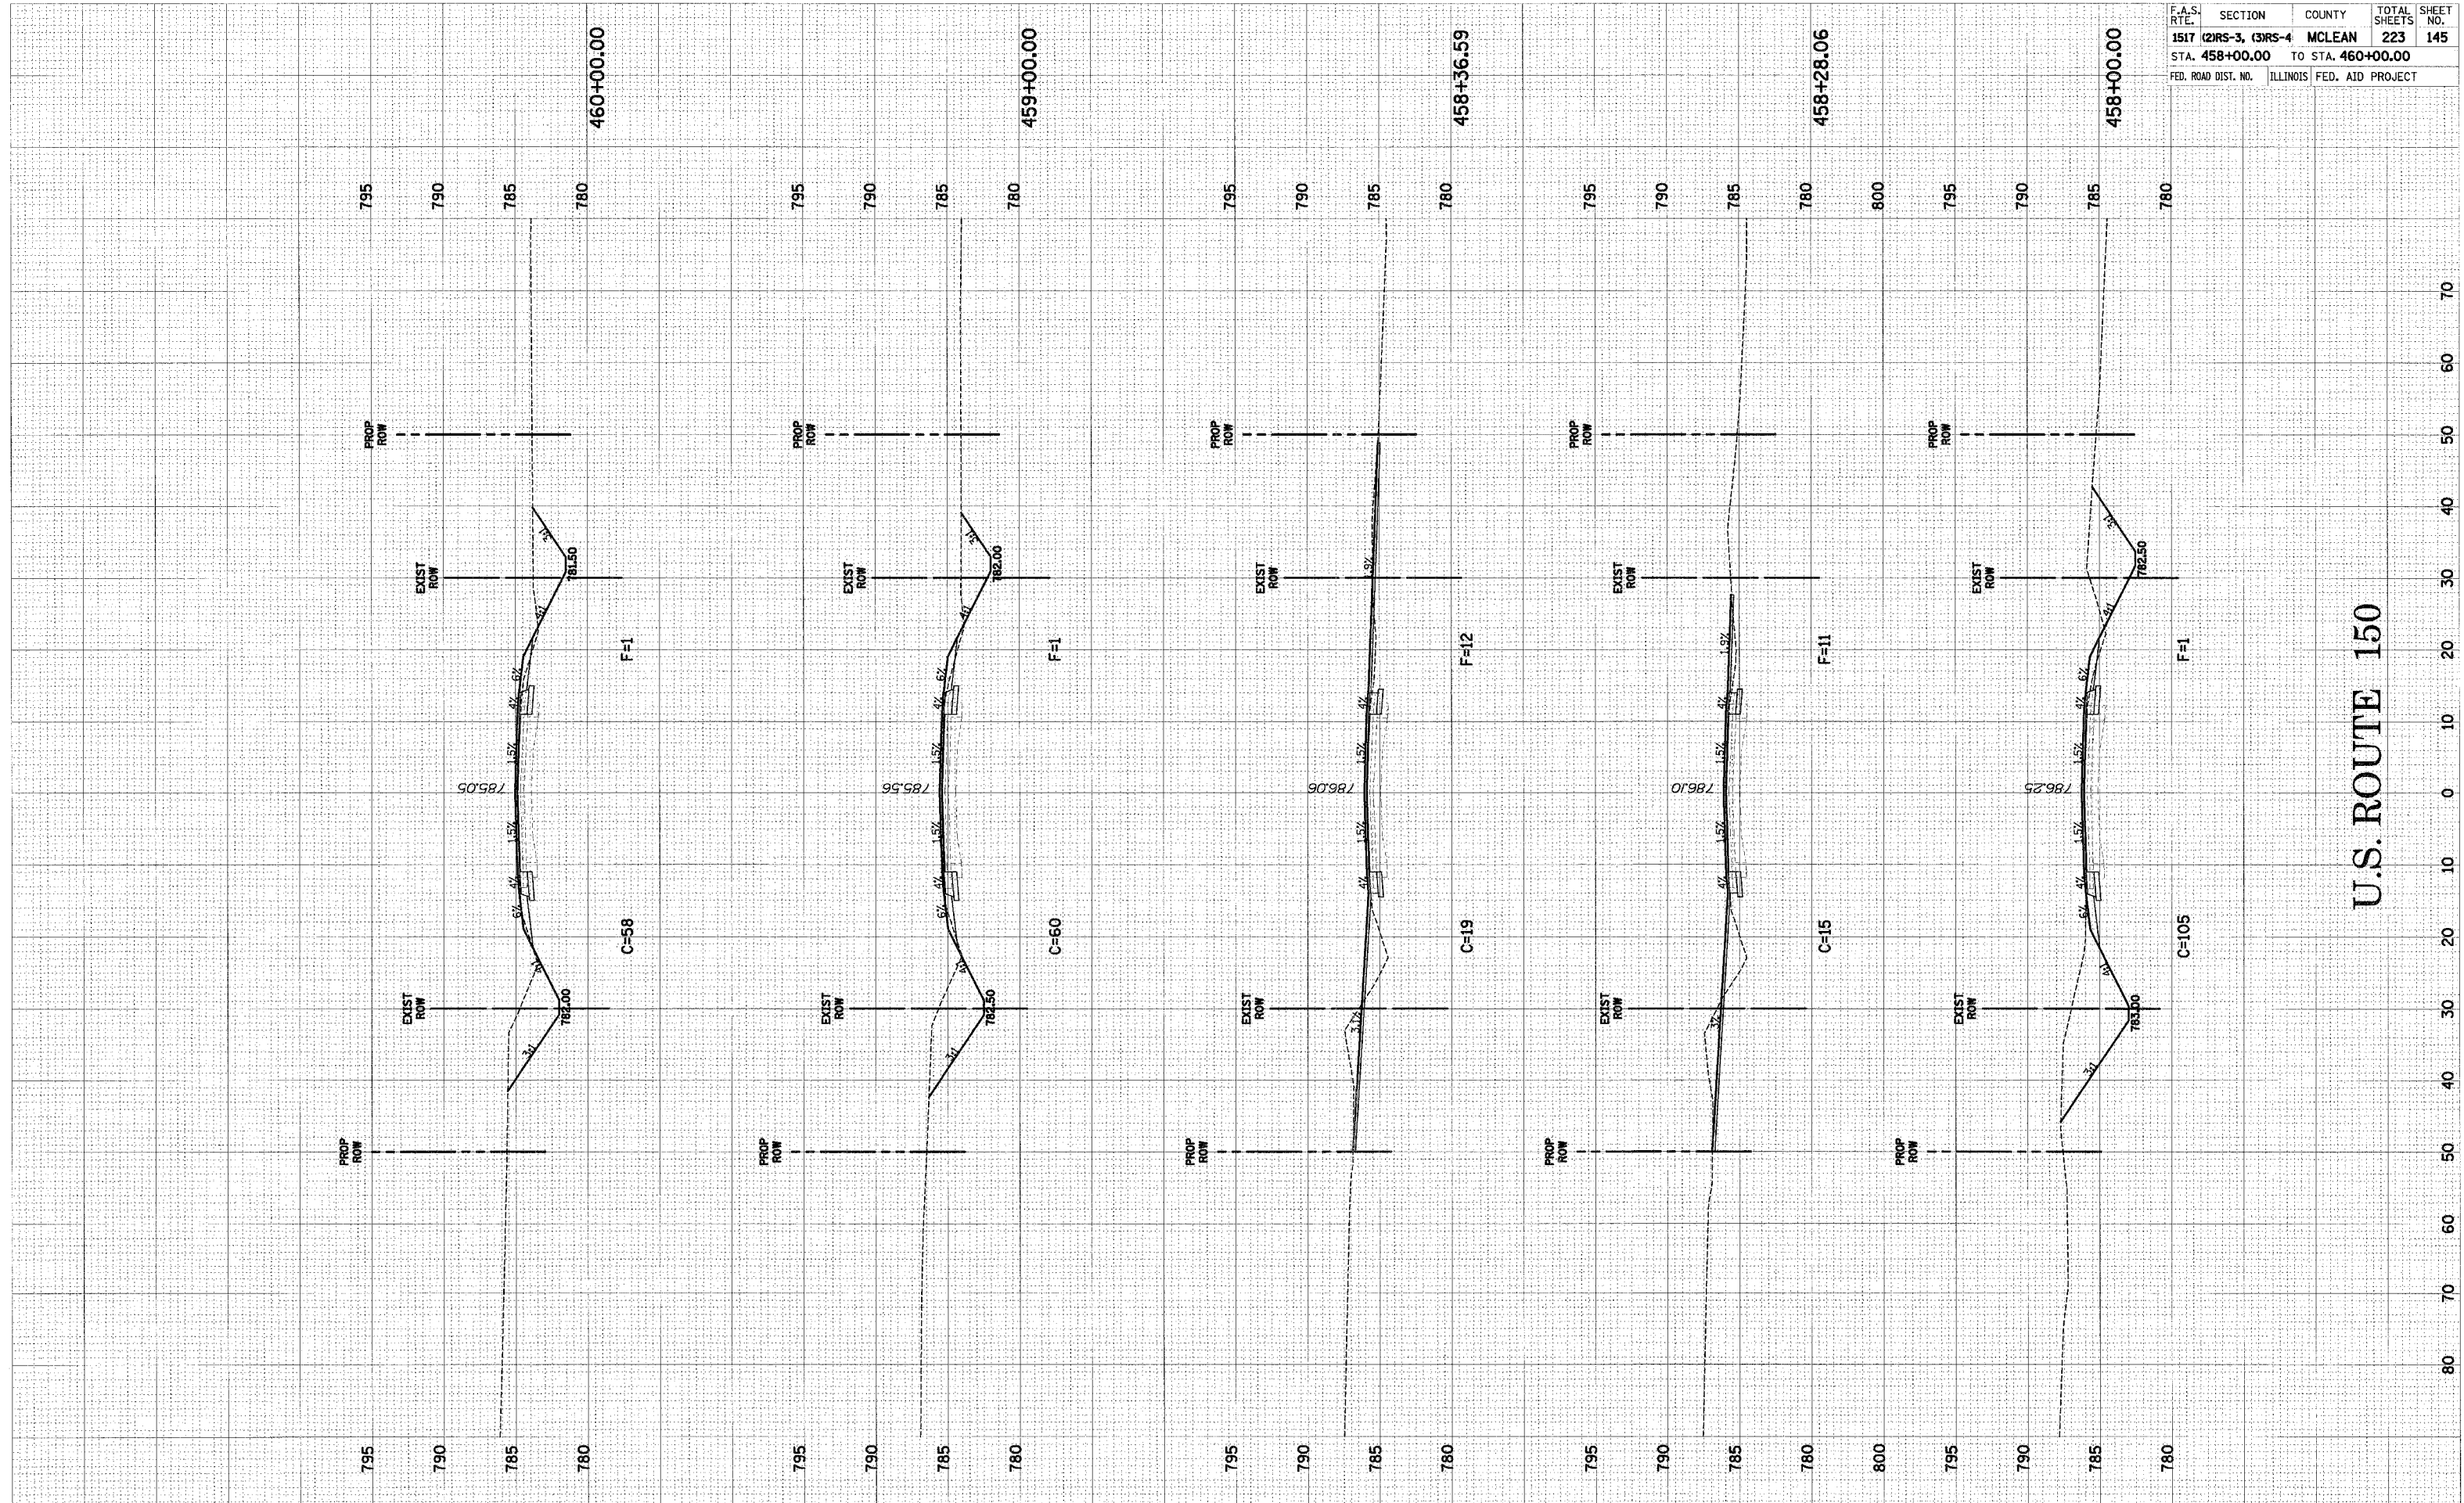

U.S. ROUTE 150

U.S. ROUTE 150 CROSS-SECTIONS STA. 458+00.00 TO STA. 460+00.00