


DATE	BY
FINISHED	DATE
SURVEY	BY
NOTE BOOK	NO.
TEMPLATE	NO.
AREAS CHECKED	

DATE	BY
SURVEY	DATE
NOTE BOOK	NO.
TEMPLATE	NO.
AREAS CHECKED	

F.A.S. RTE.	SECTION	COUNTY	TOTAL SHEETS	SHEET NO.
1517	(2)RS-3, (3)RS-4	MCLEAN	223	146
STA. 461+00.00	TO STA. 466+00.00			
FED. ROAD DIST. NO.	ILLINOIS	FED. AID PROJECT		

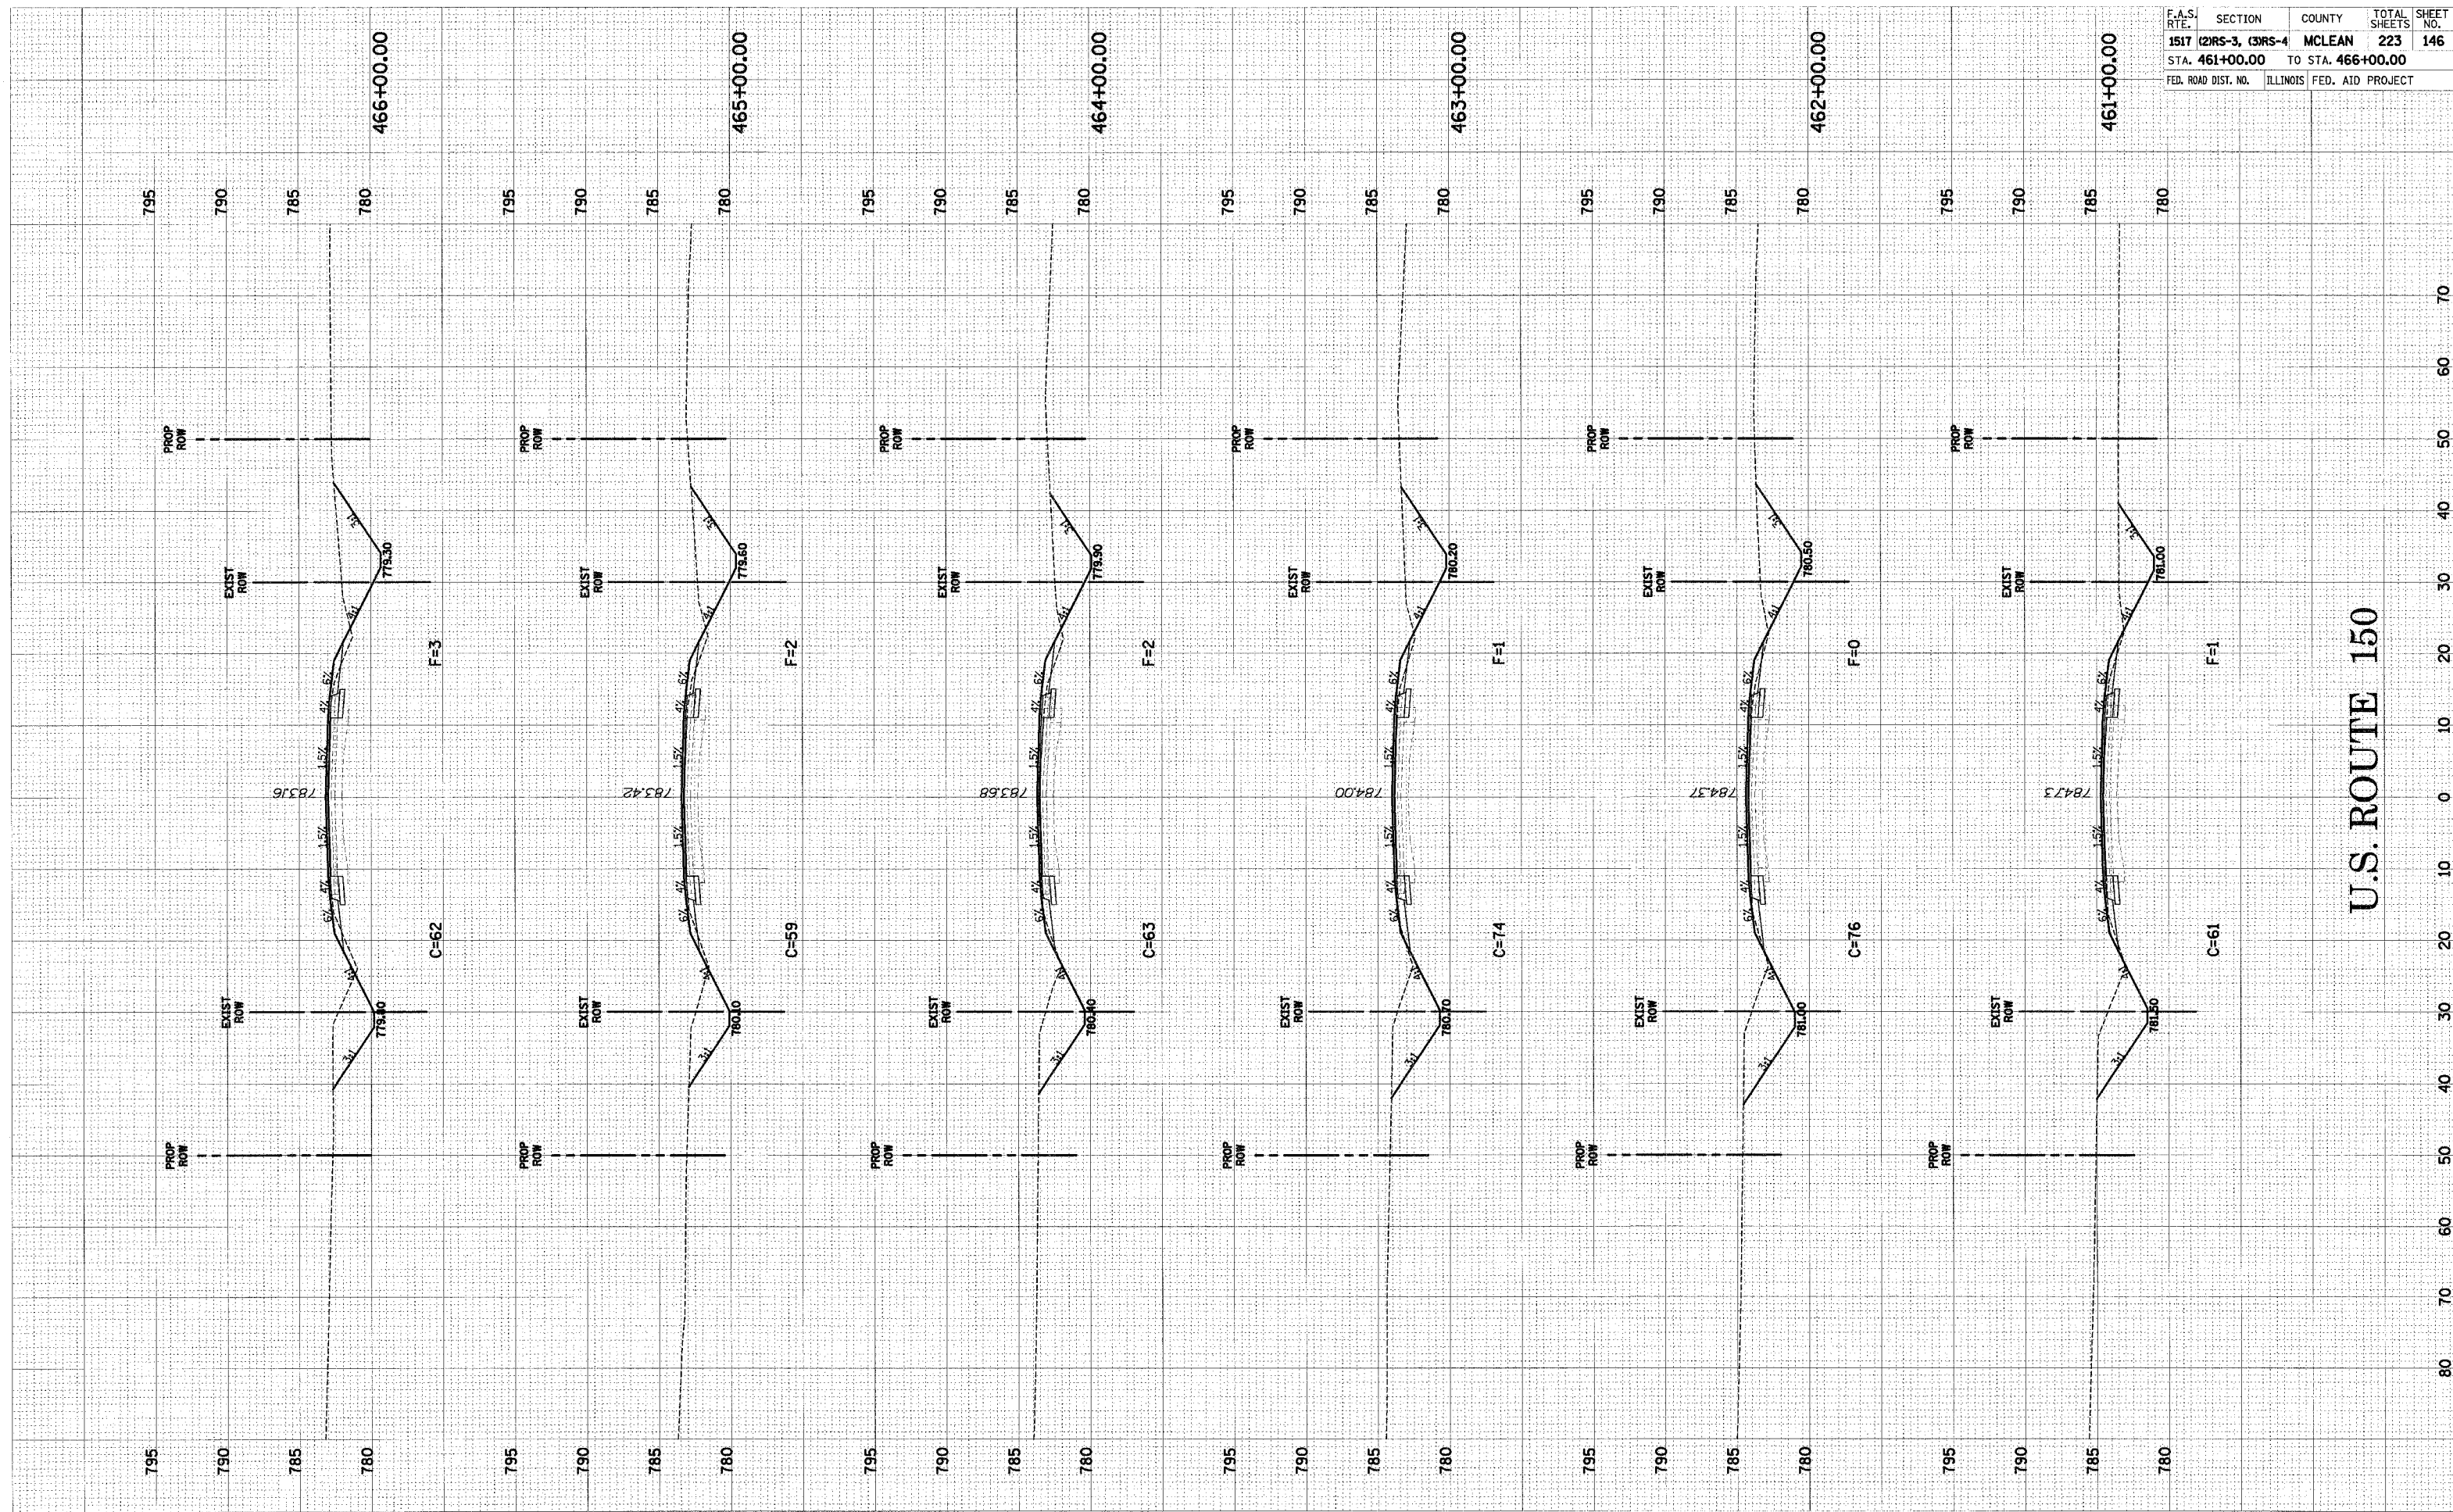

U.S. ROUTE 150

U.S. ROUTE 150 CROSS-SECTIONS STA. 461+00.00 TO STA. 466+00.00