


ORIGINAL SURVEYED
 SURVEY PLOTTED
 NOTE BOOK
 NO.

ORIGINAL SURVEYED
 SURVEY PLOTTED
 NOTE BOOK
 NO.

F.A.S. RTE.	SECTION	COUNTY	TOTAL SHEETS	SHEET NO.
1517	(2)RS-3, (3)RS-4	MCLEAN	223	154
STA. 500+00.00 TO STA. 502+00.00				
FED. ROAD DIST. NO.		ILLINOIS	FED. AID PROJECT	

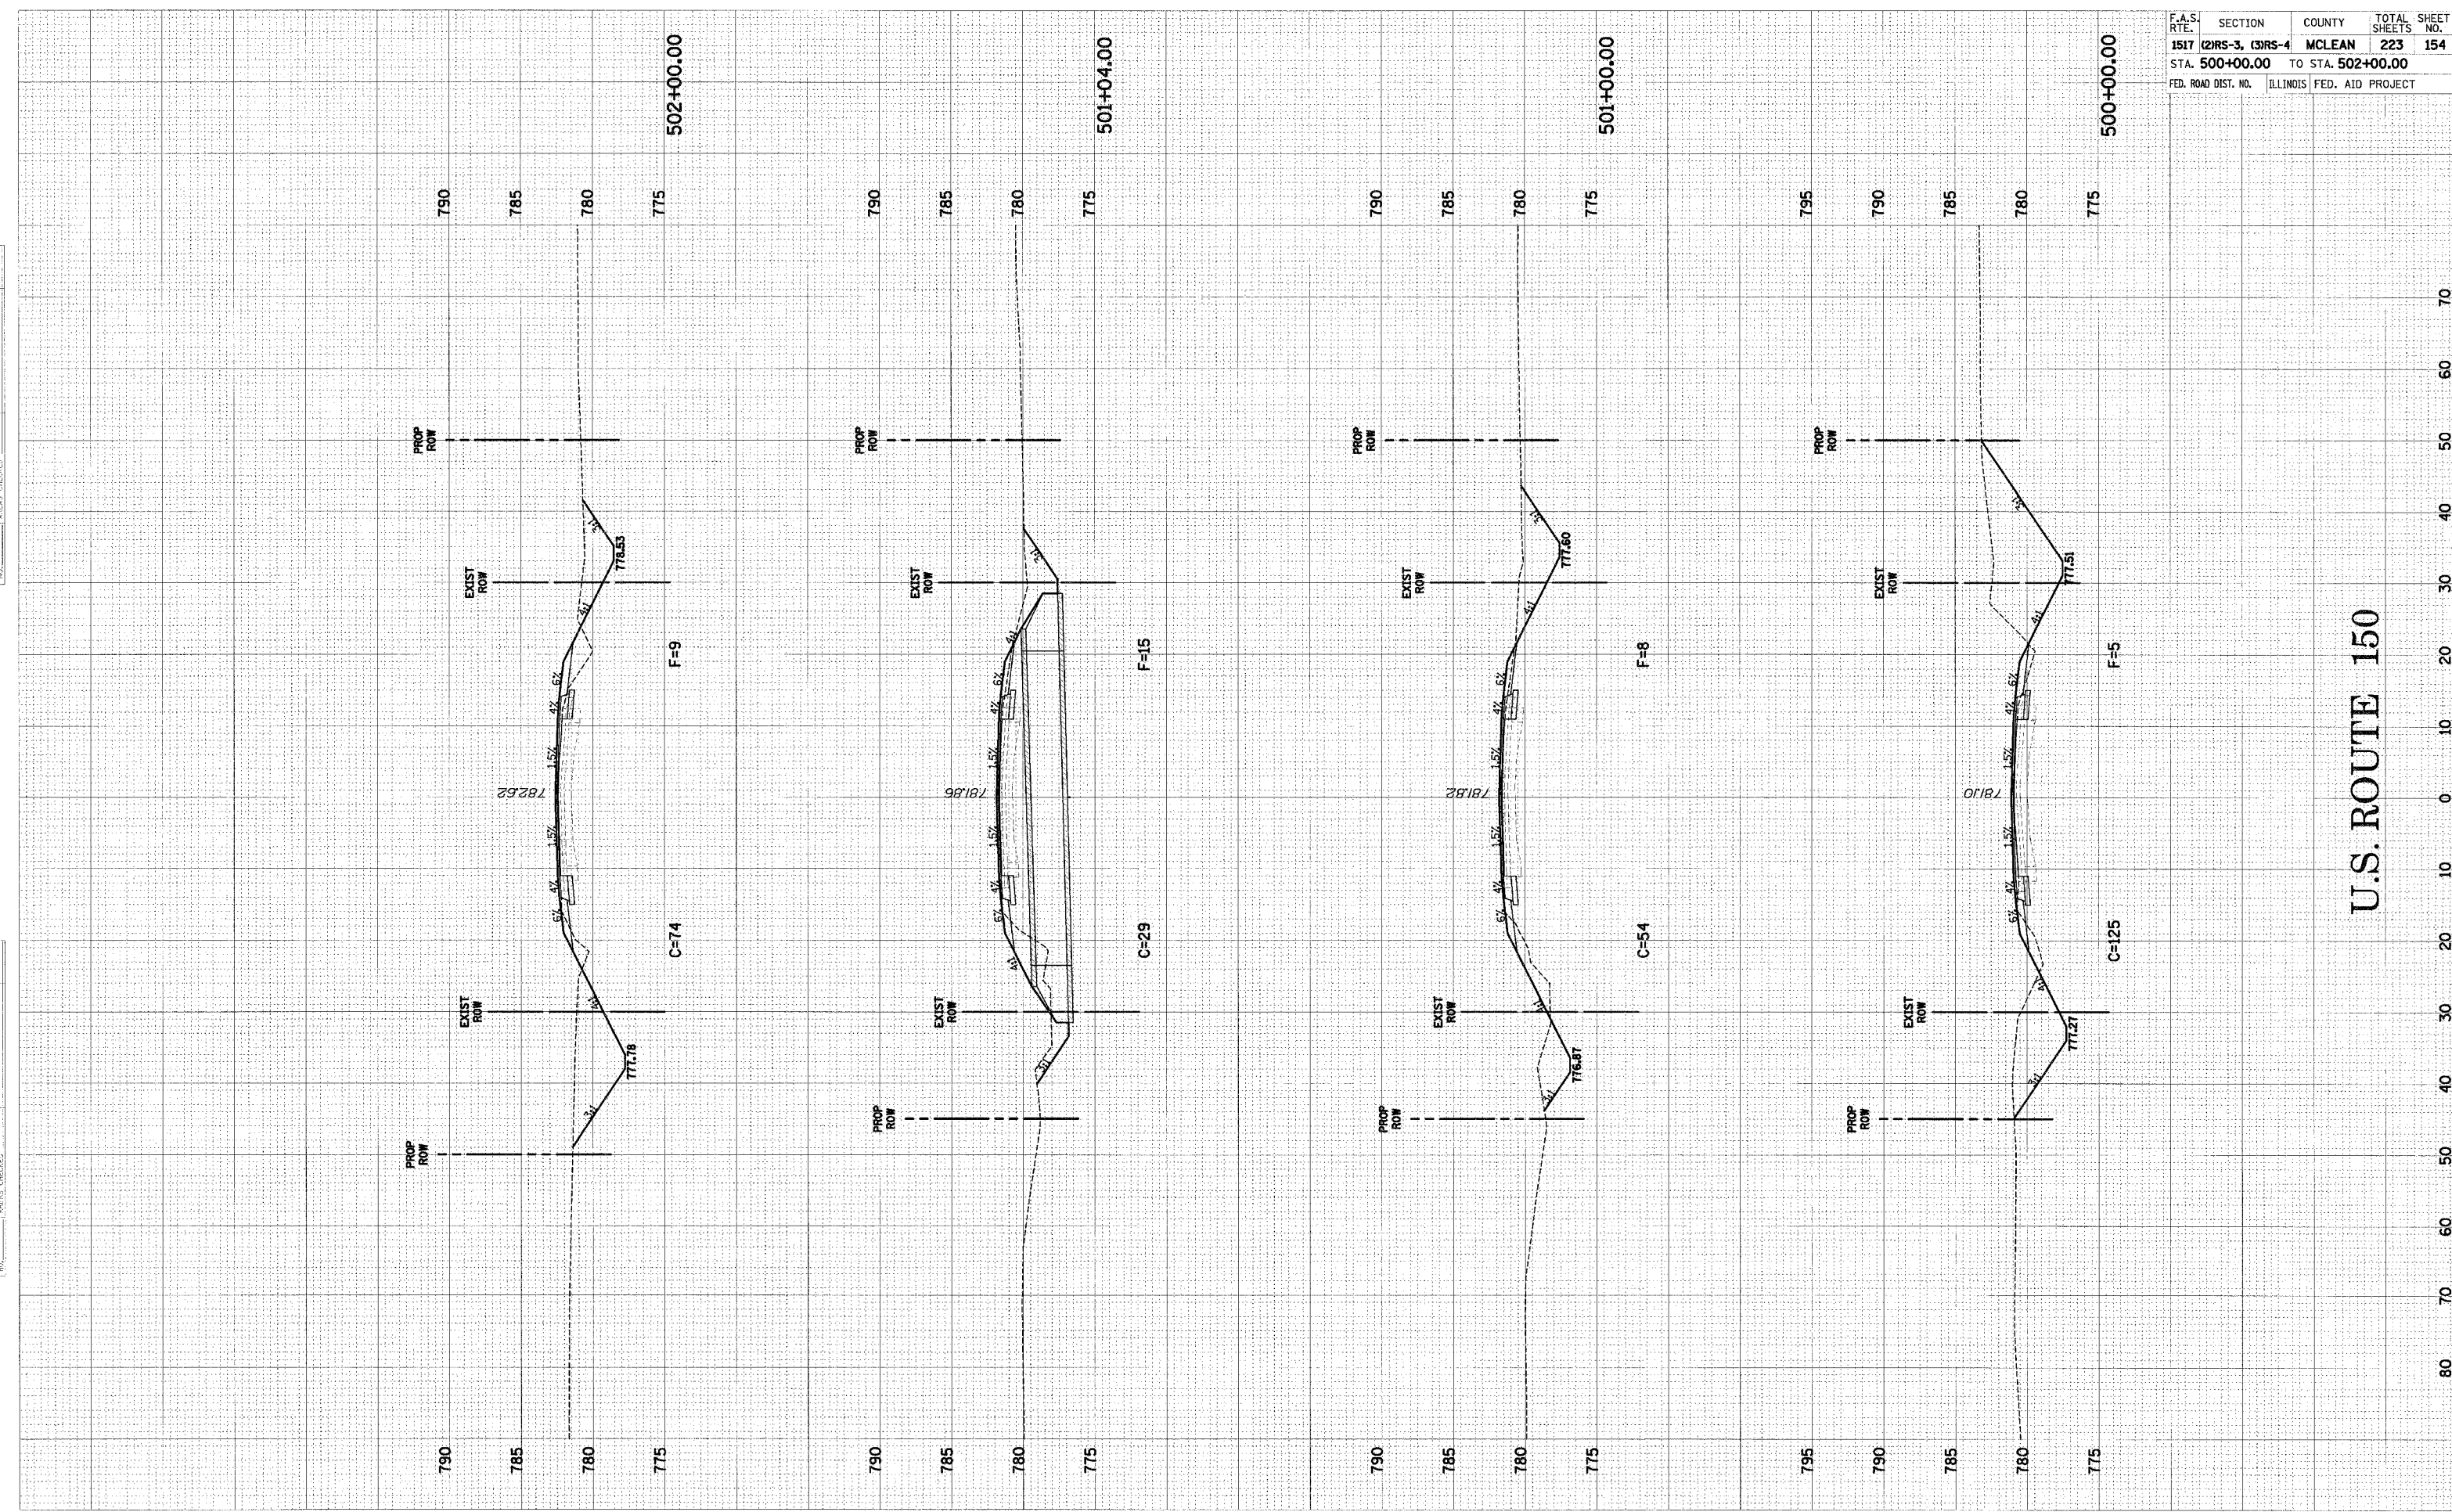

U.S. ROUTE 150

U.S. ROUTE 150 CROSS-SECTIONS STA. 500+00.00 TO STA. 502+00.00